


FAP R.T.E.	SECTION	COUNTY	TOTAL SHEETS	SHEET NO.
331	3-2, 8X-1, 4-2	SALINE	233	90
STA.	TO STA.			
FED. ROAD DIST. NO.	ILLINOIS FED. AID PROJECT			

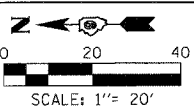








M:\PROJECTS\PROJECTS\ROADWAY\COMMON\Drawings\Storm Sewer\SS20c5-14main.dgn  

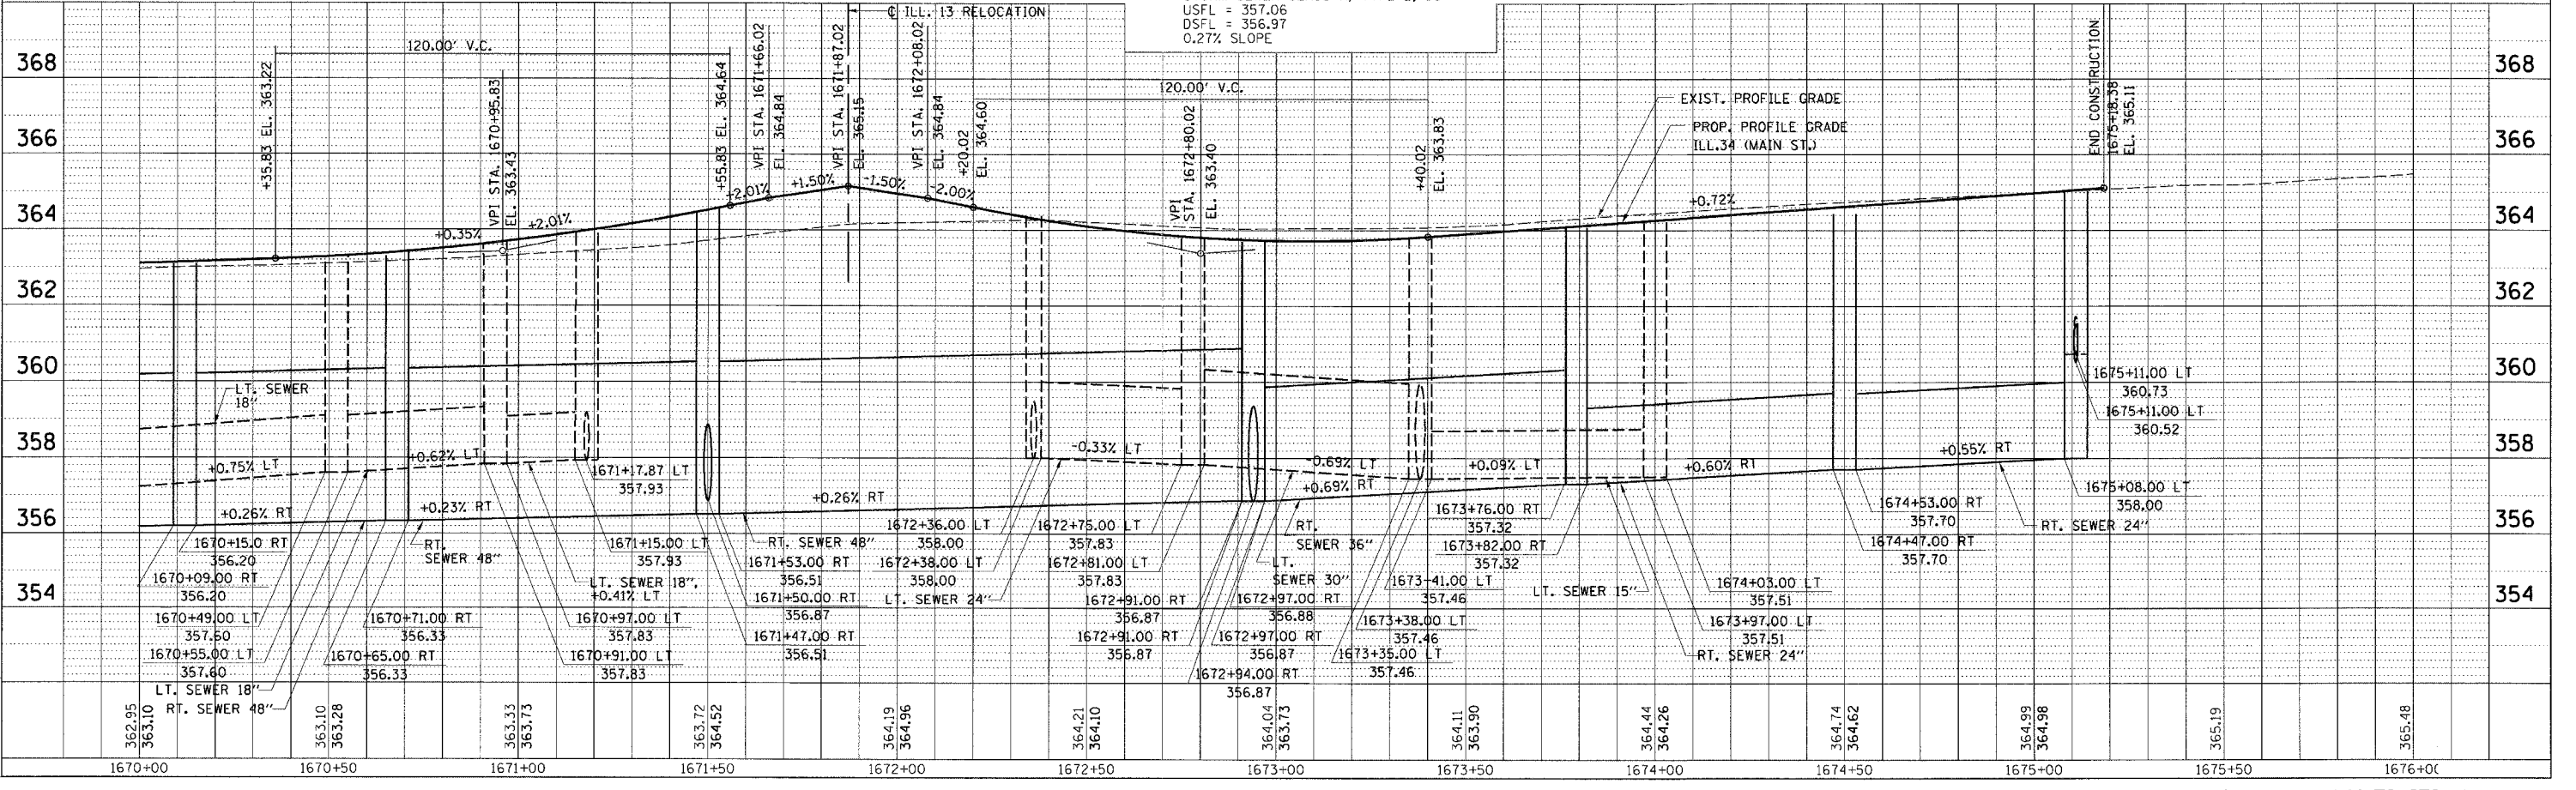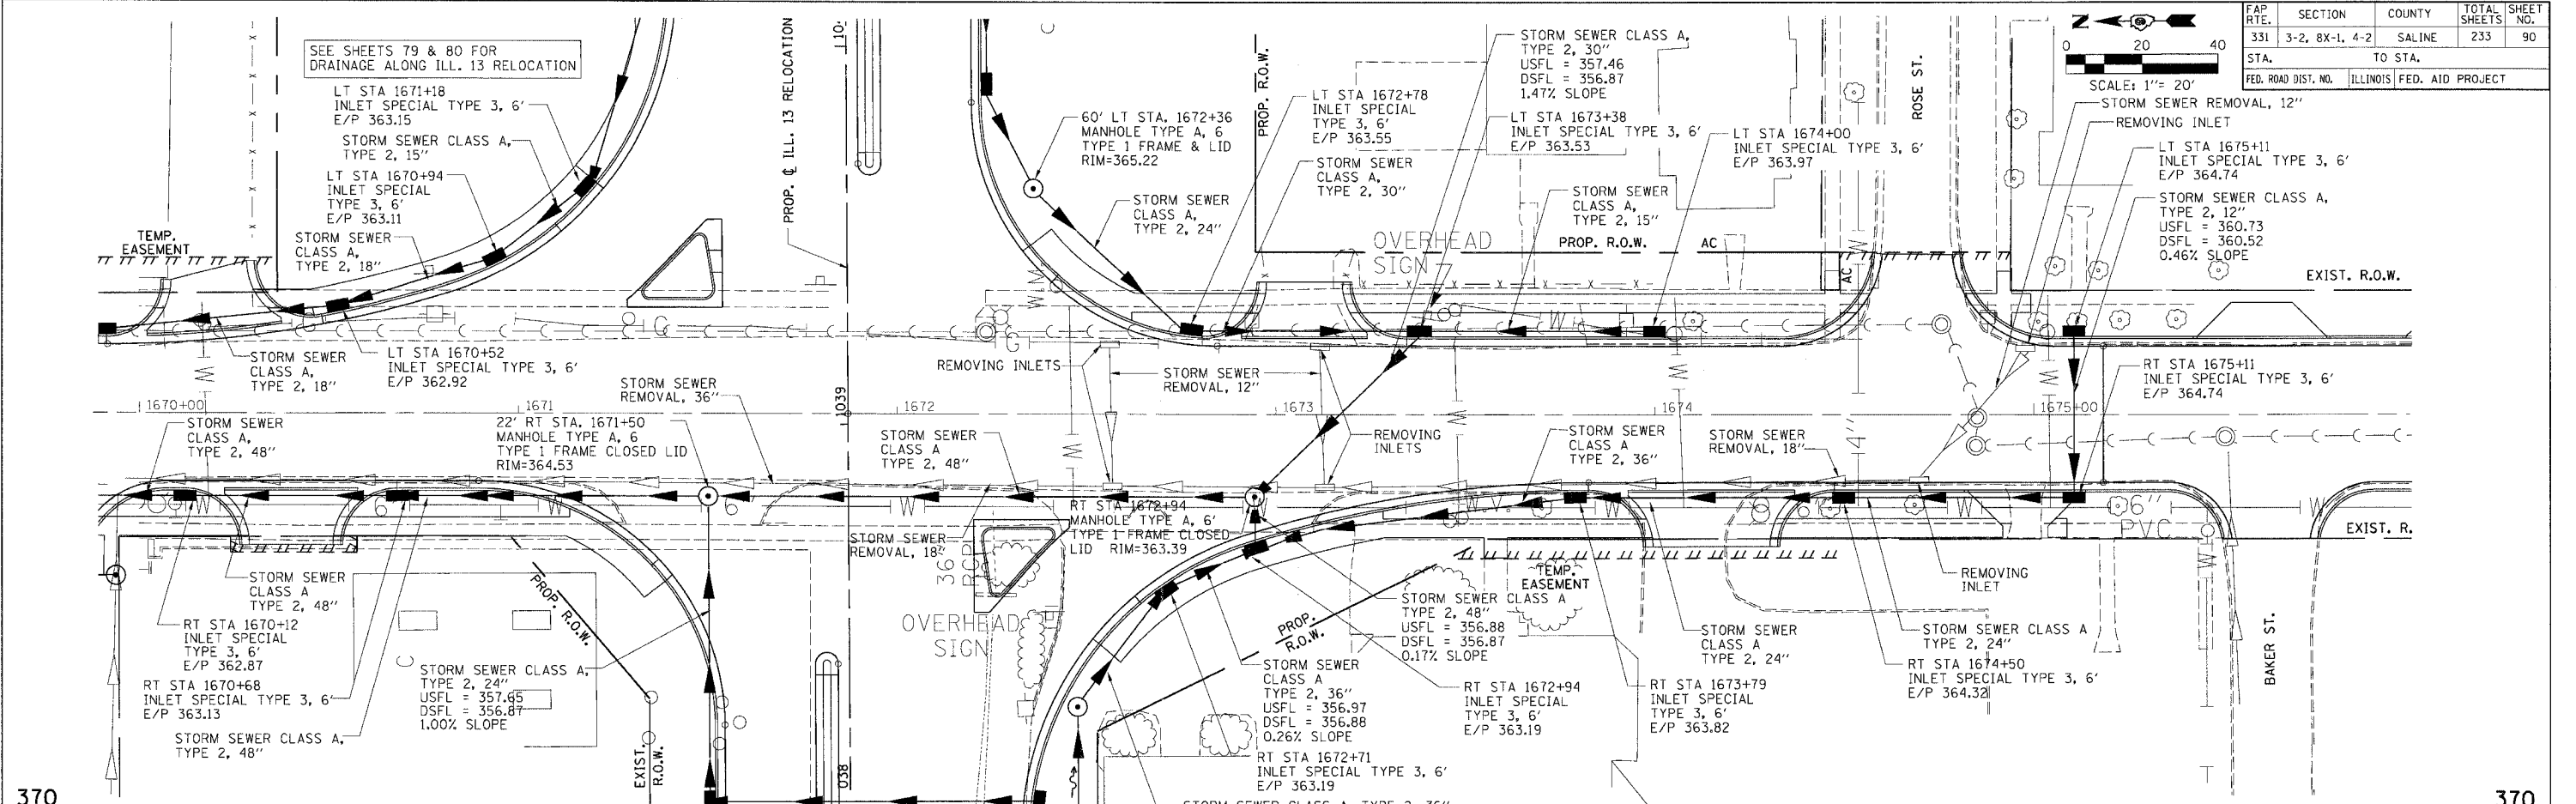

STORM SEWER PLAN PROFILE - ILL.34 (MAIN ST.) - STA. 1670+00.00 TO STA. 1675+18.38