



HANSON PROFESSIONAL SERVICES INC.

815 Commerce Drive, Suite 200  
Oak Brook, Illinois 60523  
Telephone: 630.990.3800  
Fax: 630.990.3801




WAUKEGAN REGIONAL AIRPORT  
WAUKEGAN PORT DISTRICT

3580 North McAre Road  
Waukegan, Illinois 60087  
Telephone: 847.244.0066  
Fax: 847.244.3813

AIRFIELD SIGNAGE IMPROVEMENTS

AIP PROJECT NO. 3-17-0105-B35  
IDA PROJECT NO. UGN-3650

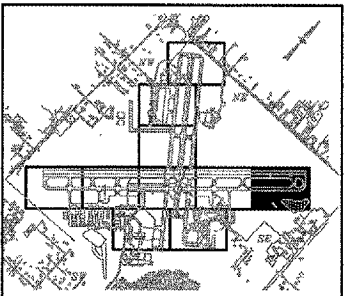

No.	Drawing Issue Description	Date	By



Date  
NOVEMBER 10, 2006

Sheet Title

**SIGNAGE AND MARKING PLAN**

831-06A8004  
 Project Number  
 LDH 04/19/06  
 Layout By Date  
 LDH 04/19/06  
 Designed By Date  
 RMH 11/10/06  
 Reviewed By Date  
 LDH  
 Drawn By Sheet No.

MATCH LINE SEE SHEET 17

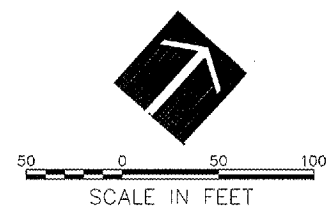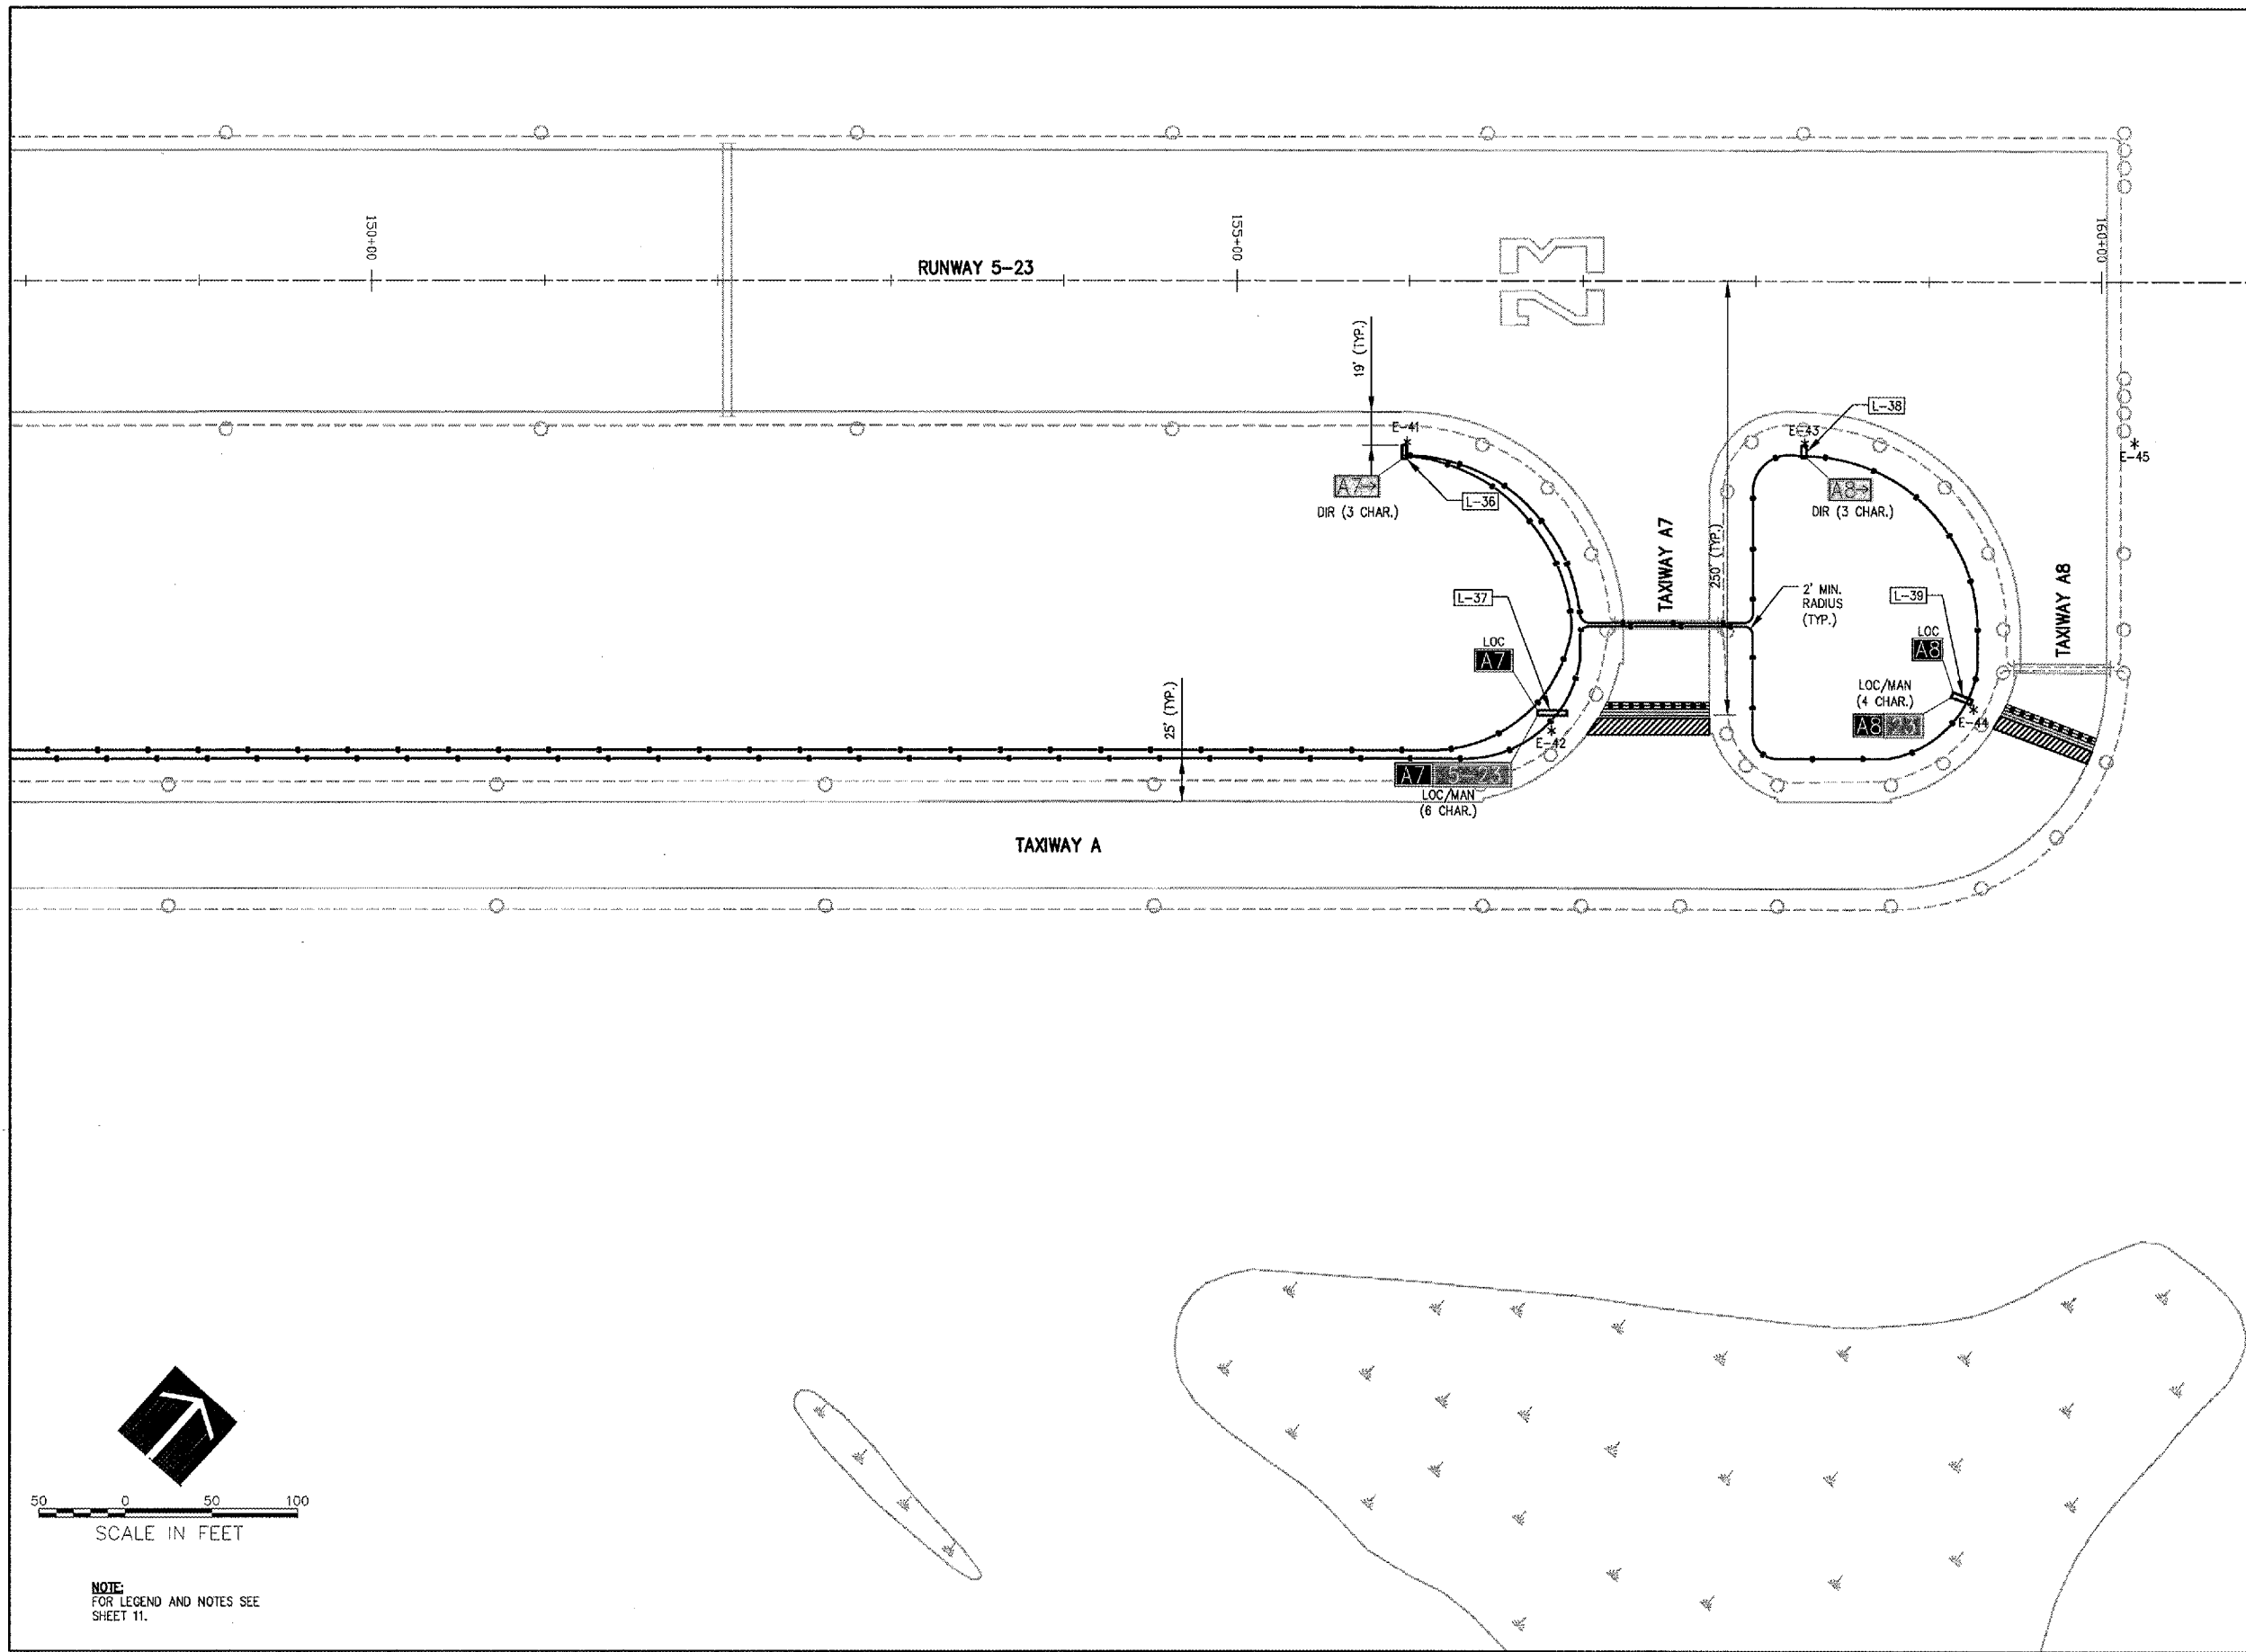

NOTE:  
FOR LEGEND AND NOTES SEE SHEET 11.

I:\06\0051\008371\06A8004\DRAWINGS\SHEETS\18-SIGN PLANNING NOV 13, 2006 2:48PM LDH