
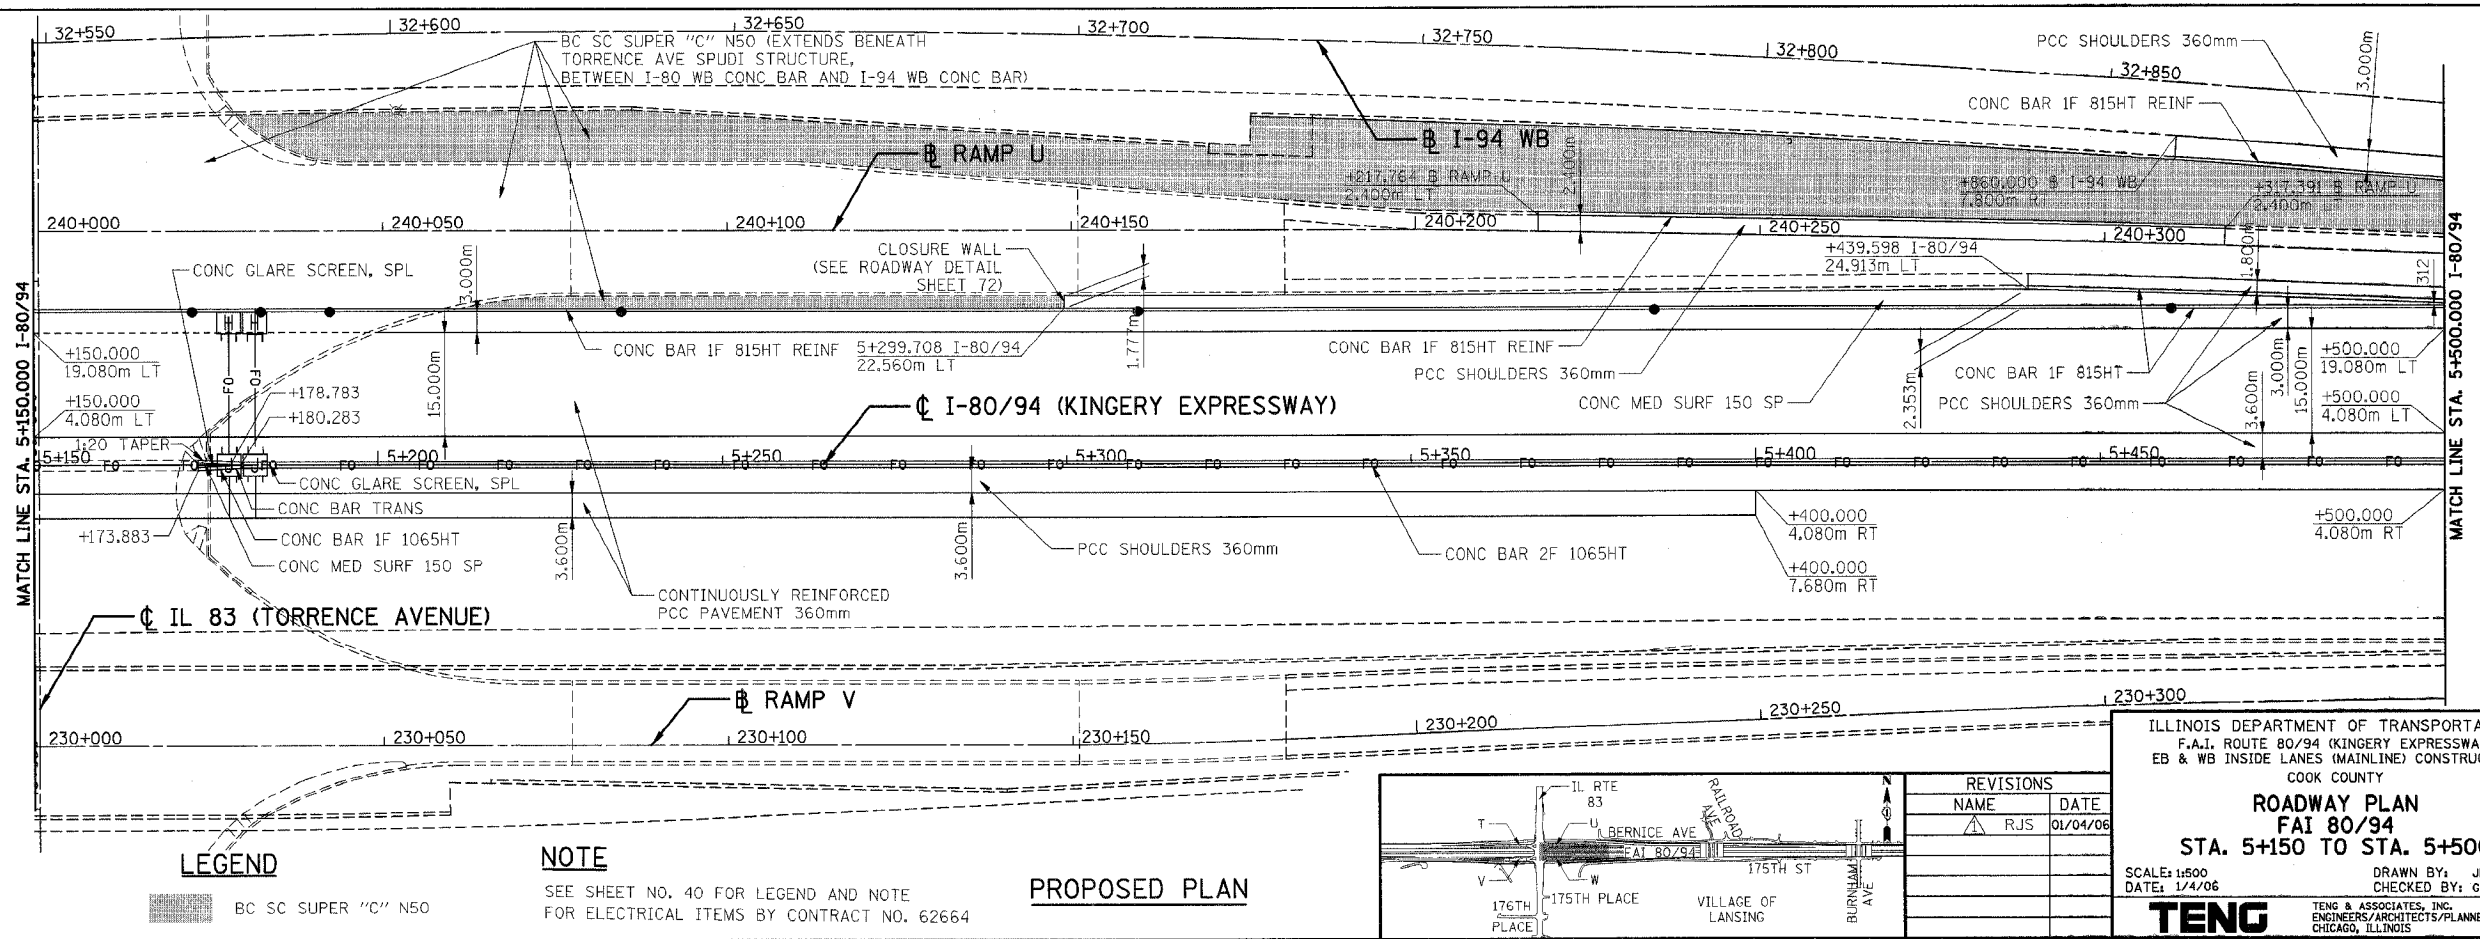


F.A.I. RTE.	SECTION	COUNTY	TOTAL SHEETS	SHEET NO.
80/94	*	COOK	631	42
STA.	TO STA.			
80/94	TO STA.			
FED. ROAD DIST. NO.		ILLINOIS FED. AID PROJECT		
(2425 & 2626) R-2		CONTRACT NO. 62111		

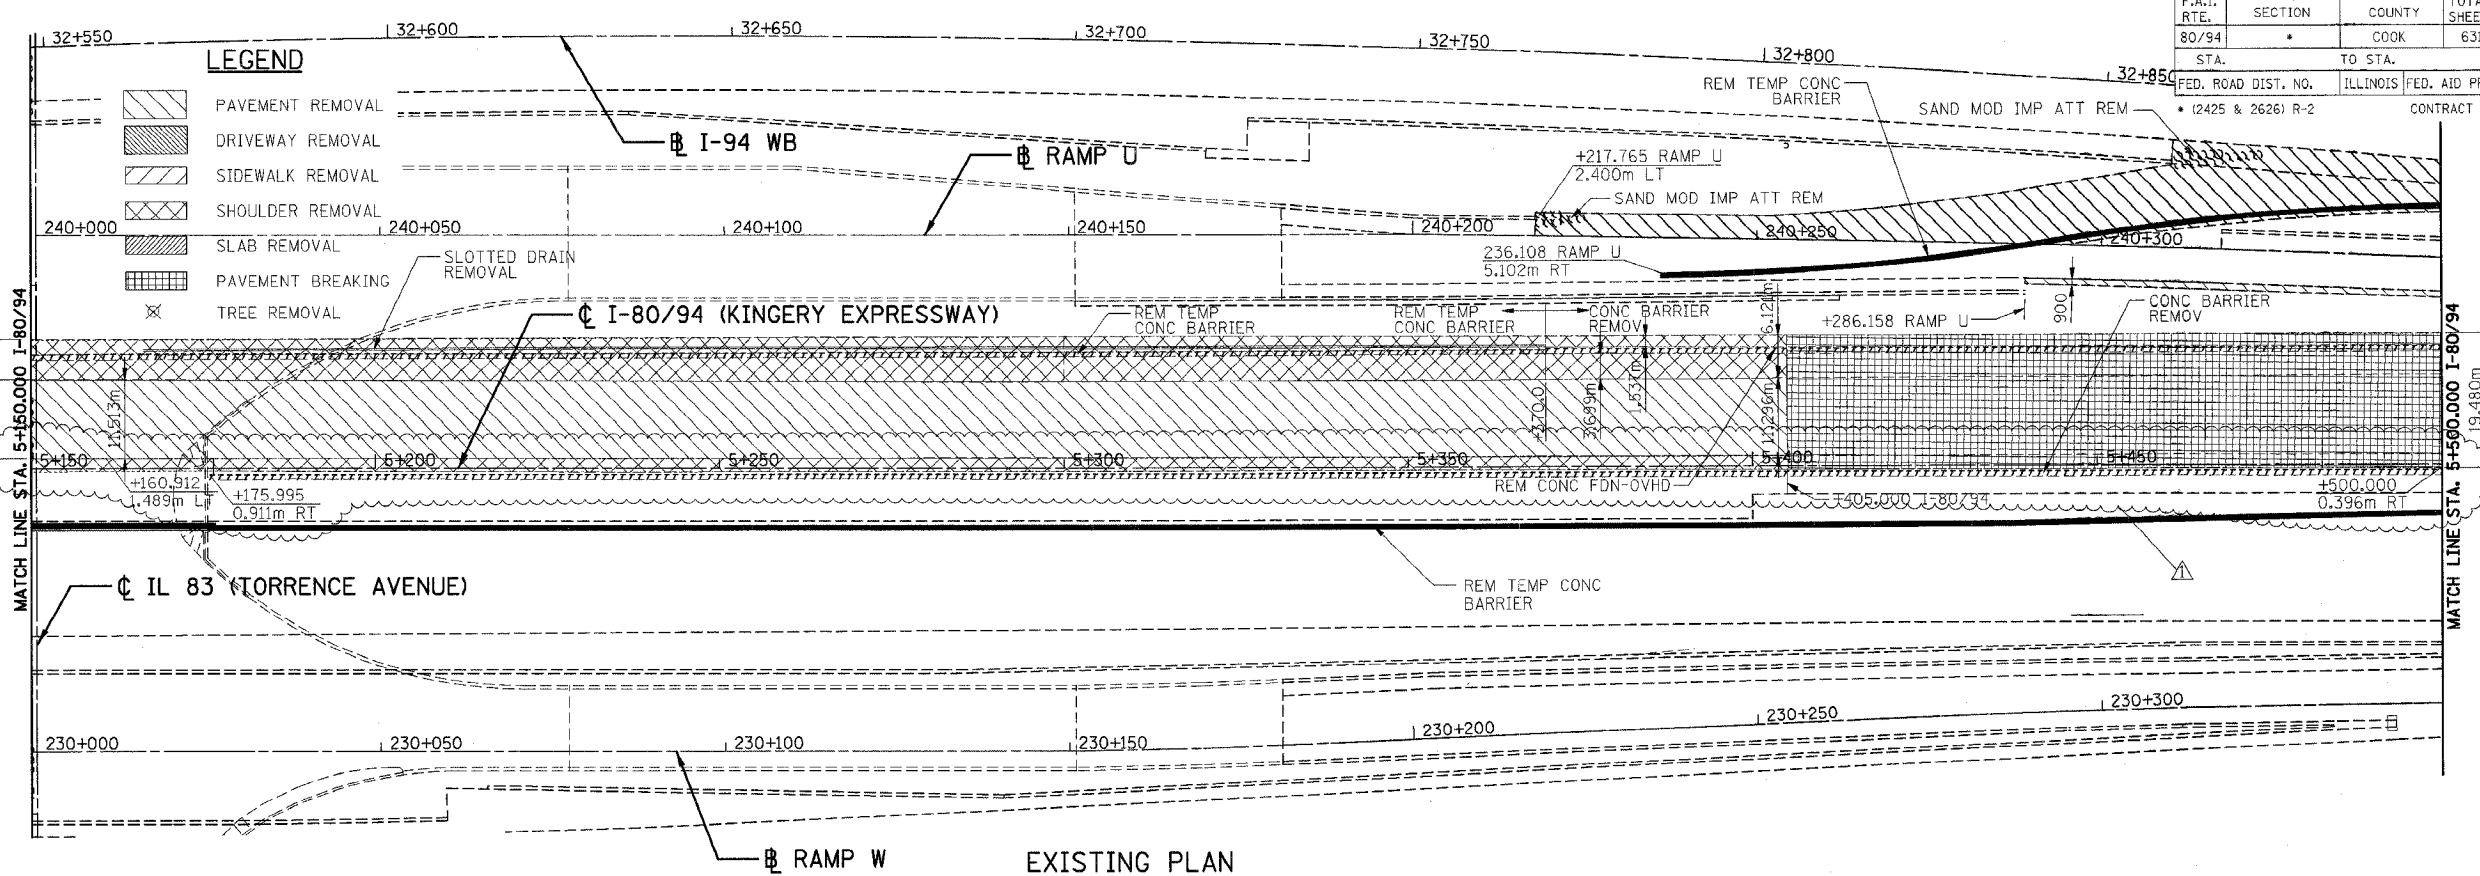

LEGEND


	PAVEMENT REMOVAL
	DRIVEWAY REMOVAL
	SIDEWALK REMOVAL
	SHOULDER REMOVAL
	SLAB REMOVAL
	PAVEMENT BREAKING
	TREE REMOVAL

LEGEND

	BC SC SUPER "C" N50
--	---------------------

NOTE
SEE SHEET NO. 40 FOR LEGEND AND NOTE FOR ELECTRICAL ITEMS BY CONTRACT NO. 62664

PROPOSED PLAN

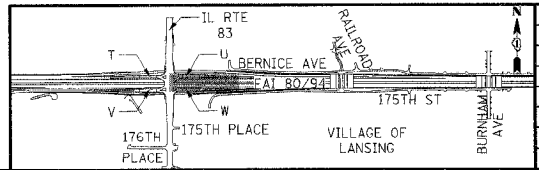

REVISIONS	
NAME	DATE
RJS	01/04/06

ILLINOIS DEPARTMENT OF TRANSPORTATION
F.A.I. ROUTE 80/94 (KINGERY EXPRESSWAY)
EB & WB INSIDE LANES (MAINLINE) CONSTRUCTION
COOK COUNTY

**ROADWAY PLAN
FAI 80/94
STA. 5+150 TO STA. 5+500**

SCALE: 1:500
DATE: 1/4/06

DRAWN BY: JFS
CHECKED BY: GJP

TENG
TENG & ASSOCIATES, INC.
ENGINEERS/ARCHITECTS/PLANNERS
CHICAGO, ILLINOIS

 \\P-28-2205_165948
