


F.A.I. 80/94 (KINGERY EXPRESSWAY) SOIL BORING PROFILE ILLINOIS DEPARTMENT OF TRANSPORTATION, COOK COUNTY	F.A.I. RTE. 80/94	SECTION *	COUNTY COOK	TOTAL SHEETS 631	SHEET NO. 115
HORIZ SCALE: 1"=100' VERT SCALE: 1"=10'	DATE 8/0/94	STA. 1145 1/2th Street Lombard, IL 60148 Geo-Environmental Engineers 630-953-9928	TO STA. FED. ROAD DIST. NO. ILLINOIS	FED. AID PROJECT * (2425 & 2626) R-2	CONTRACT NO. 62111

THIS SHEET IS INTENDED TO PROVIDE SOIL BORING INFORMATION ONLY.
SEE ROADWAY PLANS AND PROFILES FOR ROADWAY GEOMETRY AND DETAILS.



\\4800.5150_EB_PFL.DGN, \\4800\9002ADJDN
7-12-2005, 10:13:20 T:\DOCUMENT\937150\DWG\CON\B070326.DGN BAJZEKJ
1 2 

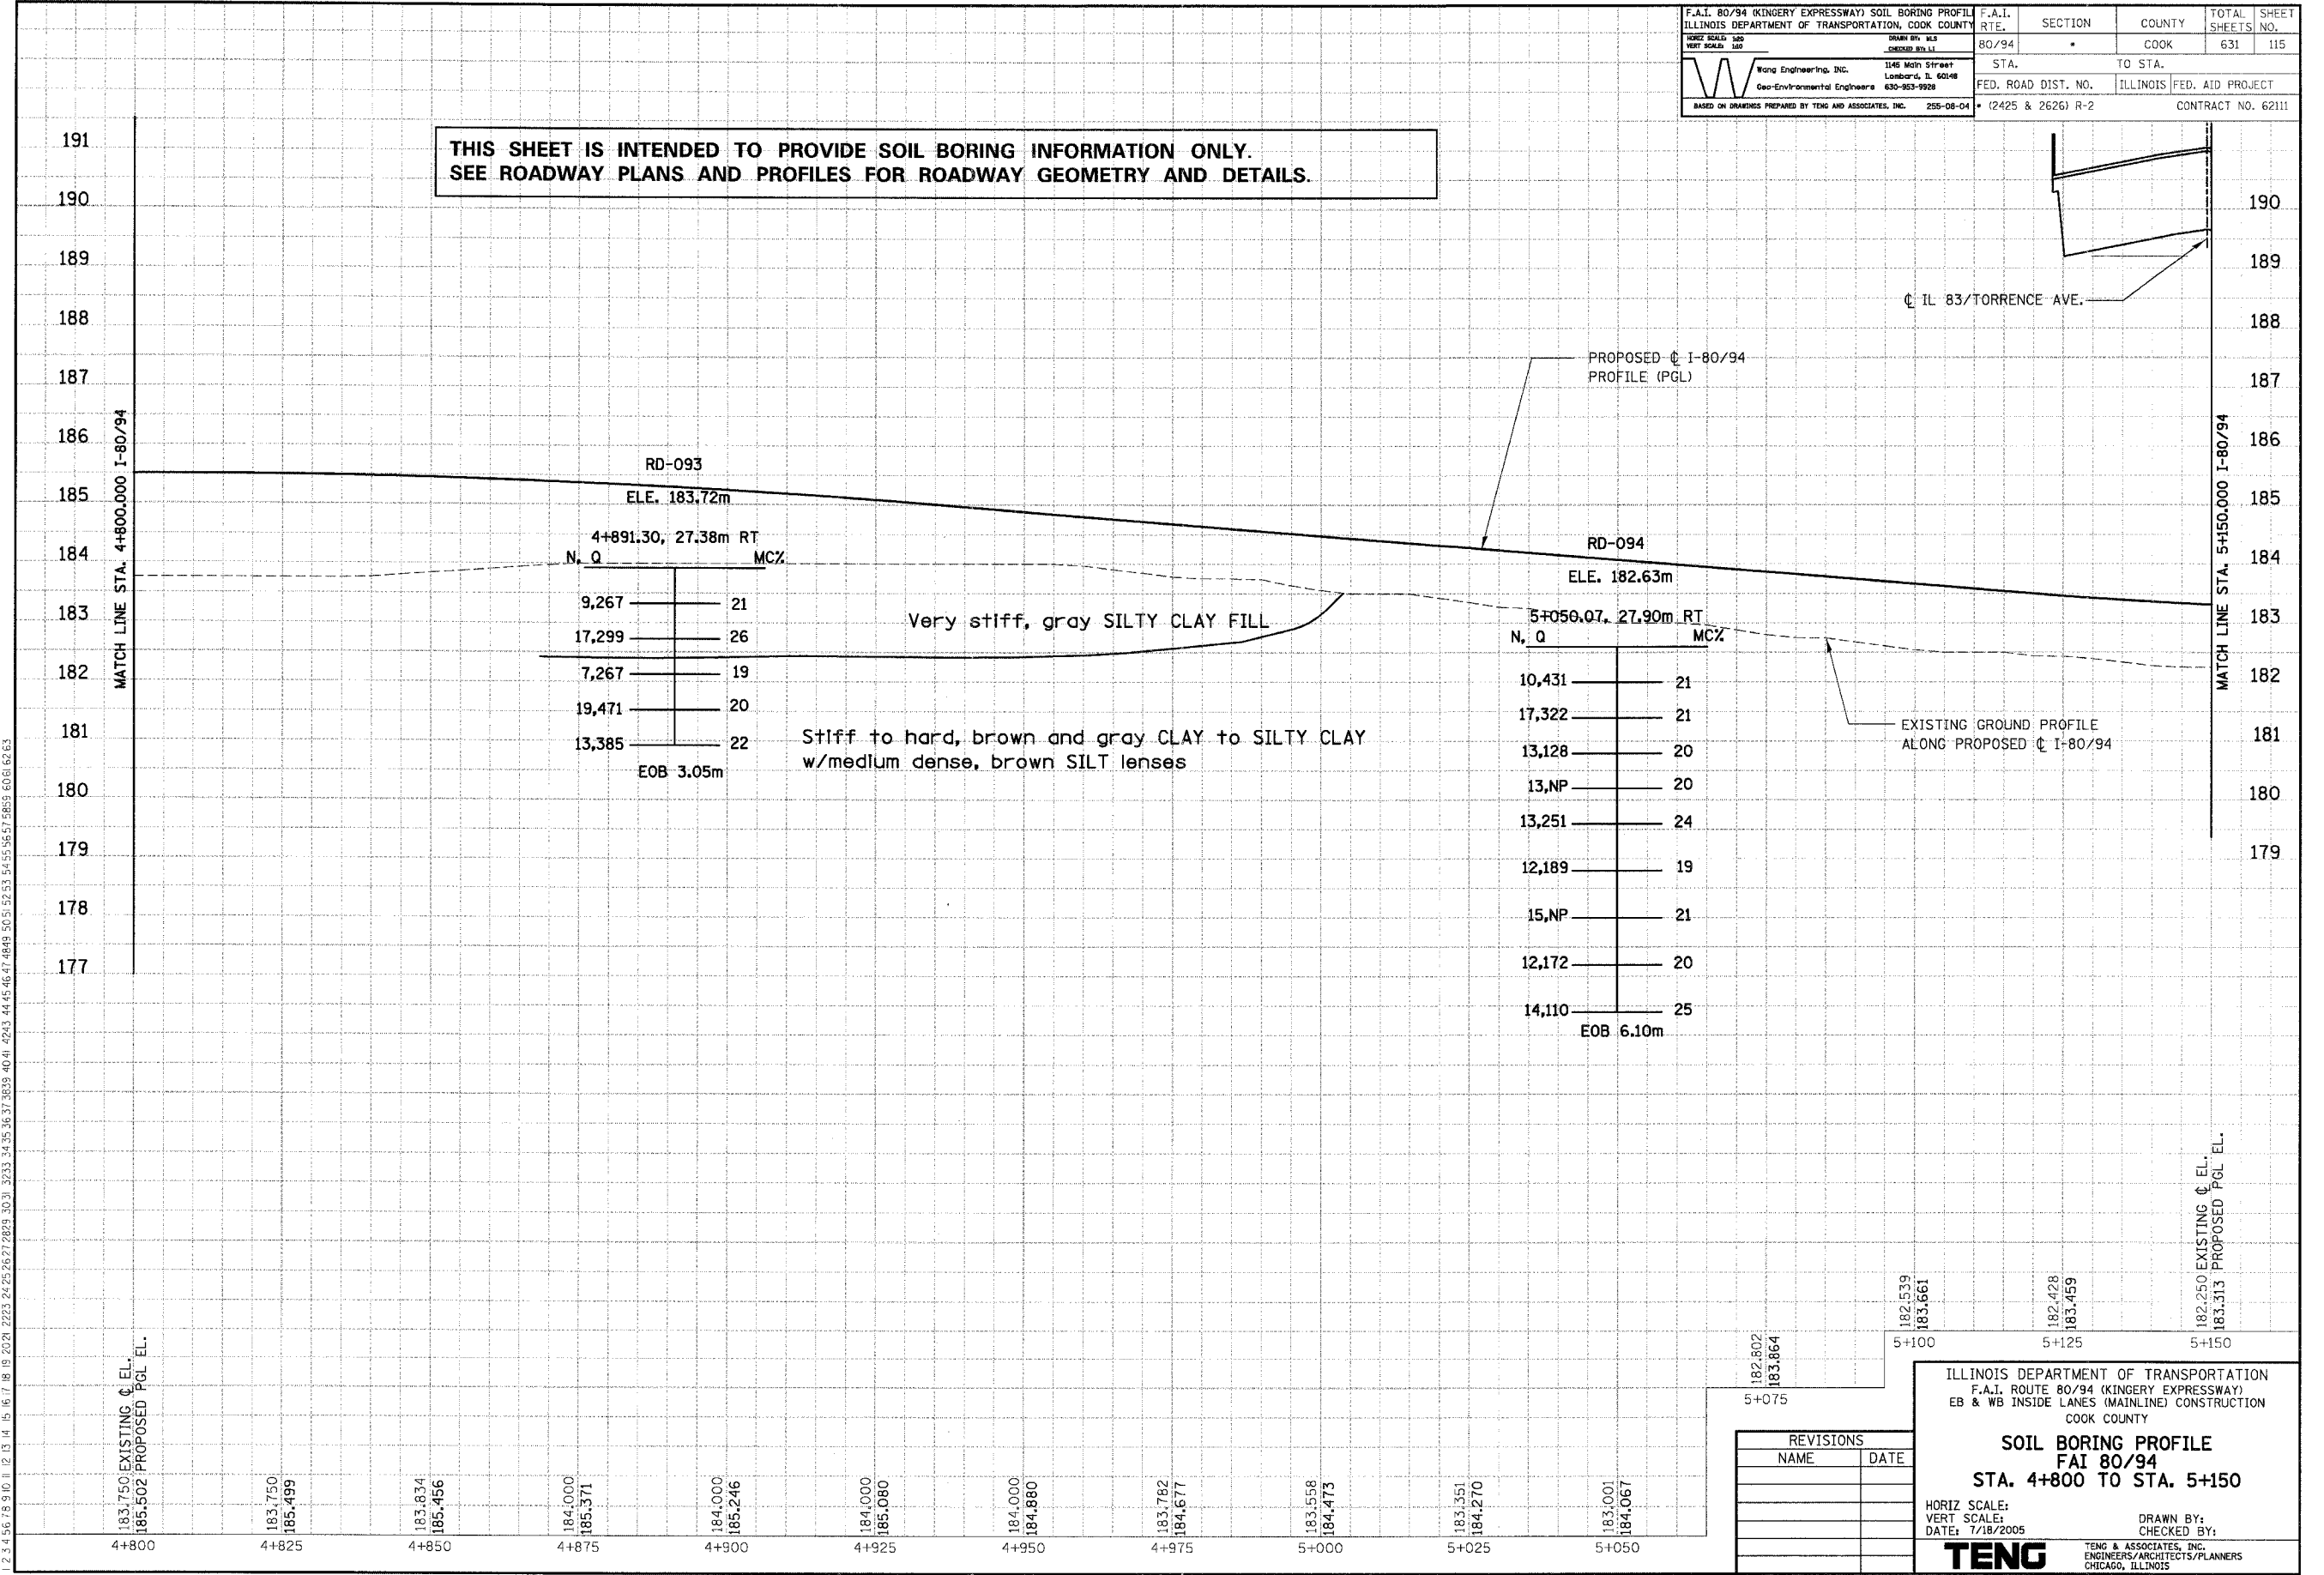

REVISIONS	
NAME	DATE

ILLINOIS DEPARTMENT OF TRANSPORTATION
F.A.I. ROUTE 80/94 (KINGERY EXPRESSWAY)
EB & WB INSIDE LANES (MAINLINE) CONSTRUCTION
COOK COUNTY

**SOIL BORING PROFILE
FAI 80/94
STA. 4+800 TO STA. 5+150**

HORIZ SCALE:
VERT SCALE:
DATE: 7/18/2005

DRAWN BY:
CHECKED BY:

TENG
TENG & ASSOCIATES, INC.
ENGINEERS/ARCHITECTS/PLANNERS
CHICAGO, ILLINOIS