

F.A.D. RTE.	SECTION	COUNTY	TOTAL SHEETS	SHEET NO.
83		COOK	631	541
STA.	TO STA.			
FED. ROAD DIST. NO.	ILLINOIS FED. AID PROJECT			
(2425 & 2626) R-2	CONTRACT NO. 62111			


LEGEND

- [Hatched Pattern] EXISTING PAVEMENT
- [Dotted Pattern] TEMPORARY PAVEMENT
- [Diagonal Lines] POROUS GRANULAR EMBANKMENT

FINAL SURVEY NOTE BOOK NO.	BY	DATE
SURVEYED		
PLOTTED		
TEMPERATE		
AREAS CHECKED		

ORIGINAL SURVEY NOTE BOOK NO.	BY	DATE
SURVEYED		
PLOTTED		
TEMPERATE		
AREAS CHECKED		

 8-98-2005, 04298;3
 T:\DOCUMENT\931750\CIVL\DCN\XSI700132A.DGN
 I 2.3 4.5 6.7 8 9 0 11 12 13 

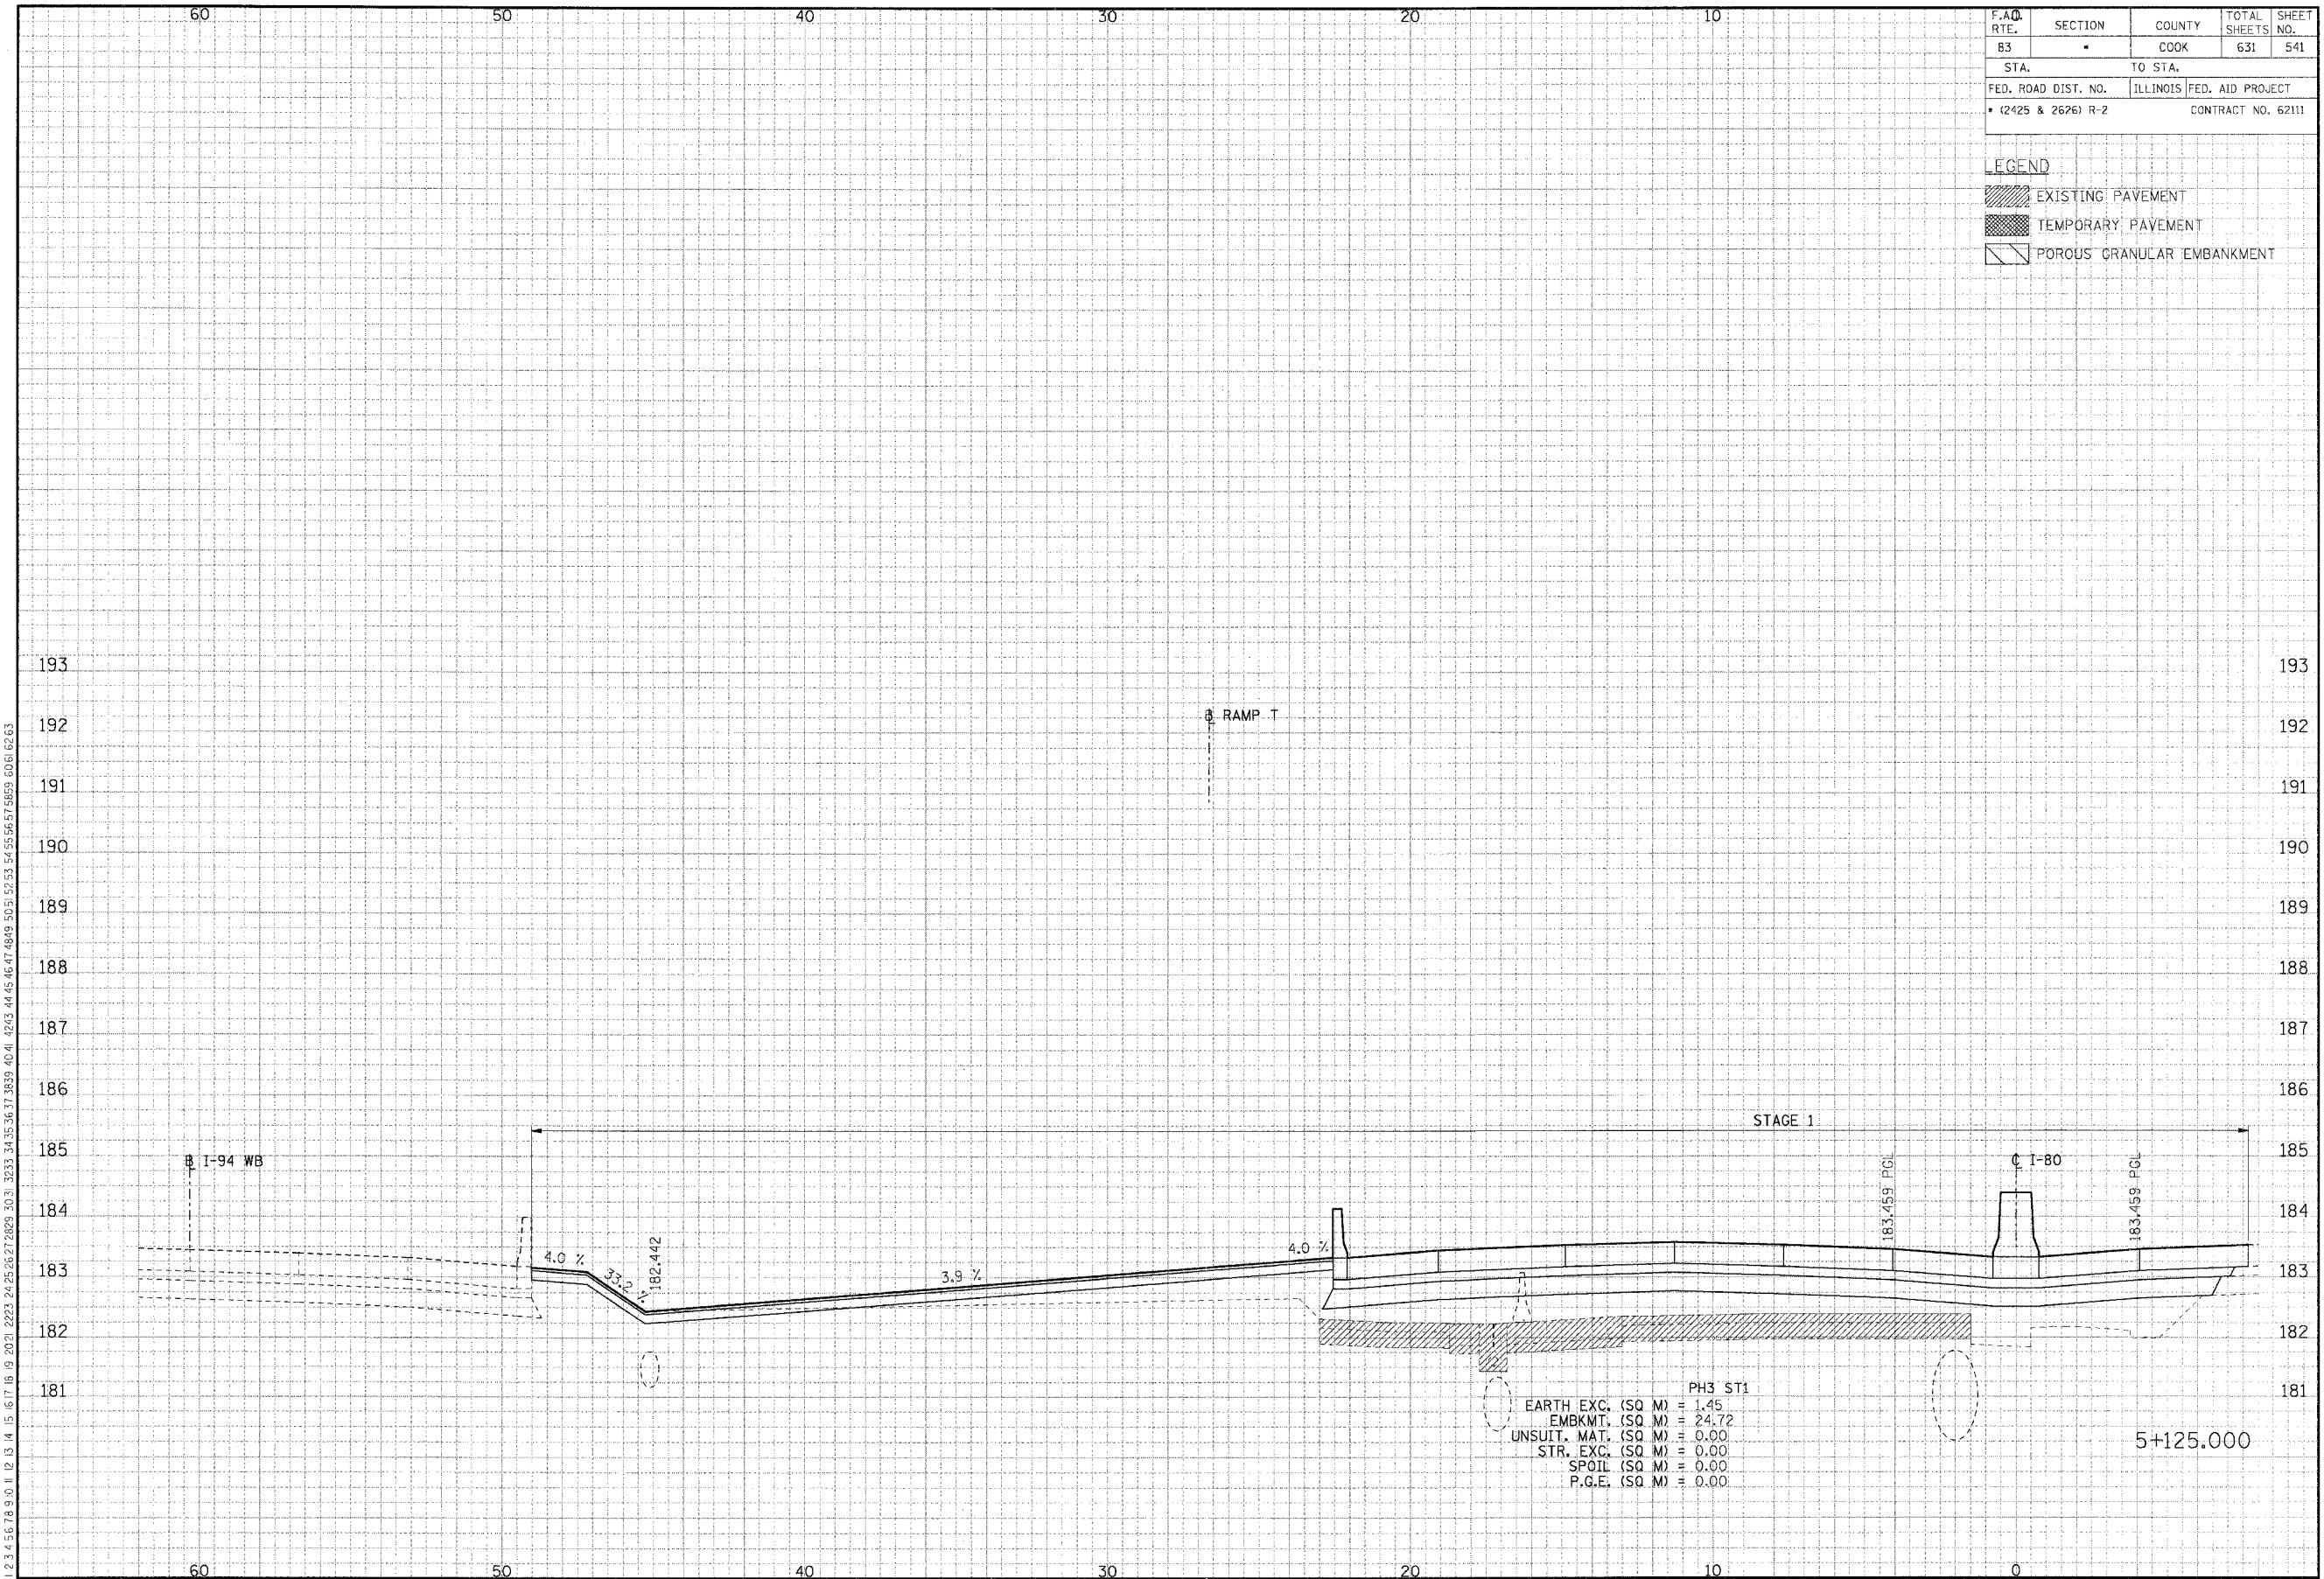

CROSS-SECTIONS FOR I-80/94