


PLOT DATE = Wed Oct 26 11:05:23 2005
 PLOT SCALE = 10.0000 / IN.
 USER NAME = mgj11j

ORIGINAL SURVEYED
 SURVEY PLOTTED
 NOTE BOOK TEMPLATE
 NO. AREAS CHECKED

BY DATE
 SURVEYED PLOTTED
 NOTE BOOK TEMPLATE
 NO. AREAS CHECKED

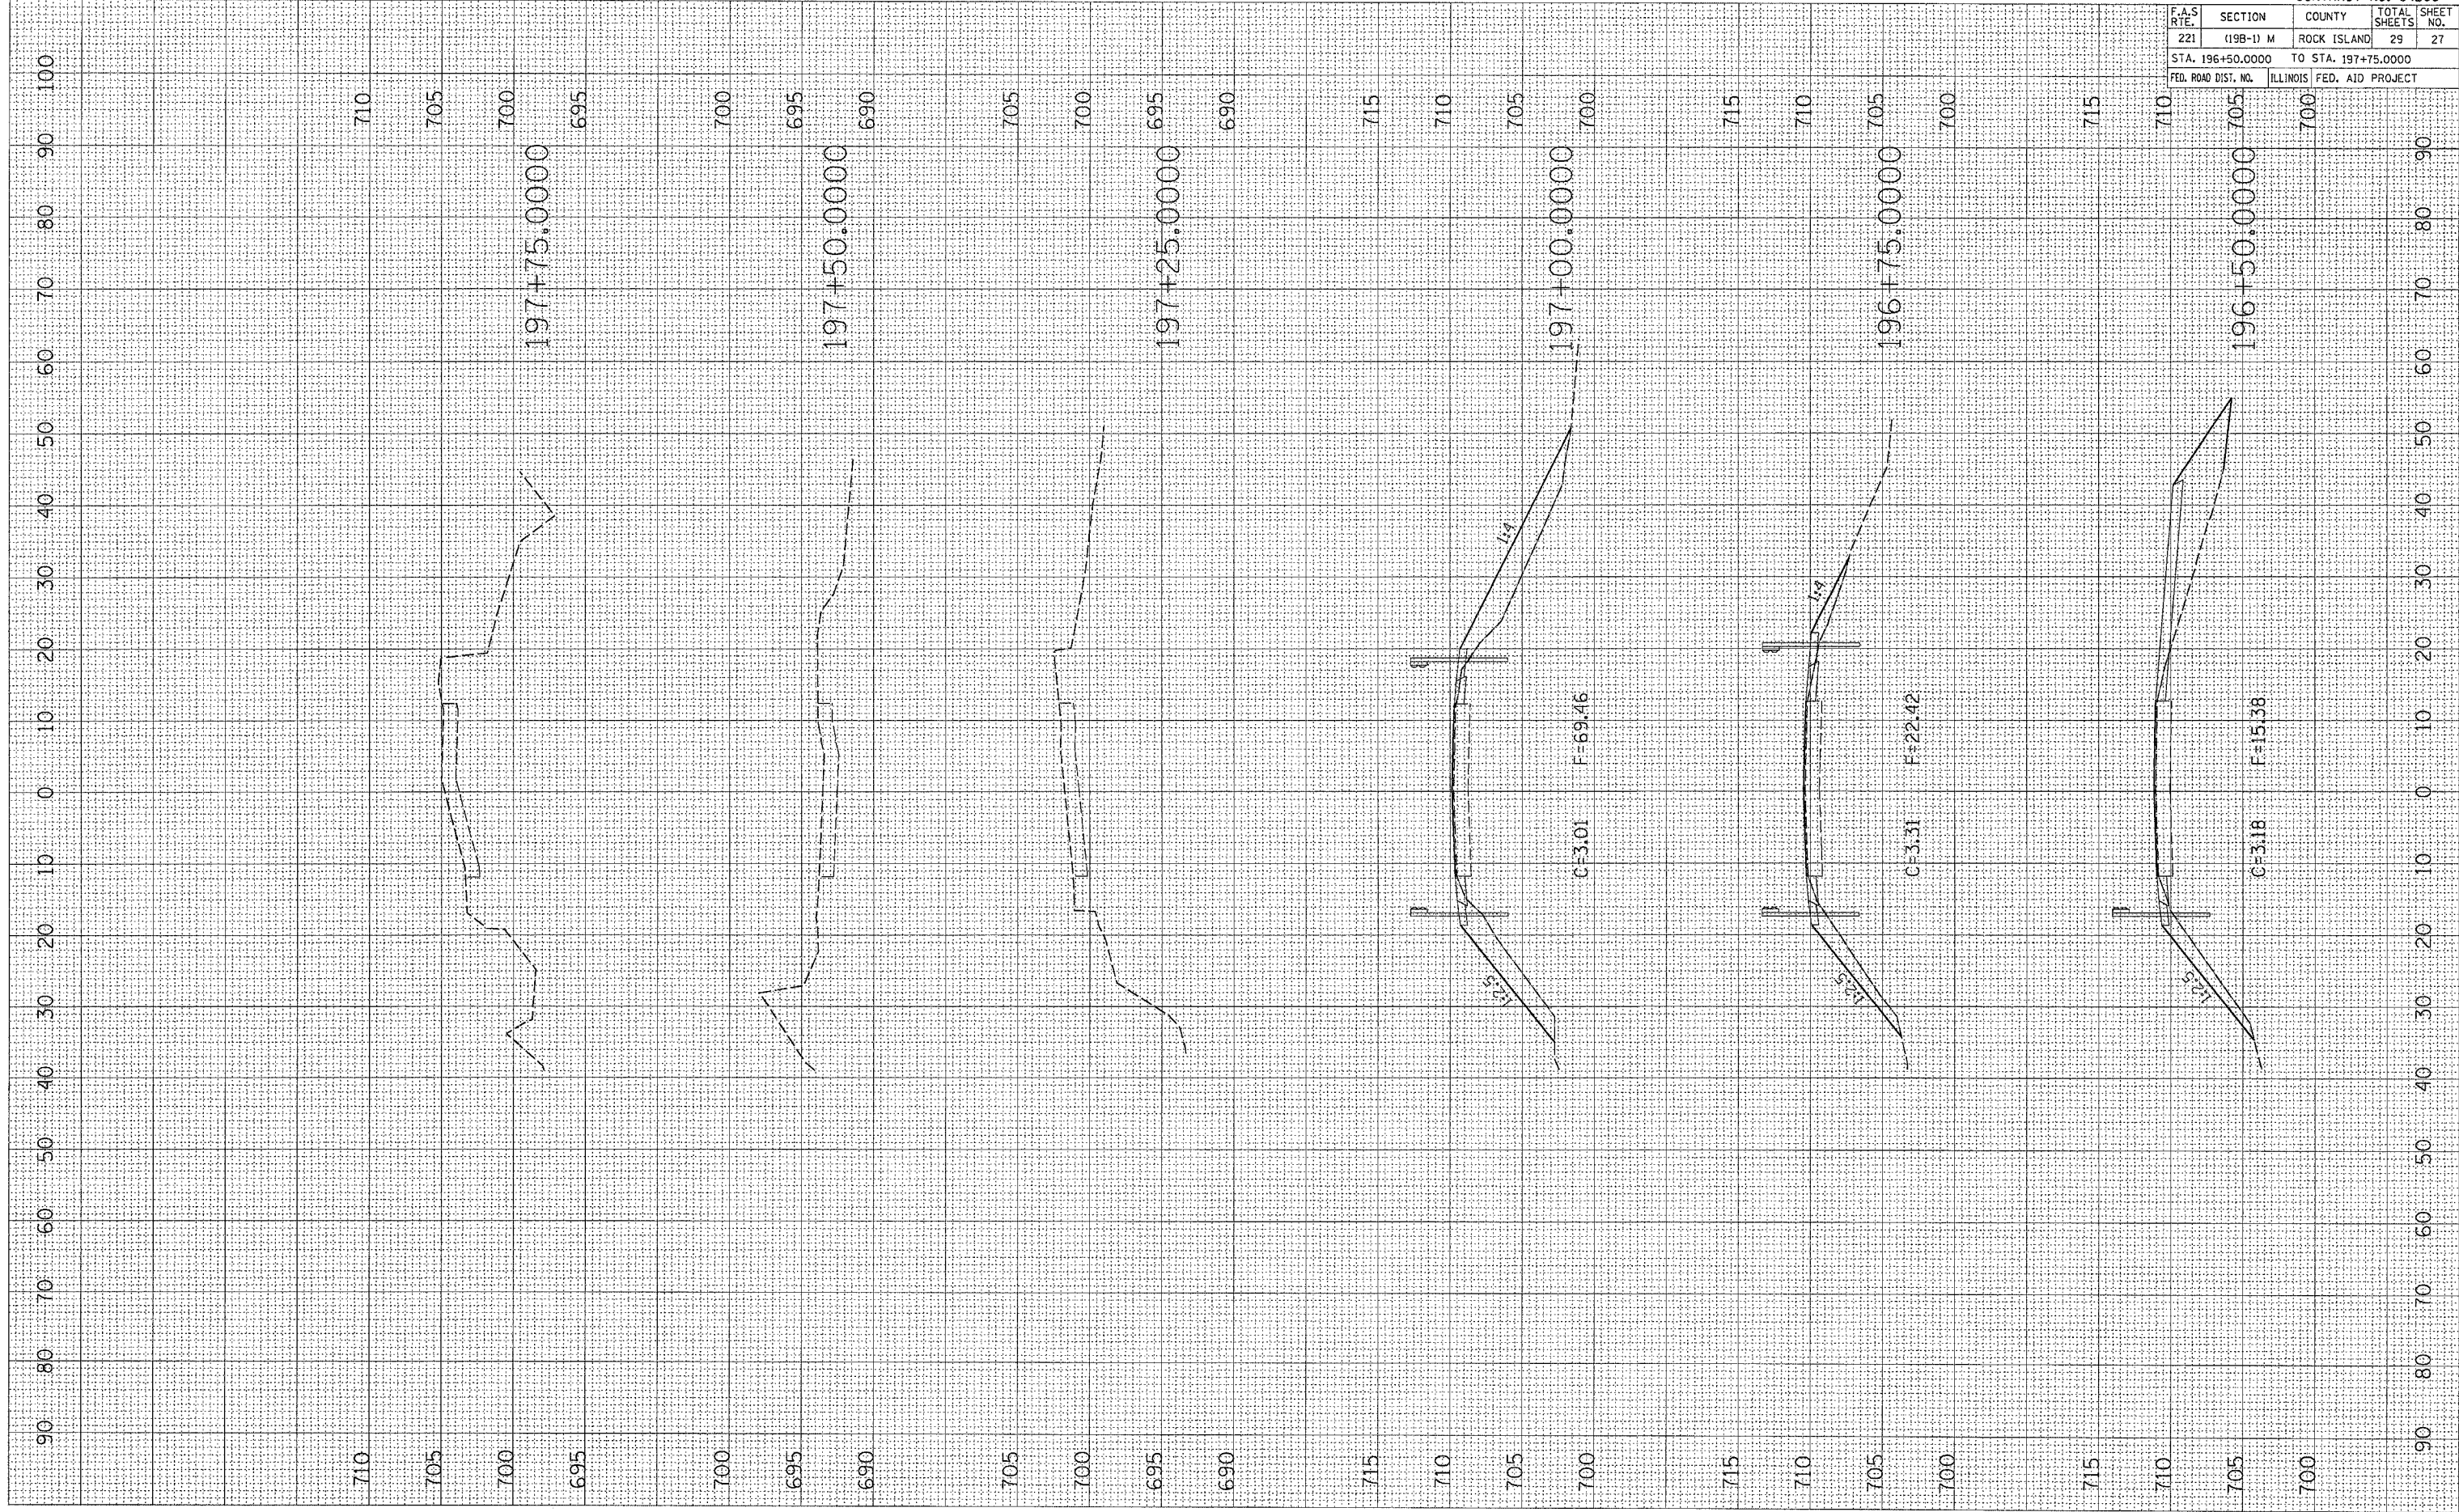

CONTRACT NO. 64B06

F.A.S. RTE.	SECTION	COUNTY	TOTAL SHEETS	SHEET NO.
221	(19B-1) M	ROCK ISLAND	29	27
STA. 196+50.0000		TO STA. 197+75.0000		
FED. ROAD DIST. NO.		ILLINOIS FED. AID PROJECT		