


F. A. RTE.	SECTION	COUNTY	TOTAL SHEETS	SHEET NO.
328	5R, Y, RS-1	CLAY	242	167
STA.		TO STA.		
FED. ROAD DIST. NO.		BLANDS	FED. AID PROJECT	
CONTRACT NO. 74078				

LEGEND

	TOPSOIL EXCAVATION
	PAVEMENT REMOVAL
	PAVEMENT TO BE BROKEN & LEFT IN PLACE



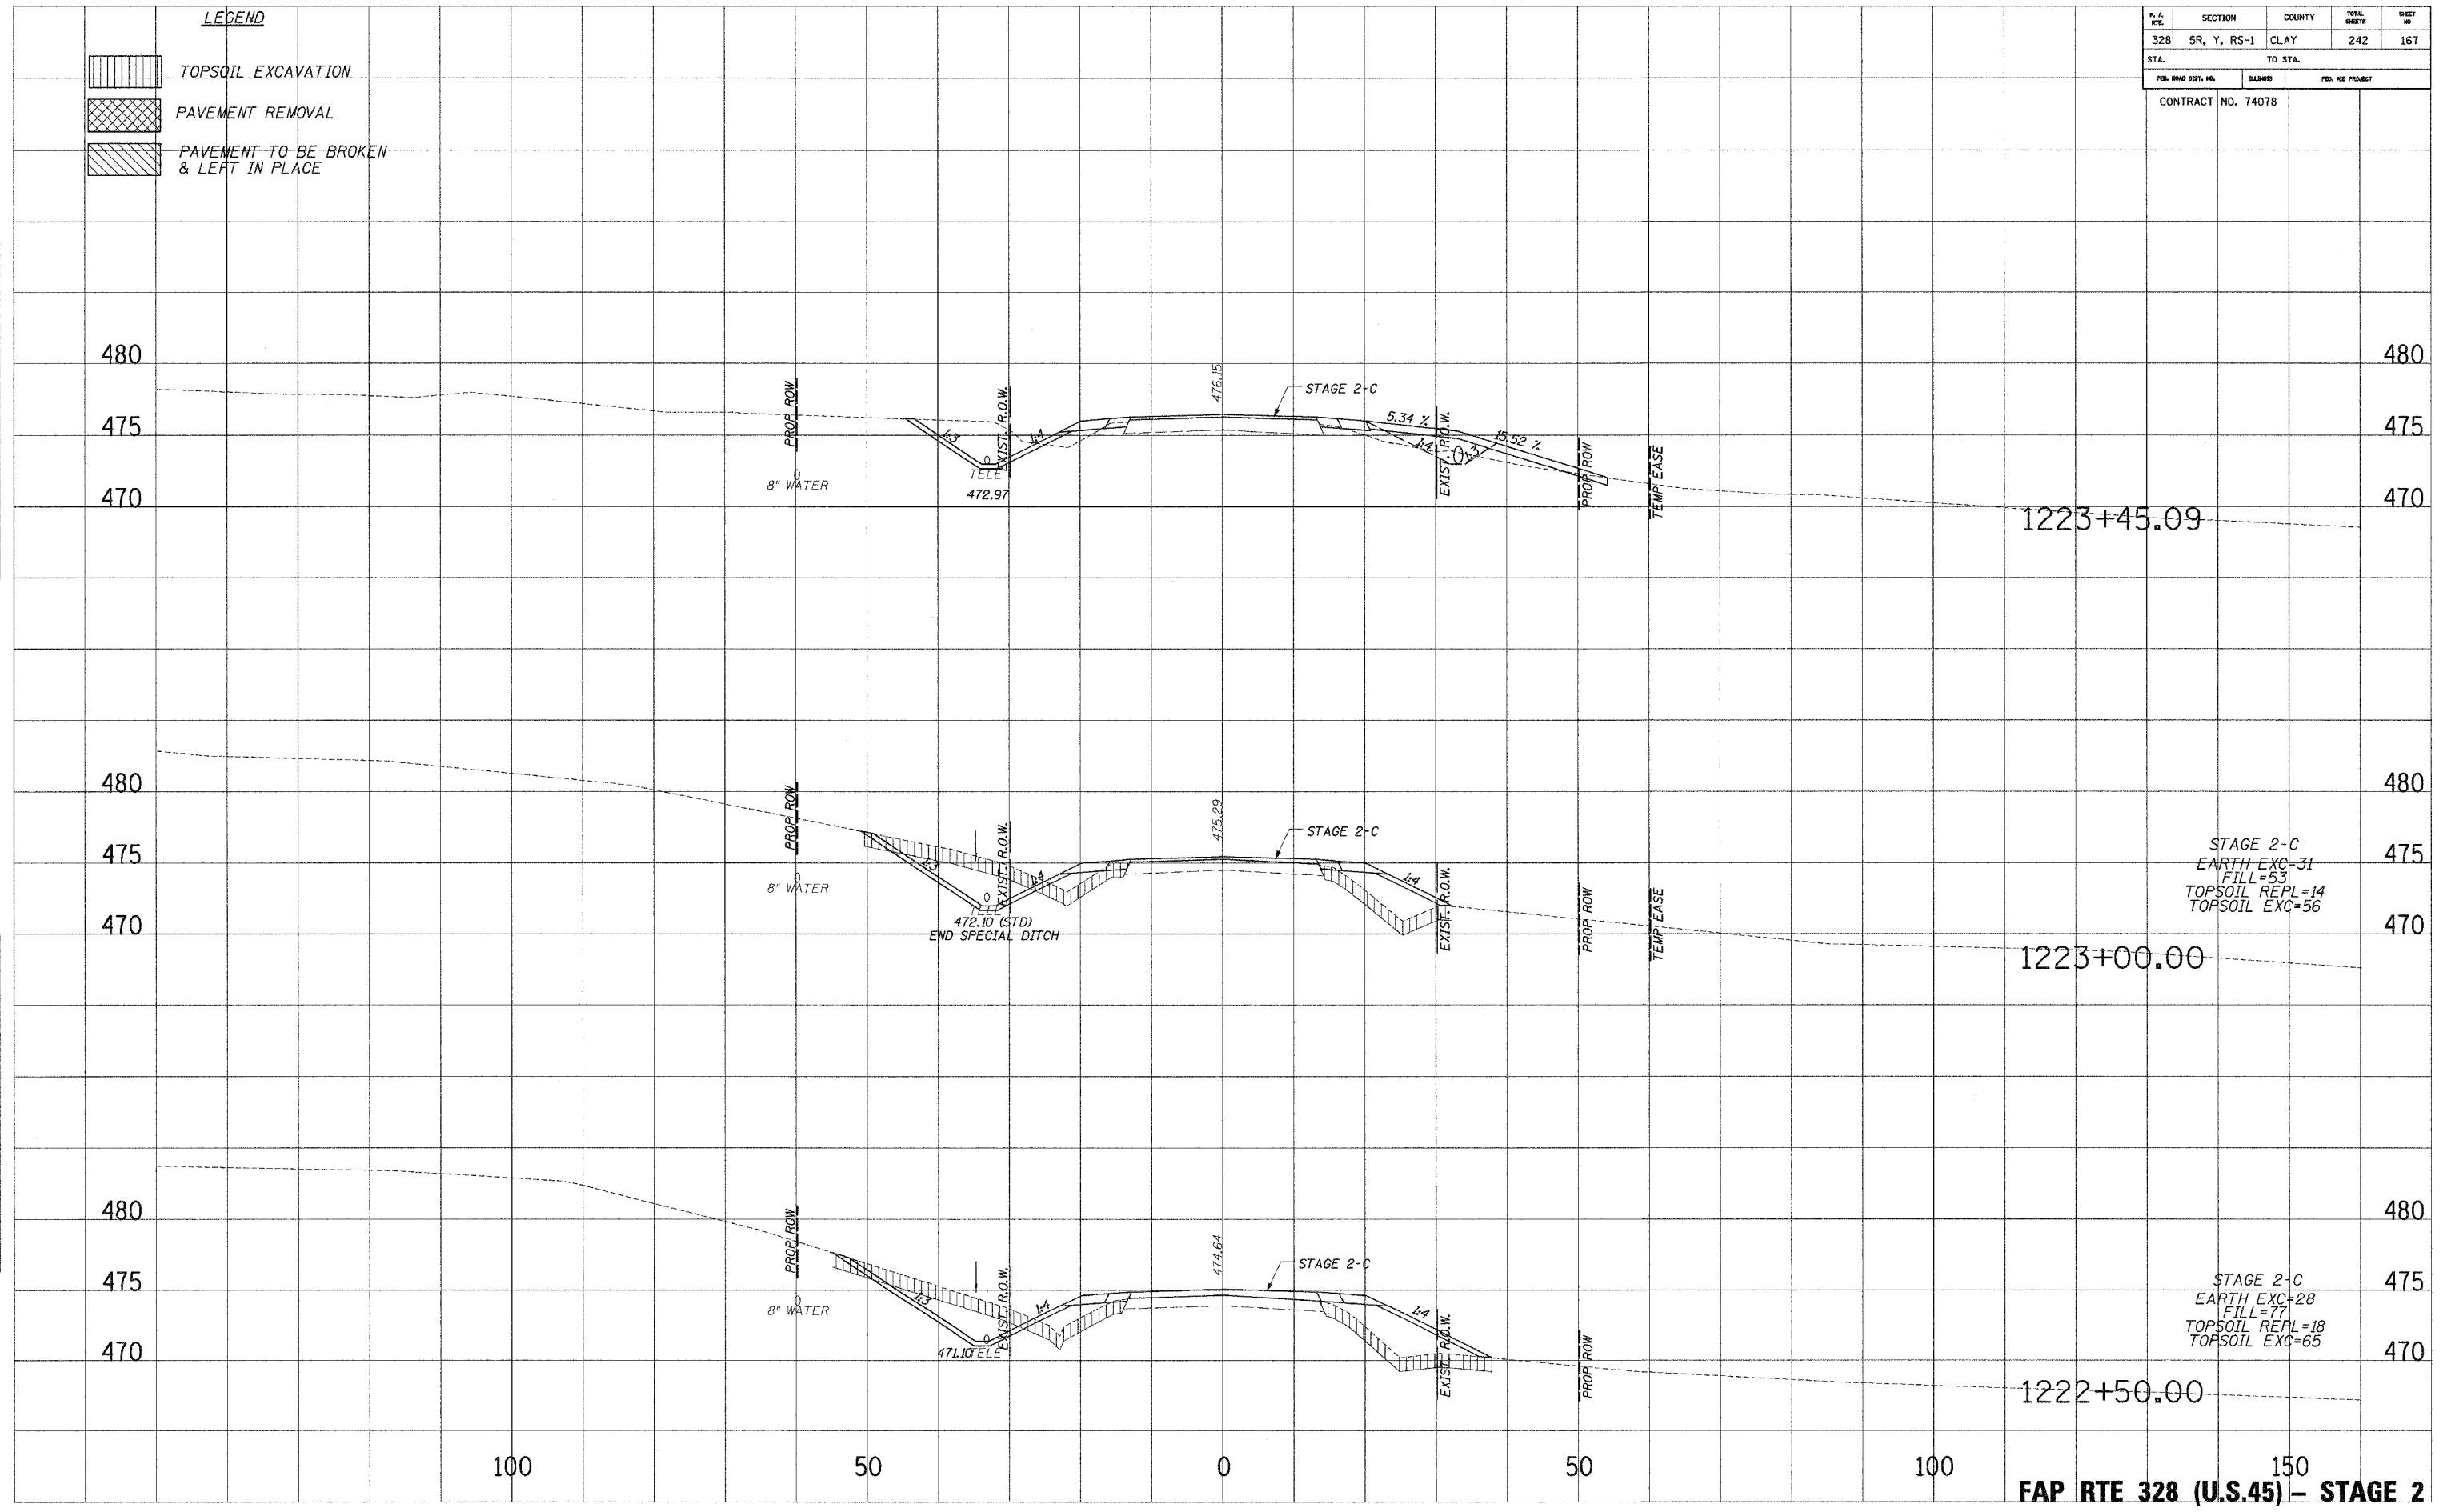

1223+45.09

1223+00.00

1222+50.00

STAGE 2-C
 EARTH EXC=31
 FILL=53
 TOPSOIL REPL=14
 TOPSOIL EXC=56

STAGE 2-C
 EARTH EXC=28
 FILL=77
 TOPSOIL REPL=18
 TOPSOIL EXC=65

FAP RTE 328 (U.S.45) - STAGE 2

