


F. & A. RYL.	SECTION	COUNTY	TOTAL SHEETS	SHEET NO.
328	5R, Y, RS-1	CLAY	242	176
STA.		TO STA.		
FED. ROAD DIST. NO.	ILLINOIS	FED. AID PROJECT		

CONTRACT NO. 7407B

SHEET NO. 176 OF 242  
 DATE: 10/24/2008 8:55:26 AM  


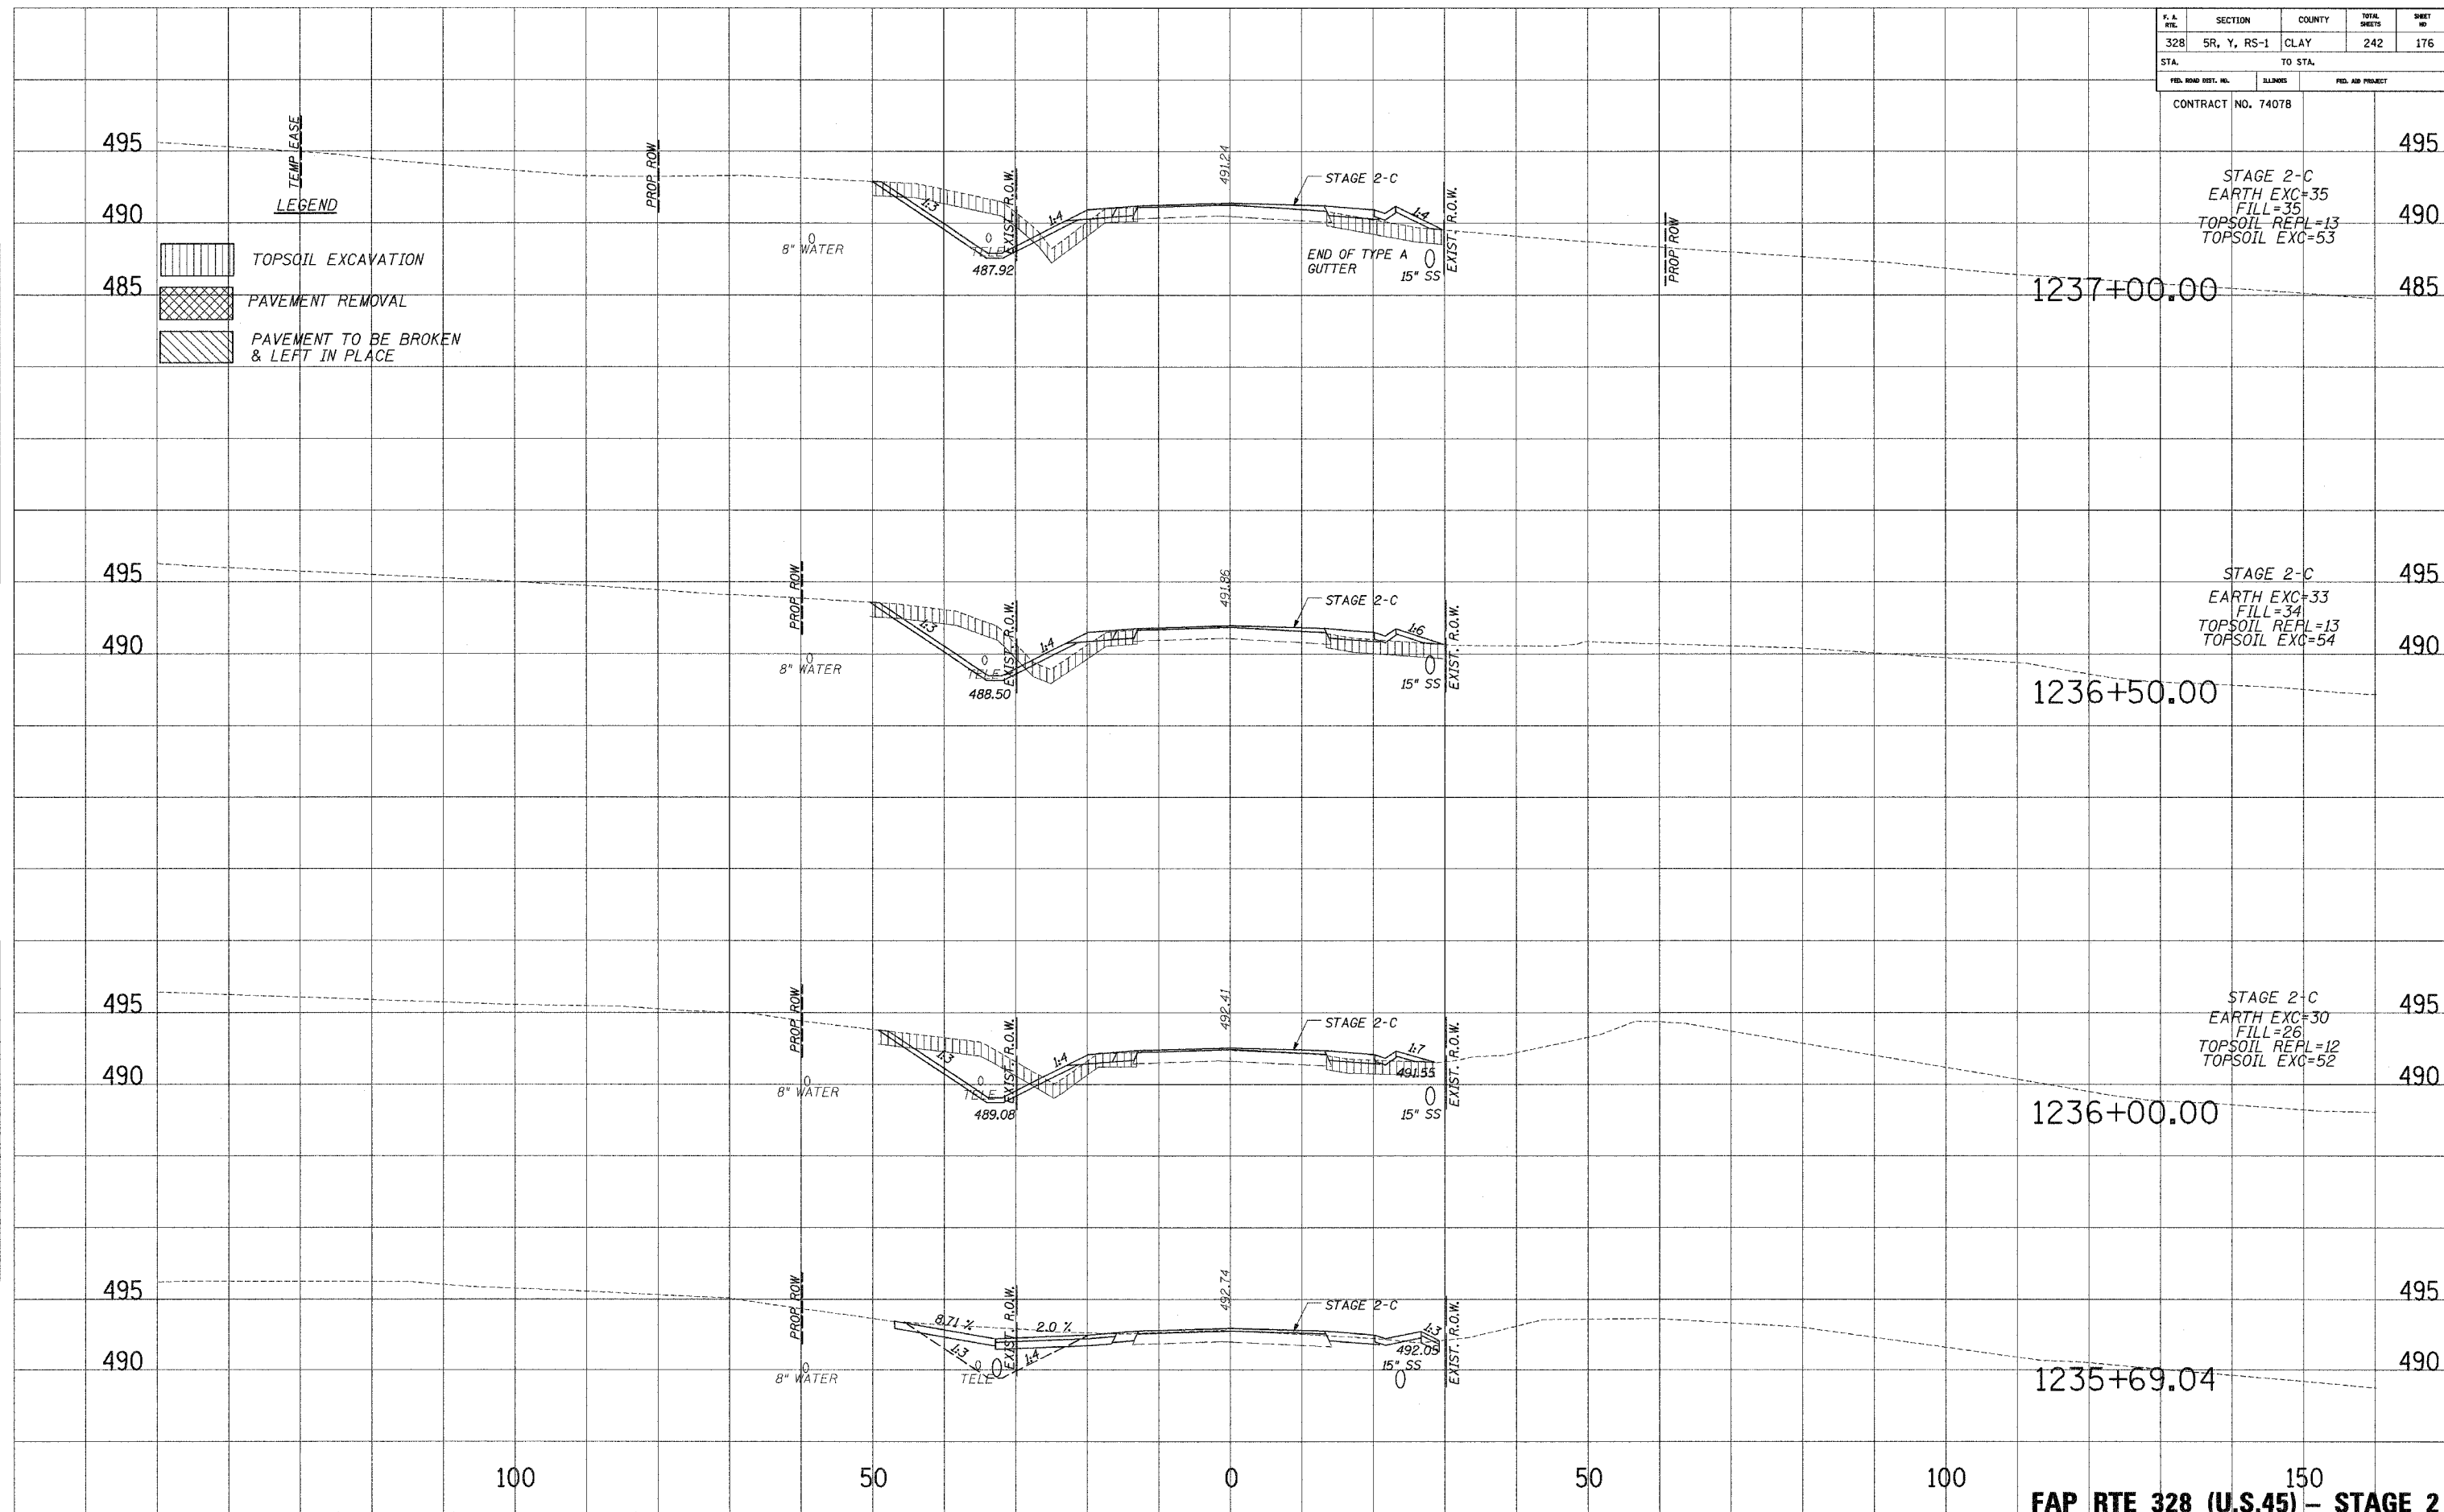

STAGE 2-C  
 EARTH EXC=35  
 FILL=35  
 TOPSOIL REPL=13  
 TOPSOIL EXC=53

STAGE 2-C  
 EARTH EXC=33  
 FILL=34  
 TOPSOIL REPL=13  
 TOPSOIL EXC=54

STAGE 2-C  
 EARTH EXC=30  
 FILL=26  
 TOPSOIL REPL=12  
 TOPSOIL EXC=52


**FAP RTE 328 (U.S.45) - STAGE 2**