


F.A.P. RTE.	SECTION	COUNTY	TOTAL SHEETS	SHEET NO.
355	258-1	JERSEY	30	18
STA. 409+00.00		TO STA. 409+00.00		
FED. ROAD DIST. NO. ILLINOIS		FED. AID PROJECT		



PLOT DATE = 1/3/2006  
 FILE NAME = c:\projects\76955\plan\76955.dwg  
 PLOT SCALE = 5.0000 / 1 IN.  
 USER NAME = davisbenj

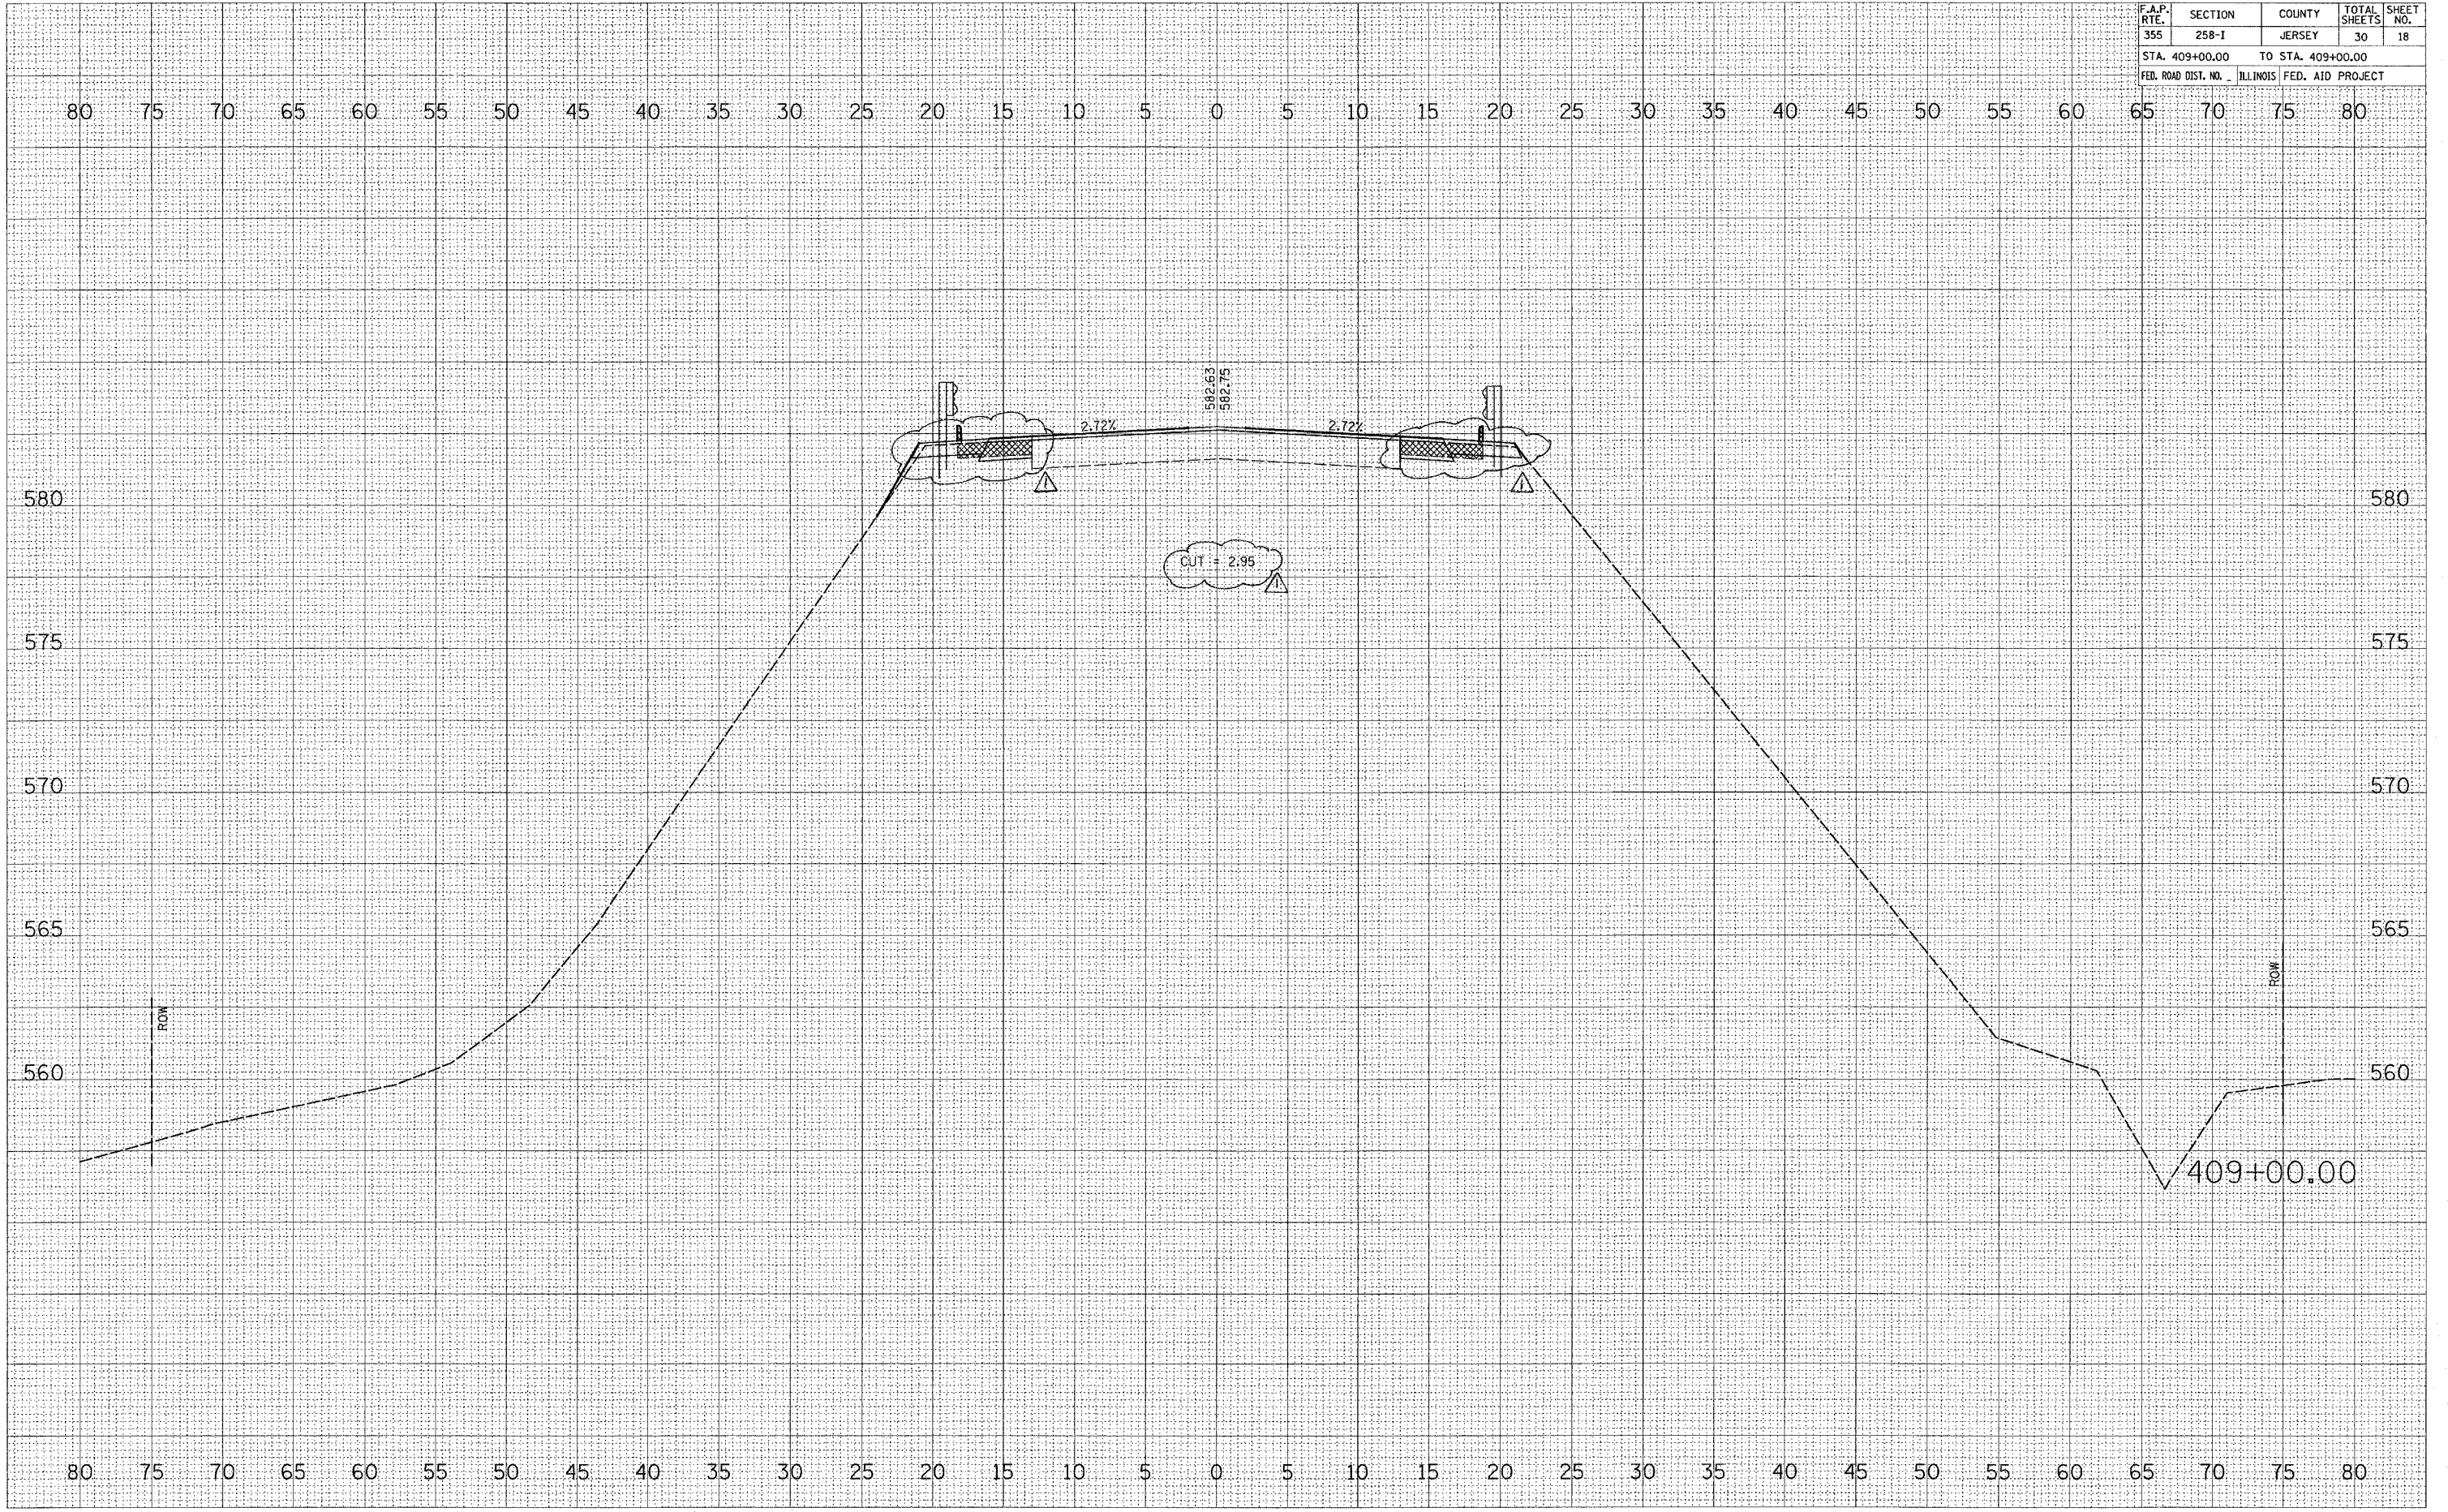

△ Rev. 1-10-06