


SHEET NO.	TOTAL SHEETS	COUNTY	SECTION
35	43	RANDOLPH	DIST. 8 WSC 2006-1

CONTRACT NO. 76972

SEE SHEET 34  
PREMIUM CAMPGROUNDS  
MATCHLINE

SEE SHEET 34  
PREMIUM CAMPGROUNDS  
MATCHLINE



RV PARKING LAKE

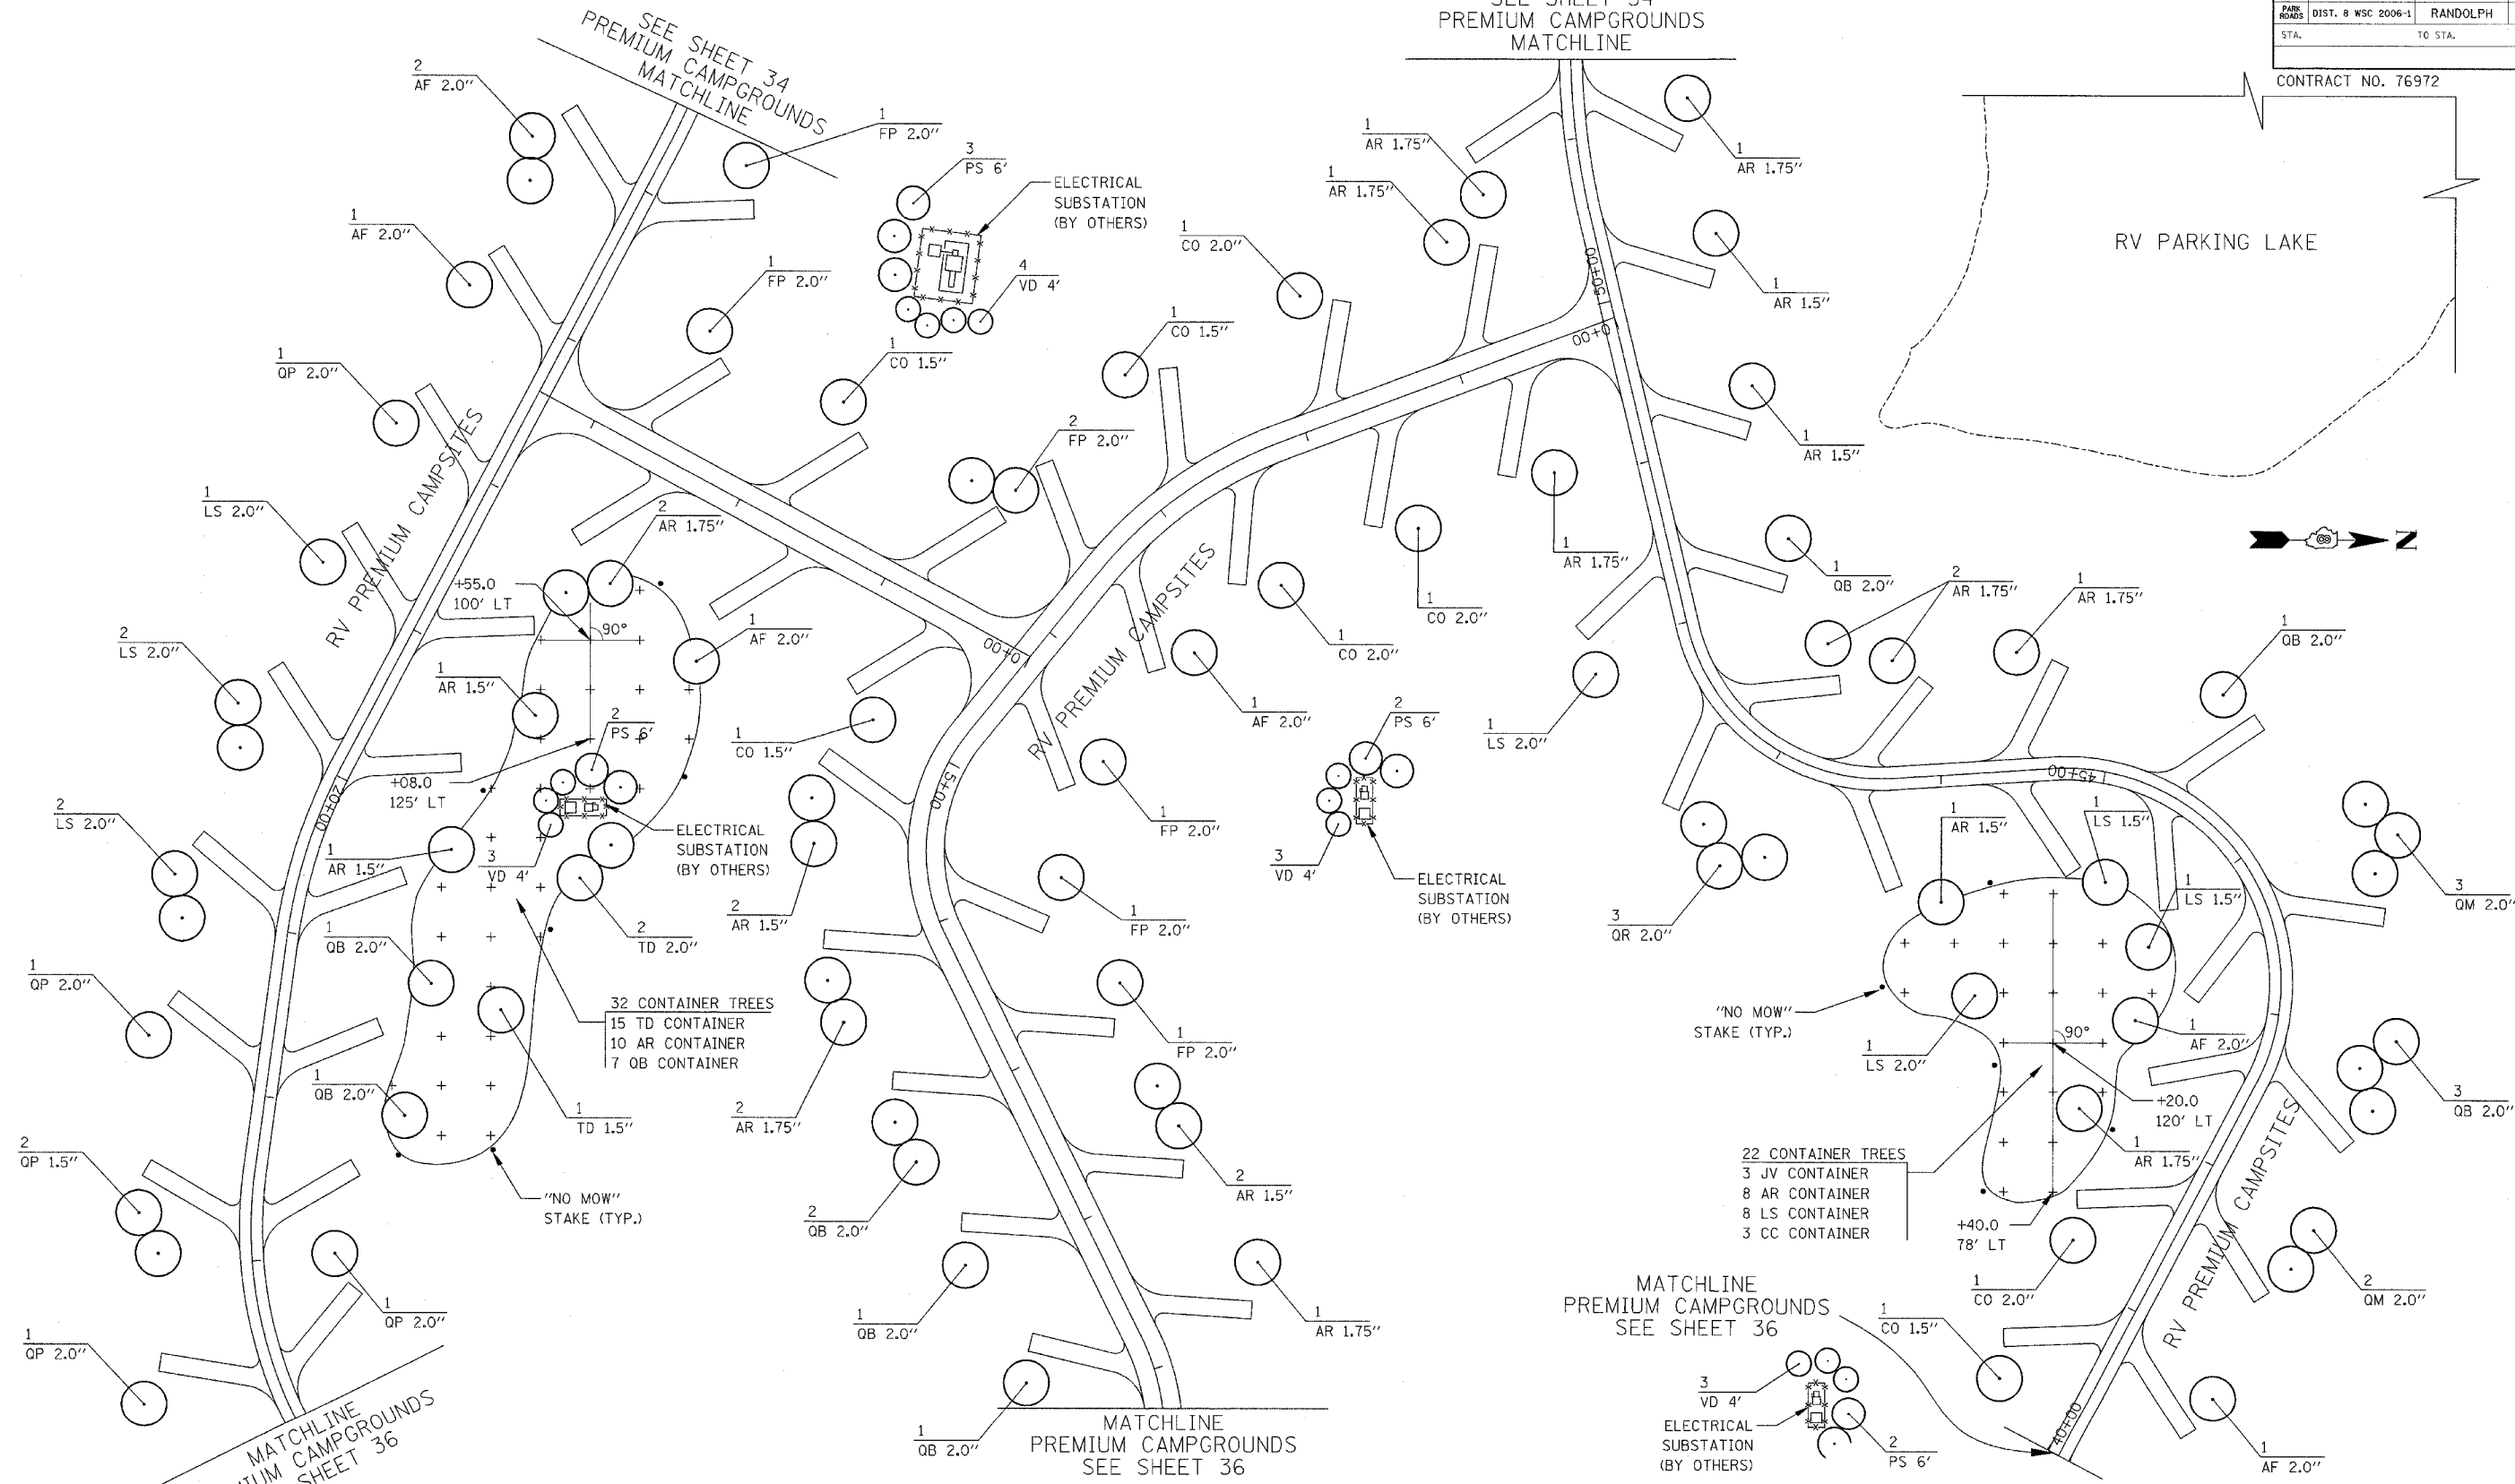

MATCHLINE  
PREMIUM CAMPGROUNDS  
SEE SHEET 36

MATCHLINE  
PREMIUM CAMPGROUNDS  
SEE SHEET 36

MATCHLINE  
PREMIUM CAMPGROUNDS  
SEE SHEET 36

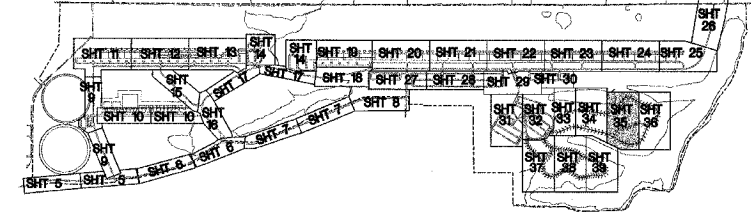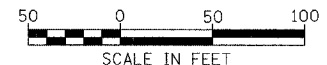

ILLINOIS DEPARTMENT OF TRANSPORTATION  
PLAN VIEW  
PREMIUM CAMPGROUNDS  
LANDSCAPING  
PARK ROADS  
SECTION DIST. 8 WSC 2006-1  
RANDOLPH COUNTY  
DRAWN BY: