
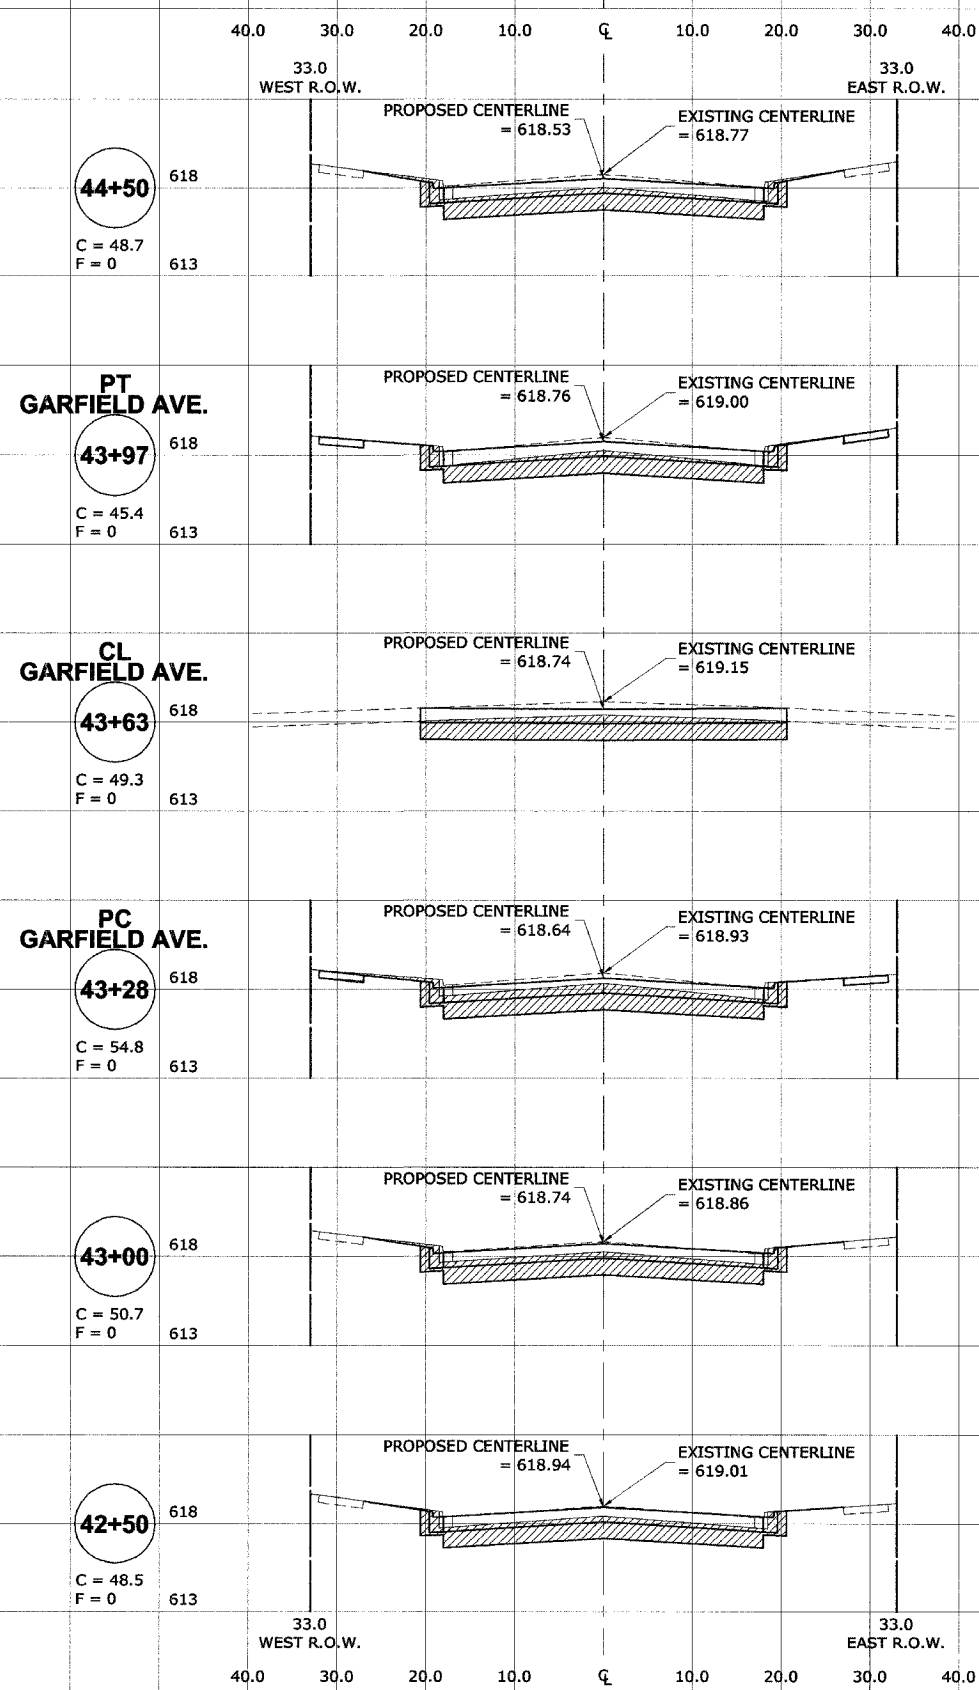


CROSS SECTION LEGEND

C = CUT (SQ. FT.)

F = FILL (SQ. FT.)

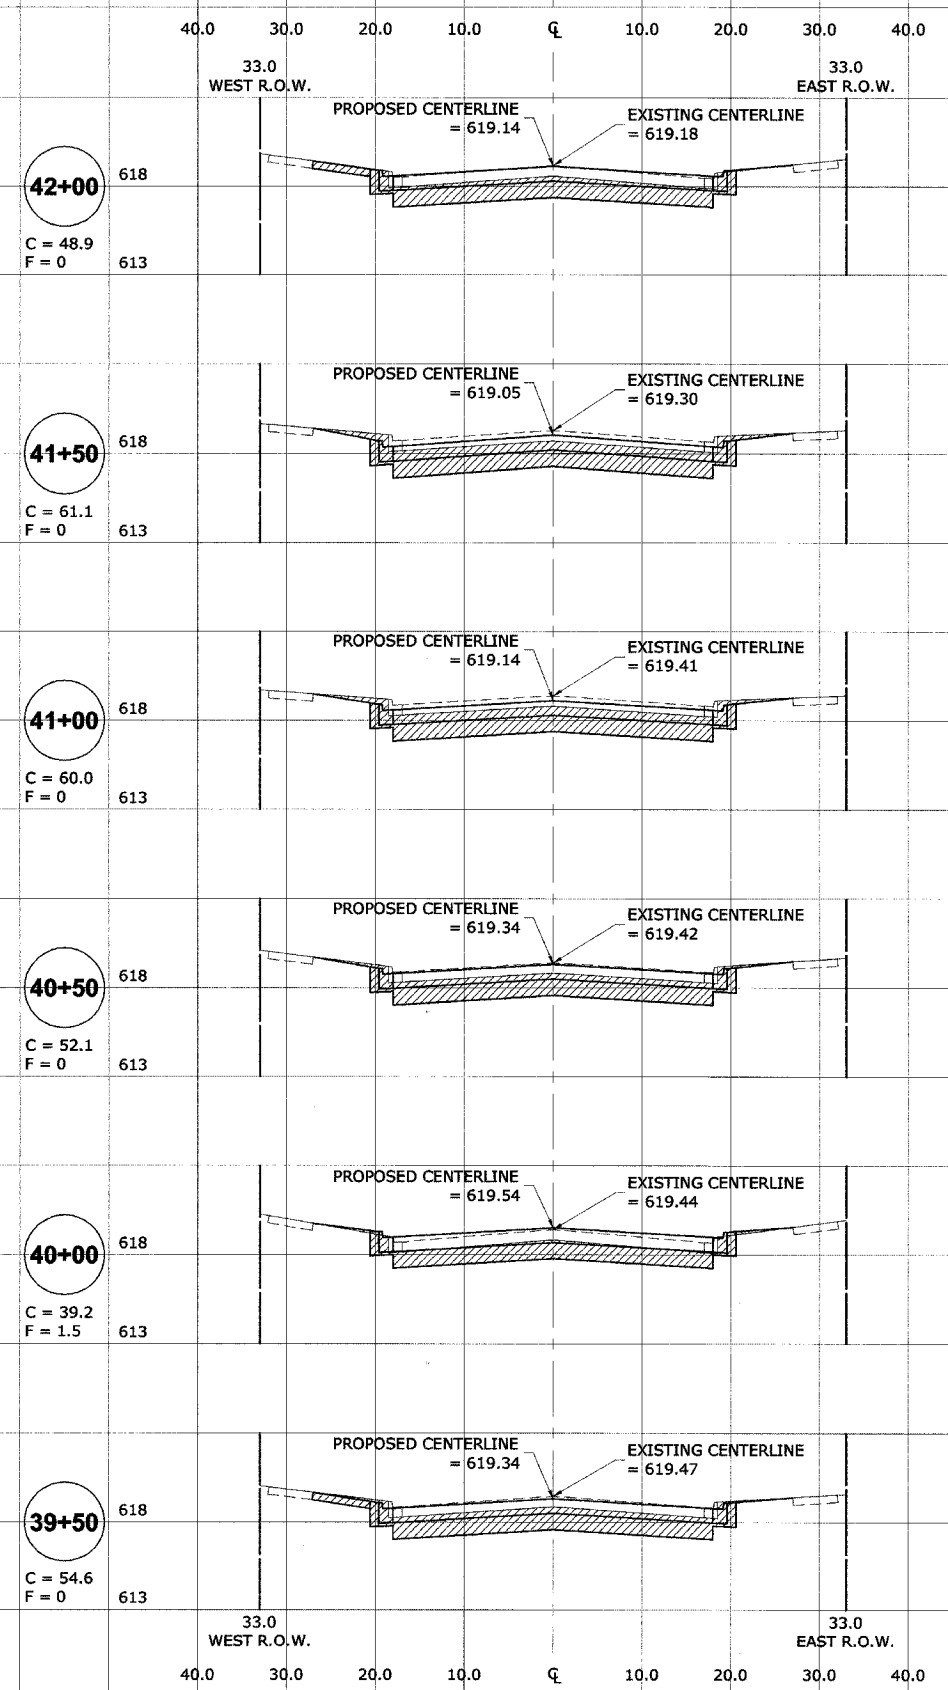

PT GARFIELD AVE.

CL GARFIELD AVE.

PC GARFIELD AVE.