





CROSS SECTION LEGEND

C = CUT (SQ. FT.) 

F = FILL (SQ. FT.) 

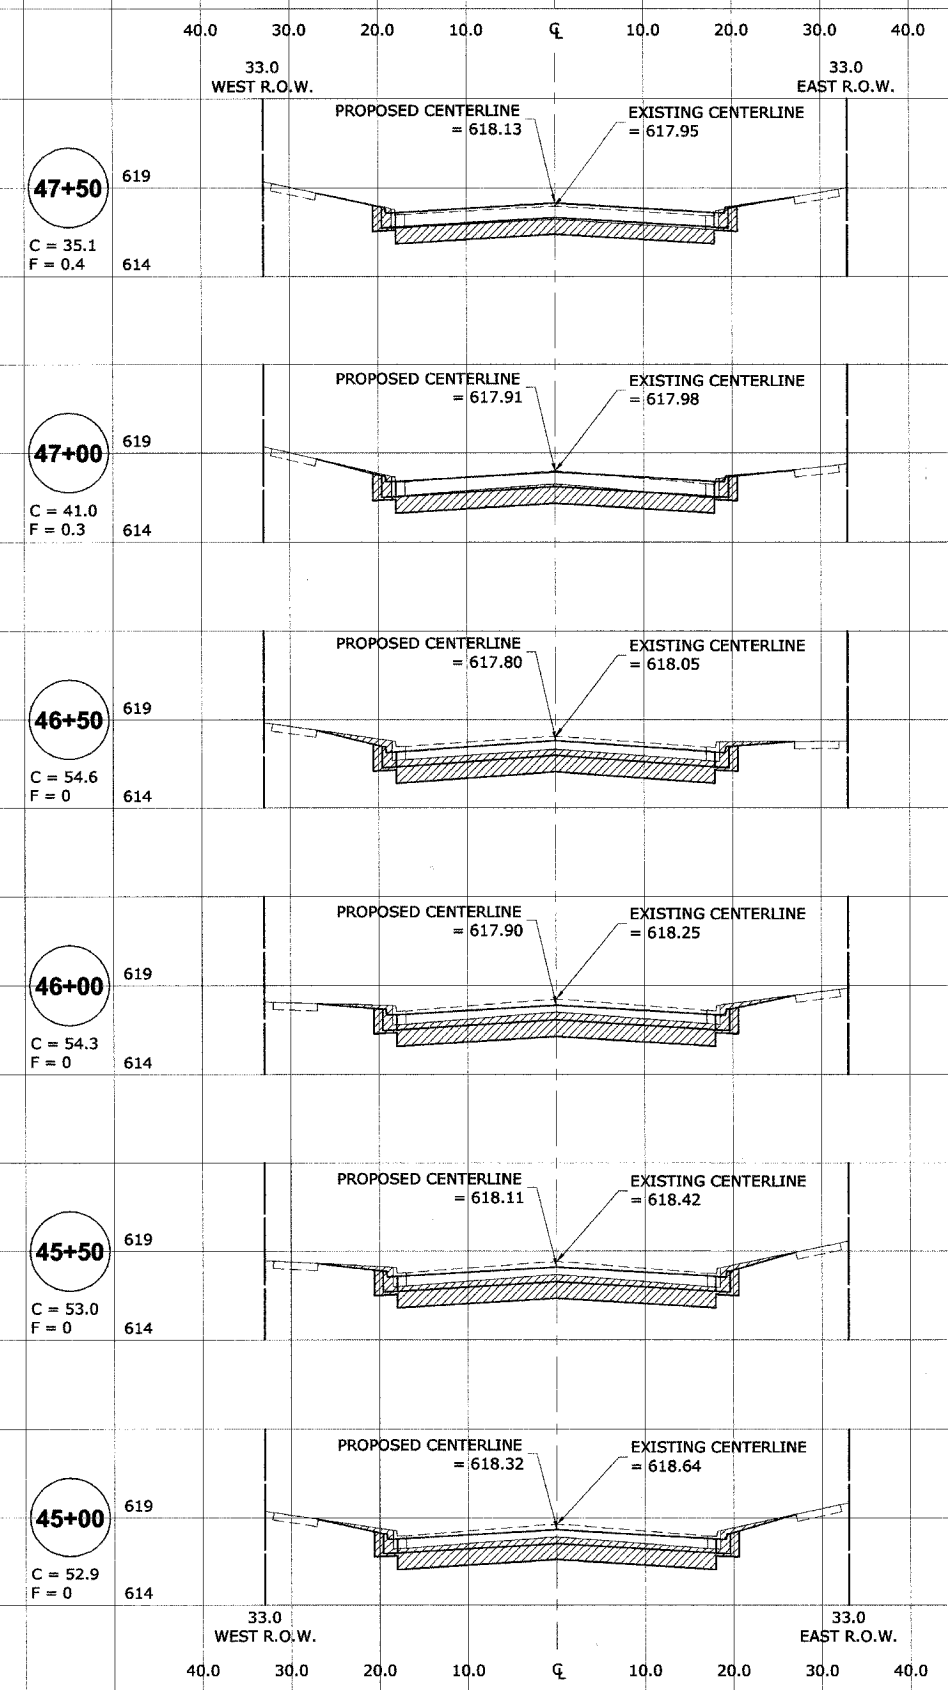

END IMPROVEMENT EP 31st ST.

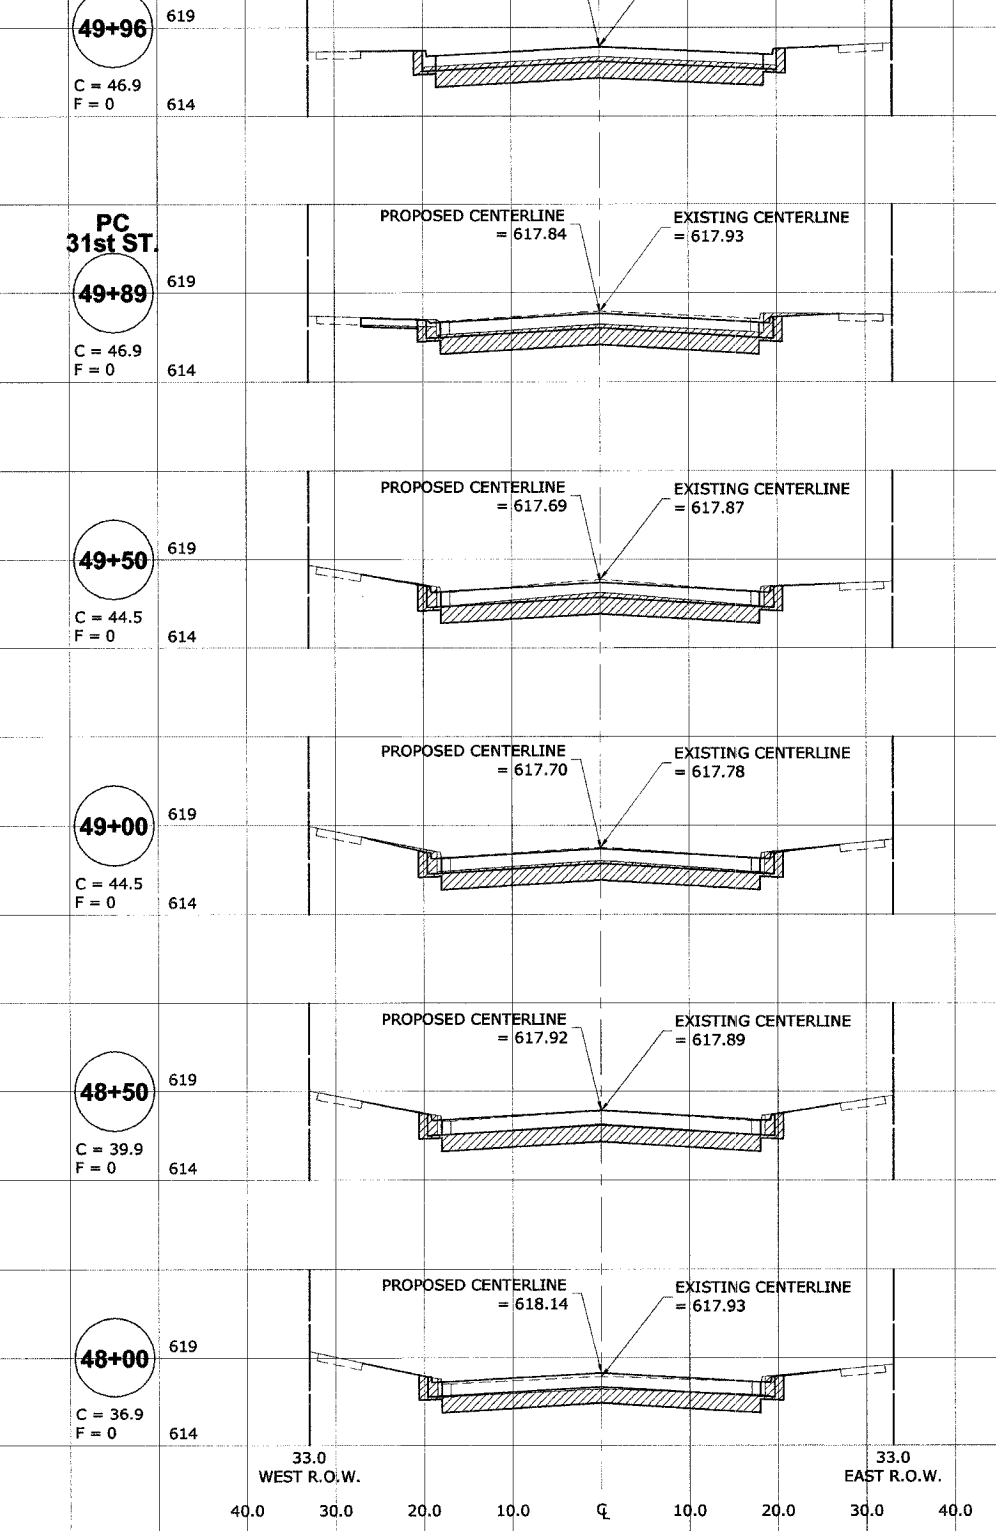

◆ Civil Engineers
 ◆ Municipal Consultants
 ◆ Established 1911

9933 Roosevelt Road
 Westchester, Illinois 60154-2780
 Phone: 708/865-0300
 Fax: 708/865-1212

**PRAIRIE AVENUE IMPROVEMENTS
 PHASE I
 VILLAGE OF BROOKFIELD, ILLINOIS**

**PRAIRIE AVENUE
 STATION CROSS SECTIONS
 STATION 45+00 TO STATION 49+96**