


 


 
LEGEND


SECTION CORNER:  SECTION CORNER

 
QUARTER SECTION CORNER:  QUARTER SECTION CORNER


SECTION LINE:  SECTION LINE


QUARTER SECTION LINE:  QUARTER SECTION LINE

 
PLATTED LOT LINE:  PLATTED LOT LINE


PROPERTY (DEED) LINE:  PROPERTY (DEED) LINE

APL:  APPARENT PROPERTY LINE

CENTERLINE:  CENTERLINE

EXISTING RIGHT OF WAY LINE:  EXISTING RIGHT OF WAY LINE

 
PROPOSED RIGHT OF WAY LINE:  PROPOSED RIGHT OF WAY LINE


PROPOSED EASEMENT:  PROPOSED EASEMENT

 
MEASURED DIMENSION: 129.32'


COMPUTED DIMENSION: 129.32' (COMP.)

RECORD DATA: ()

EXISTING BUILDING:  EXISTING BUILDING

IRON PIPE OR ROD FOUND:  IRON PIPE OR ROD FOUND

REPLACED AFTER CONSTRUCTION:  REPLACED AFTER CONSTRUCTION

DIT CROSS FOUND OR SET:  DIT CROSS FOUND OR SET

T1: THESE STAKES REFERENCE FOUND OR SET MONUMENTATION - SET 5/8 INCH IRON ROD FLUSH WITH GROUND TO THE FOUND IRON STAKE - IDENTIFIED BY T3 COLORED PLASTIC CAP BEARING SURVEYORS REGISTRATION NUMBER.

T2: THESE STAKES, IN CULTIVATED AREAS, REFERENCE FOUND OR SET MONUMENTATION, BURIED 5/8 INCH IRON ROD 20 INCHES BELOW GROUND TO THE FOUND IRON STAKE - IDENTIFIED BY T3 COLORED PLASTIC CAP BEARING SURVEYORS REGISTRATION NUMBER.

T3: THESE STAKES, IN CULTIVATED AREAS, REFERENCE FOUND OR SET MONUMENTATION, BURIED 5/8 INCH IRON ROD 20 INCHES BELOW GROUND TO MARK FUTURE SURVEY MARKER POSITION, IDENTIFIED BY COLORED PLASTIC CAP BEARING SURVEYORS REGISTRATION NUMBER.

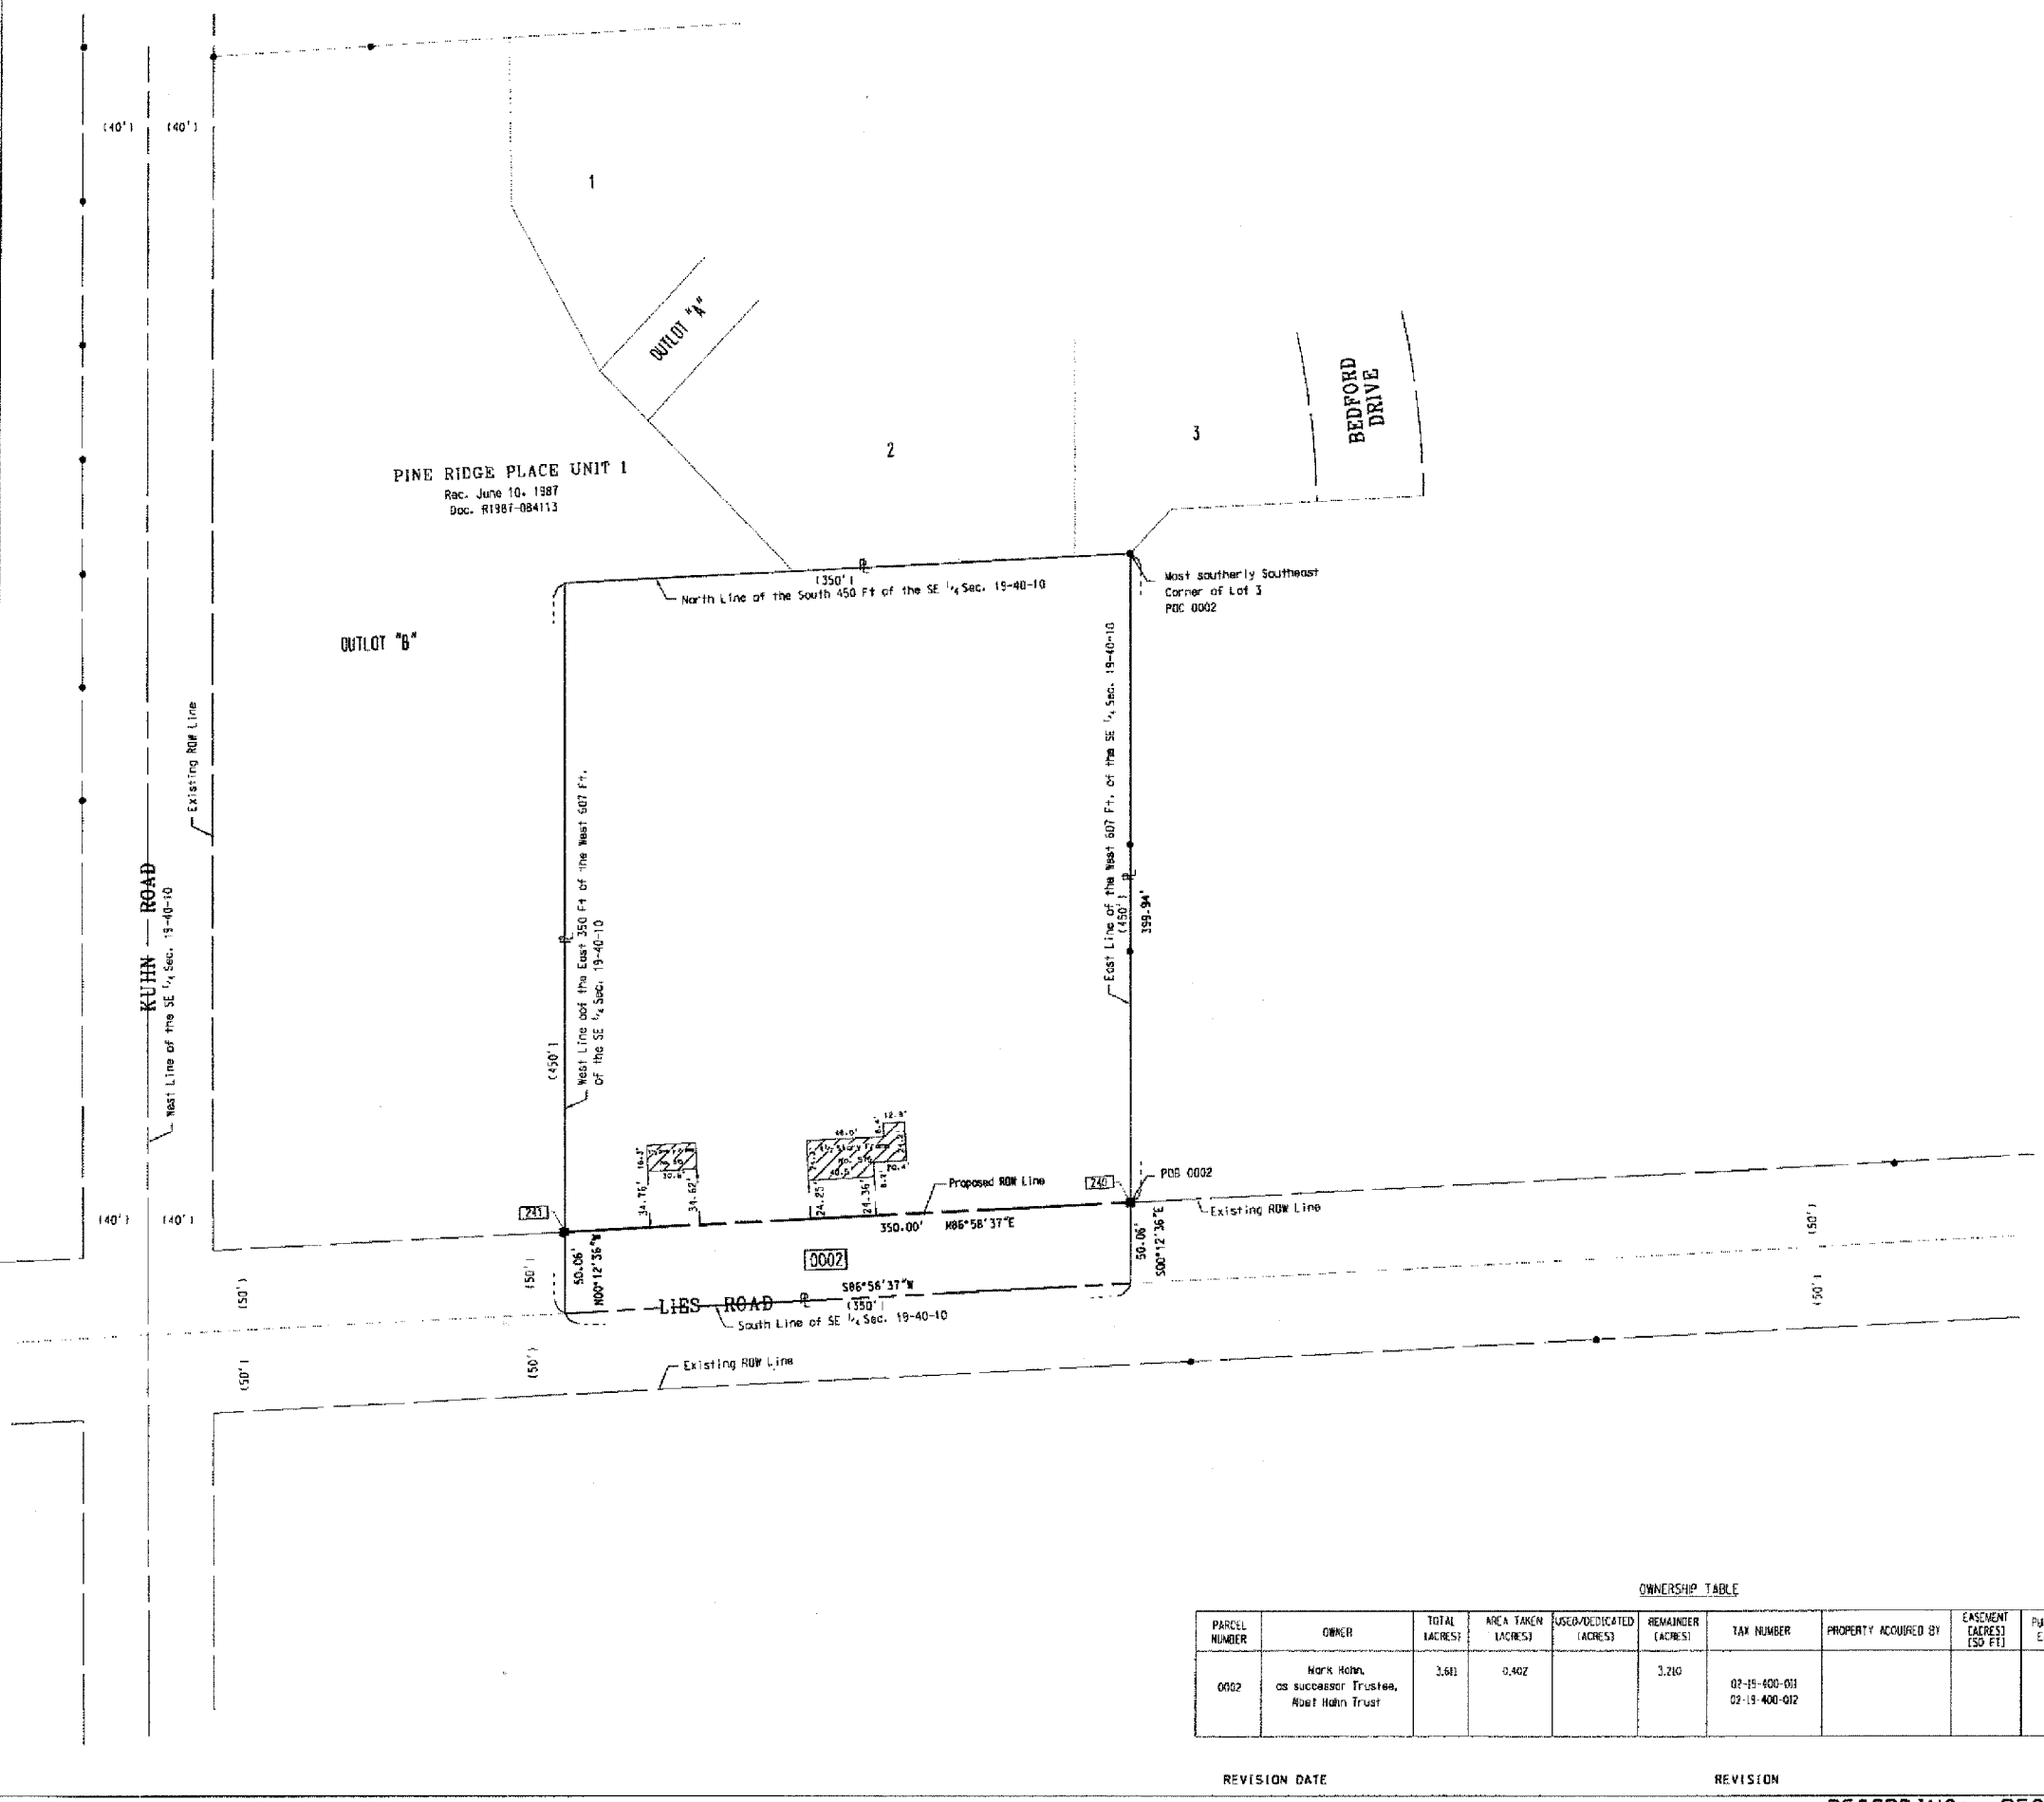
P: PERMANENT SURVEY MARKER, I.O.O.F. STD 2135 (TO BE SET BY OTHERS).

R: RIGHT OF WAY MARKING PROPOSED TO BE SET.

SCALE: 1" = 50'

BY	DATE
MADE	
CHECKED	
LINKED	
NO.	

R.O.W. PLAT	NOTEBOOK	LINKED	NO.



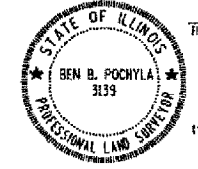
STATE OF ILLINOIS 1
COUNTY OF COOK 1

THIS IS TO CERTIFY THAT I, BEN B. POCHYLKA, AN ILLINOIS PROFESSIONAL LAND SURVEYOR, HAVE SURVEYED THE PLAT OF HIGHWAYS SHOWN HEREON BETWEEN SECTIONS 23 TOWNSHIP 40 NORTH, RANGE 9 EAST, AND SECTIONS 19 TOWNSHIP 40 NORTH, RANGE 10 EAST, OF THE THIRD PRINCIPAL MERIDIAN, DUPAGE COUNTY; THAT THE SURVEY IS TRUE AND COMPLETE AS SHOWN TO THE BEST OF MY KNOWLEDGE AND BELIEF; THAT THE PLAT CORRECTLY REPRESENTS SAID SURVEY, THAT ALL MONUMENTS FOUND AND ESTABLISHED ARE OF PERMANENT QUALITY AND OCCUPY THE POSITIONS SHOWN HEREON AND THE MONUMENTS ARE SUFFICIENT TO ENABLE THE SURVEY TO BE RETRACED. MADE FOR THE DEPARTMENT OF TRANSPORTATION, STATE OF ILLINOIS.

DATED AT SCHAMBURG, ILLINOIS THIS 26th DAY OF July, 2004 A.D.

BEN B. POCHYLKA
ILLINOIS PROFESSIONAL LAND SURVEYOR NO. 3139

TRANSYSTEMS CORPORATION
1051 PERIMETER DR., SCHAMBURG, IL 60173
(847) 605-9500 (847) 605-9610 FAX



OWNERSHIP TABLE

PARCEL NUMBER	OWNER	TOTAL (ACRES)	AREA TAKEN (ACRES)	USED/DEDICATED (ACRES)	REMAINDER (ACRES)	TAX NUMBER	PROPERTY ACQUIRED BY	EASEMENT (ACRES) (\$50 FT)	PURPOSE OF EASEMENT	LAND LOCKED ACRES
0002	Mark Rohr, as successor Trustee, Noel Rohr Trust	3.61	0.402		3.210	02-19-400-011 02-19-400-012				

PLAT OF HIGHWAYS
STATE OF ILLINOIS
DEPARTMENT OF TRANSPORTATION
LIES ROAD

SECTION _____ DUPAGE COUNTY
PROJECT _____ JOB NO. R-
STATION _____ TO STATION
SCALE 1" = 50' SHEET 2 OF 2

BUREAU OF LAND ACQUISITION
201 WEST CENTER CT.
SCHAMBURG, ILLINOIS 60196

REVISION DATE _____ REVISION _____ MADE BY _____

RECORDING: RECORDED ON _____ AS DOCUMENT NO. _____