


F.A. RTE.	SECTION	COUNTY	TOTAL SHEETS	SHEET NO.
642	•	COLES	229	137
STA. 166+00.00		TO STA. 169+00.00		
FED. ROAD DIST. NO.		ILLINOIS FED. AID PROJECT		
• 99-00124-02-PV				

FINAL SURVEY	DATE
REVISIONS	BY
NOTED	
PLOTTED	
TEMPLATE	
AREAS CHECKED	
NO.	



ORIGINAL SURVEY	DATE
REVISIONS	BY
NOTED	
PLOTTED	
TEMPLATE	
AREAS CHECKED	
NO.	

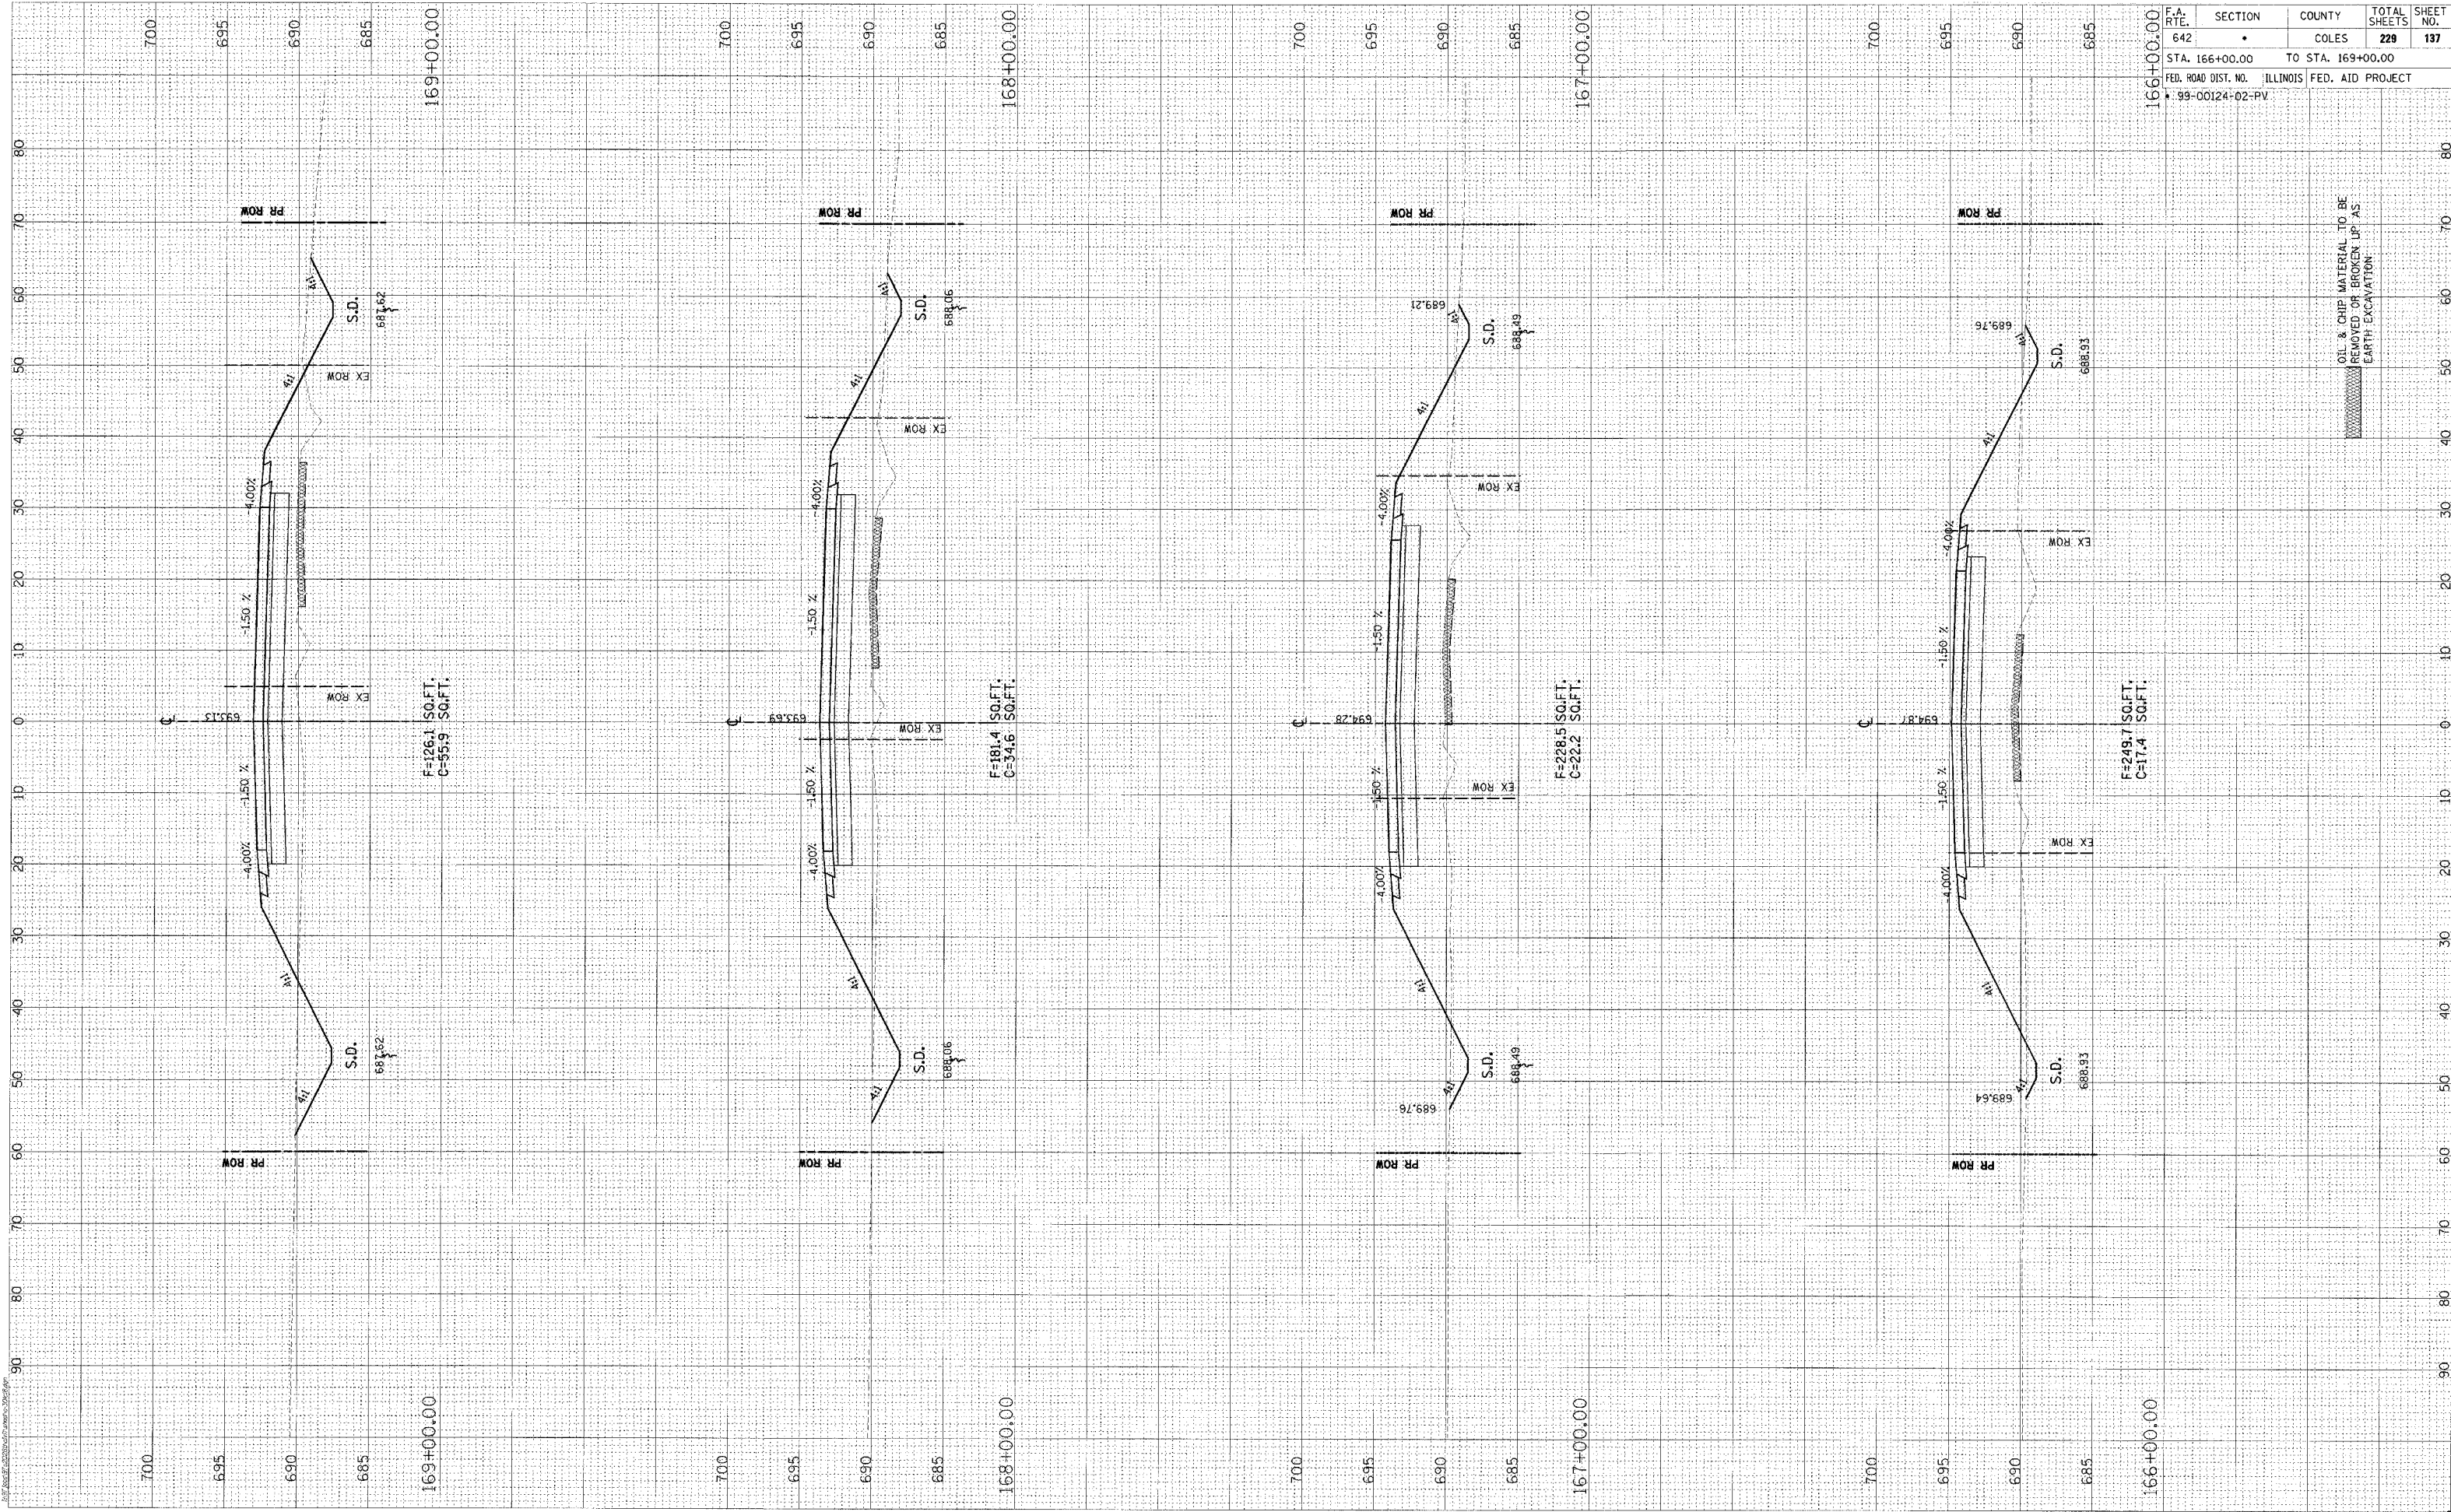

Oil & Chip Material to be removed or broken up as Earth Excavation