


F.A. RTE. 642	SECTION •	COUNTY COLES	TOTAL SHEETS 229	SHEET NO. 138
STA. 169+53.44		TO STA. 173+00.00		
FED. ROAD DIST. NO.		ILLINOIS FED. AID PROJECT		
• 99-00124-02-PV				

FINAL SURVEY PLOTTED	DATE
NOTE BOOK	BY
AREAS CHECKED	

© Copyright Hanson Professional Services Inc. 2005
HANSON
 Hanson Professional Services Inc.

ORIGINAL SURVEY PLOTTED	DATE
NOTE BOOK	BY
AREAS CHECKED	

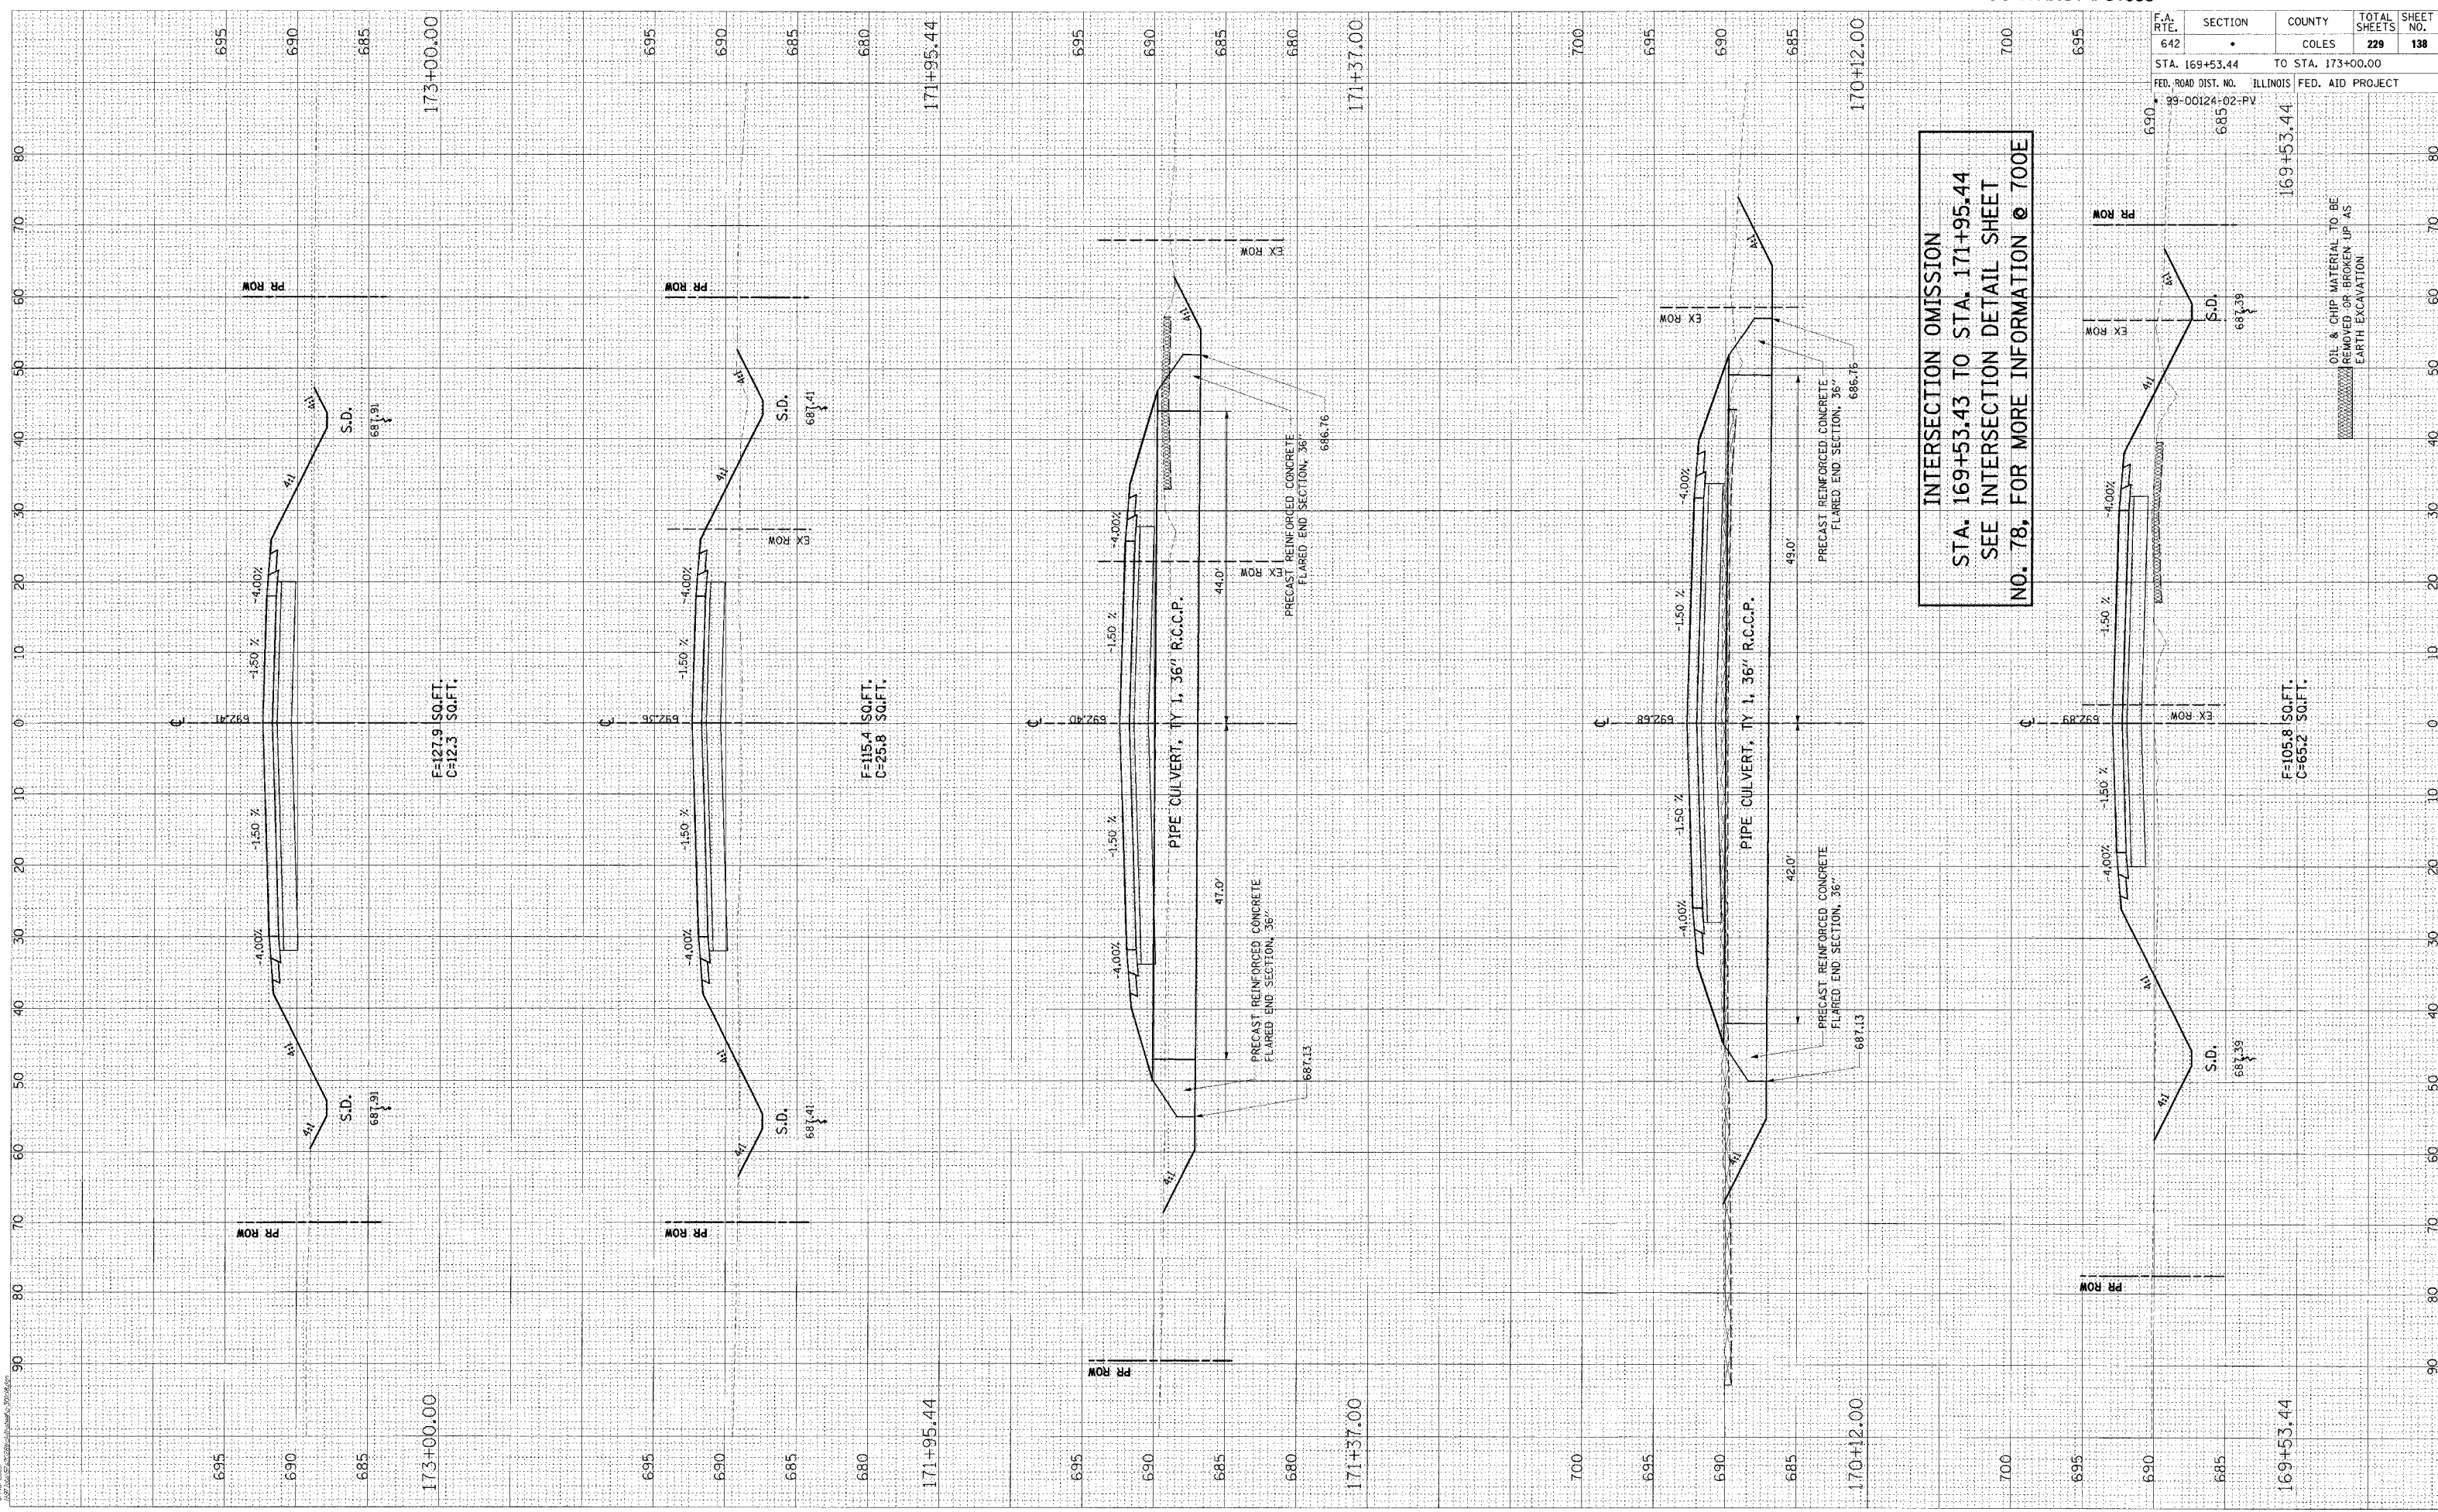

INTERSECTION OMISSION
 STA. 169+53.43 TO STA. 171+95.44
 SEE INTERSECTION DETAIL SHEET
 NO. 78, FOR MORE INFORMATION @ 700E

OIL & CHIP MATERIAL TO BE REMOVED OR BROKEN UP AS EARTH EXCAVATION