


F.A. RTE.	SECTION	COUNTY	TOTAL SHEETS	SHEET NO.
642	*	COLES	229	140
STA. 178+83.52		TO STA.182+00.00		
FED. ROAD DIST. NO.		ILLINOIS FED. AID PROJECT		
* 99-00124-02-PV				

FORM	BY	DATE
WORKED SURVEY		
PLOTTED		
NOTE BOOK		
AREAS CHECKED		
NO.		



ORIGINAL SURVEY	BY	DATE
PLANNED		
PLOTTED		
NOTE BOOK		
AREAS CHECKED		
NO.		

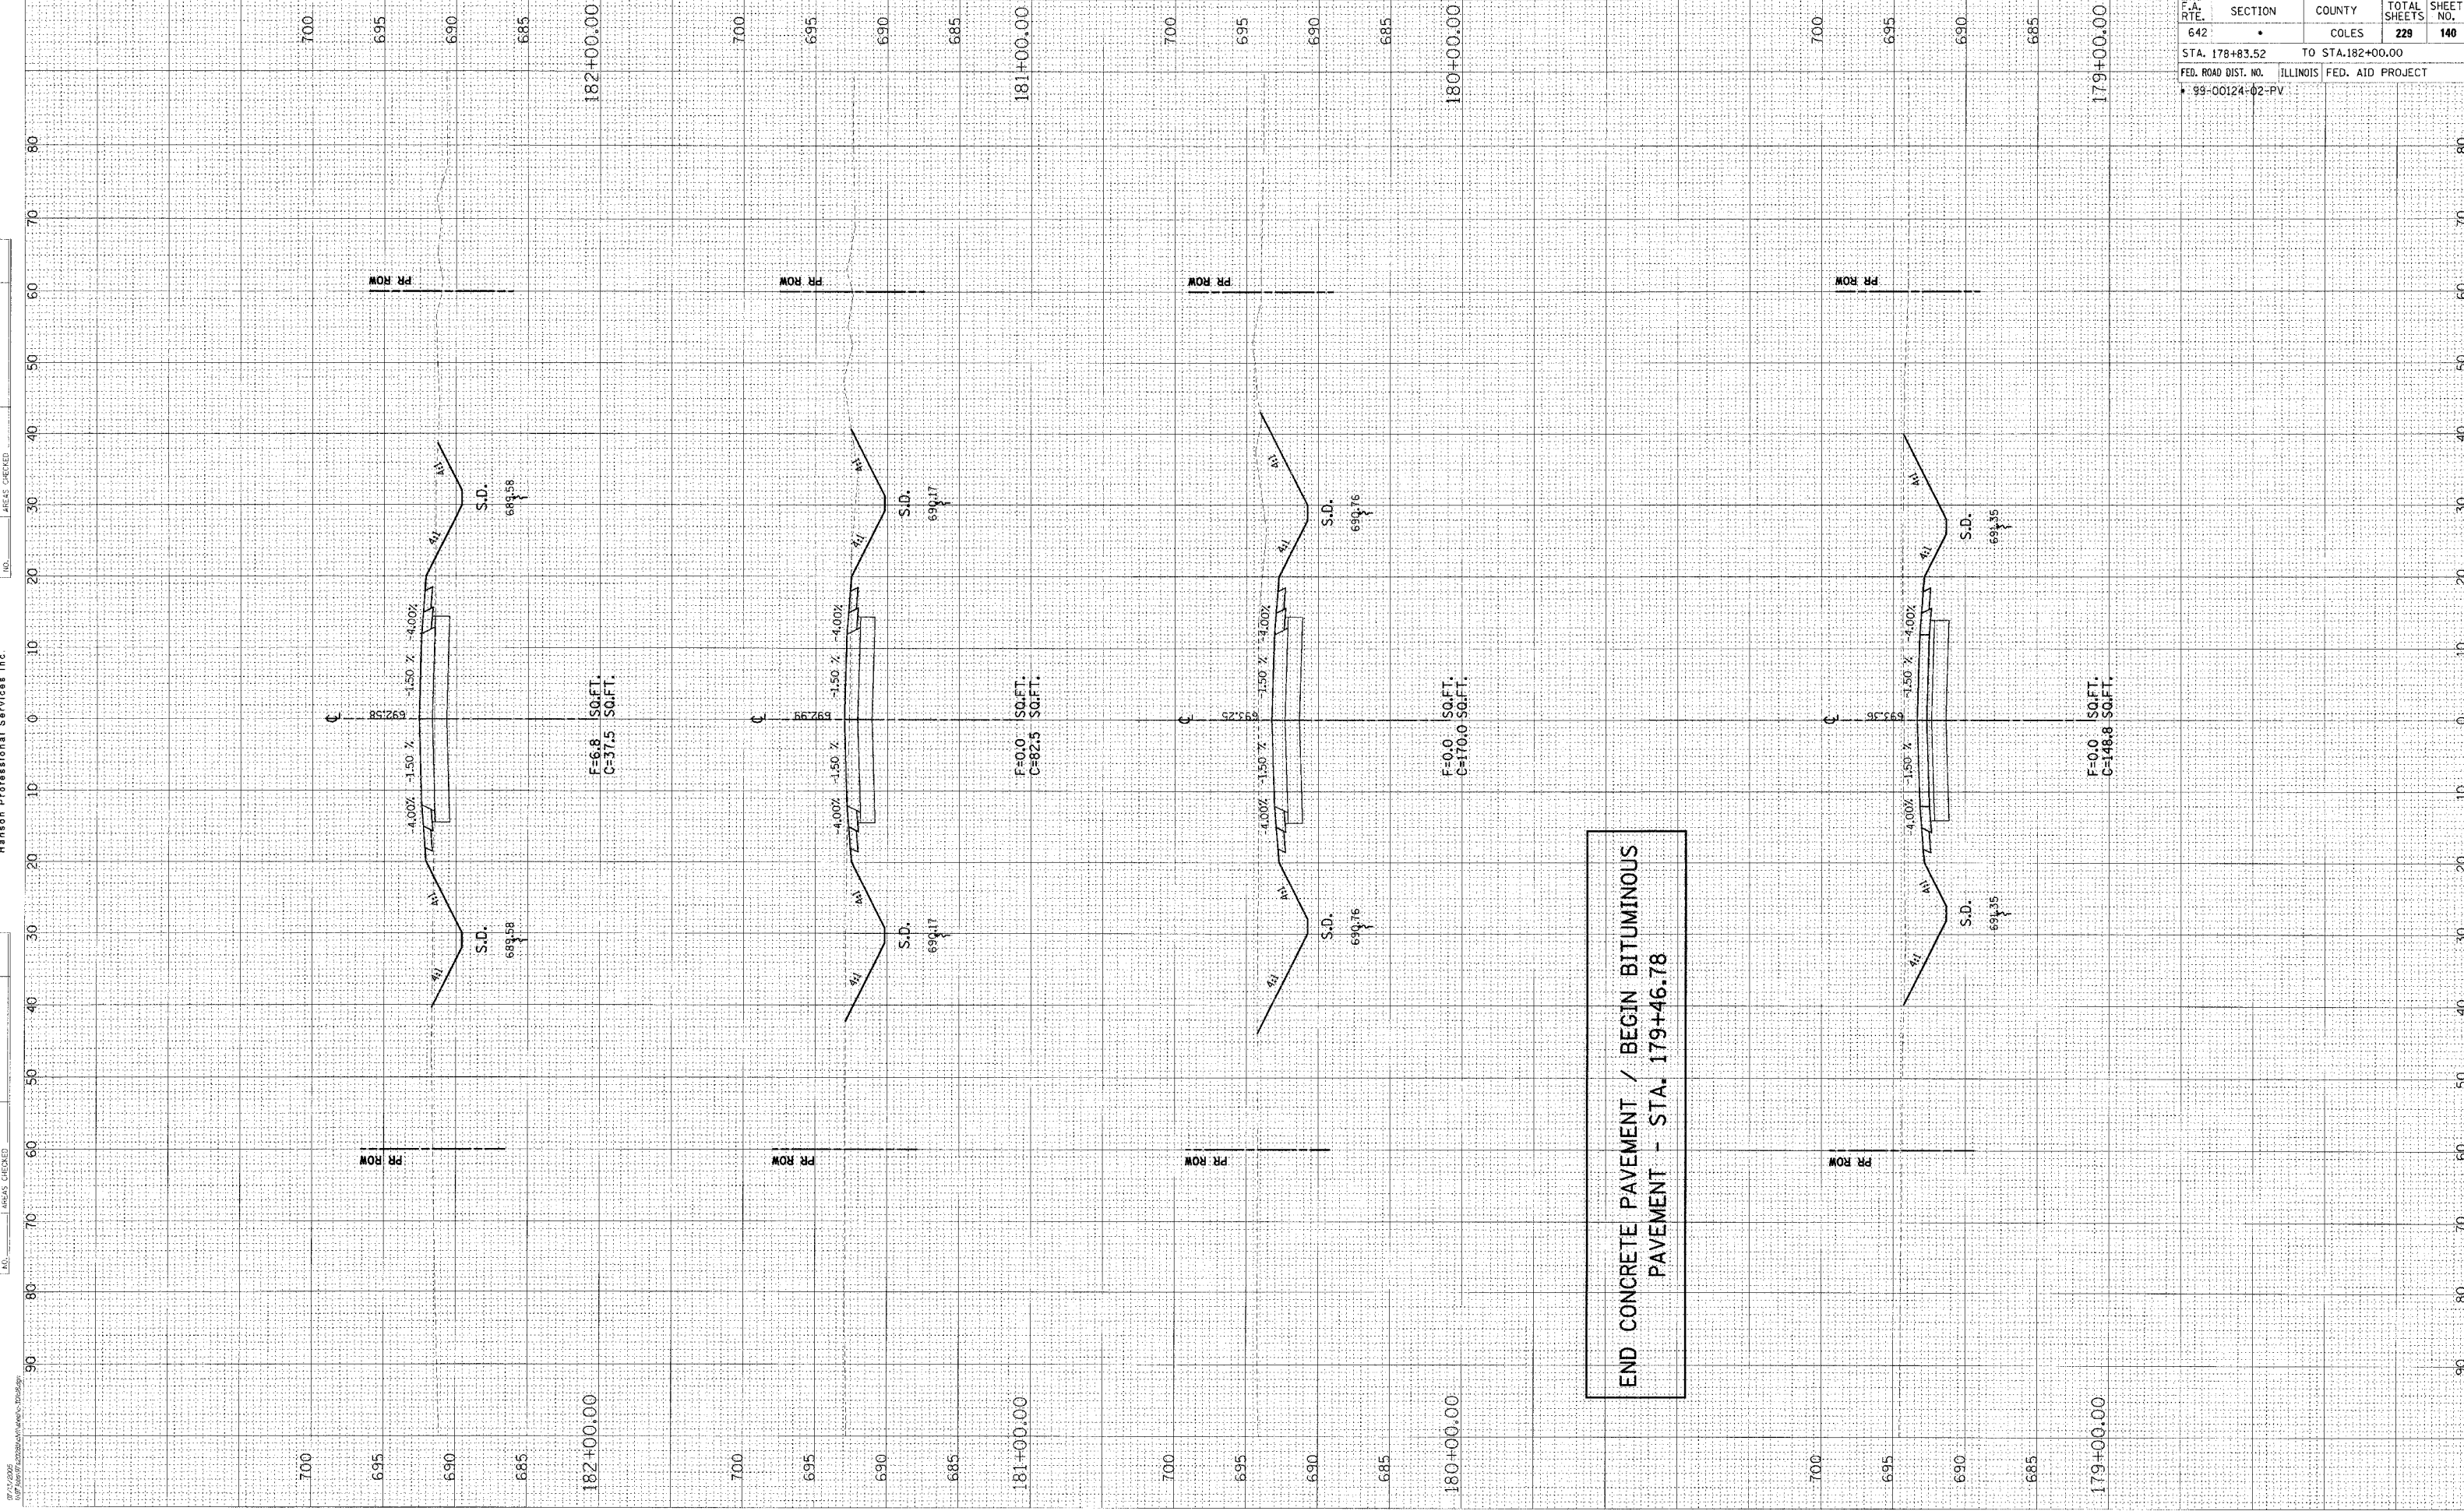

END CONCRETE PAVEMENT / BEGIN BITUMINOUS PAVEMENT - STA. 179+46.78