


F.A. RTE. 642	SECTION •	COUNTY COLES	TOTAL SHEETS 229	SHEET NO. 146
STA. 206+00.00		TO STA. 210+00.00		
FED. ROAD DIST. NO. ILLINOIS FED. AID PROJECT				
• 99-00124-02-PV				

FINAL SURVEY	BY	DATE
SURVEY		
NOTE BOOK		
AREAS CHECKED		

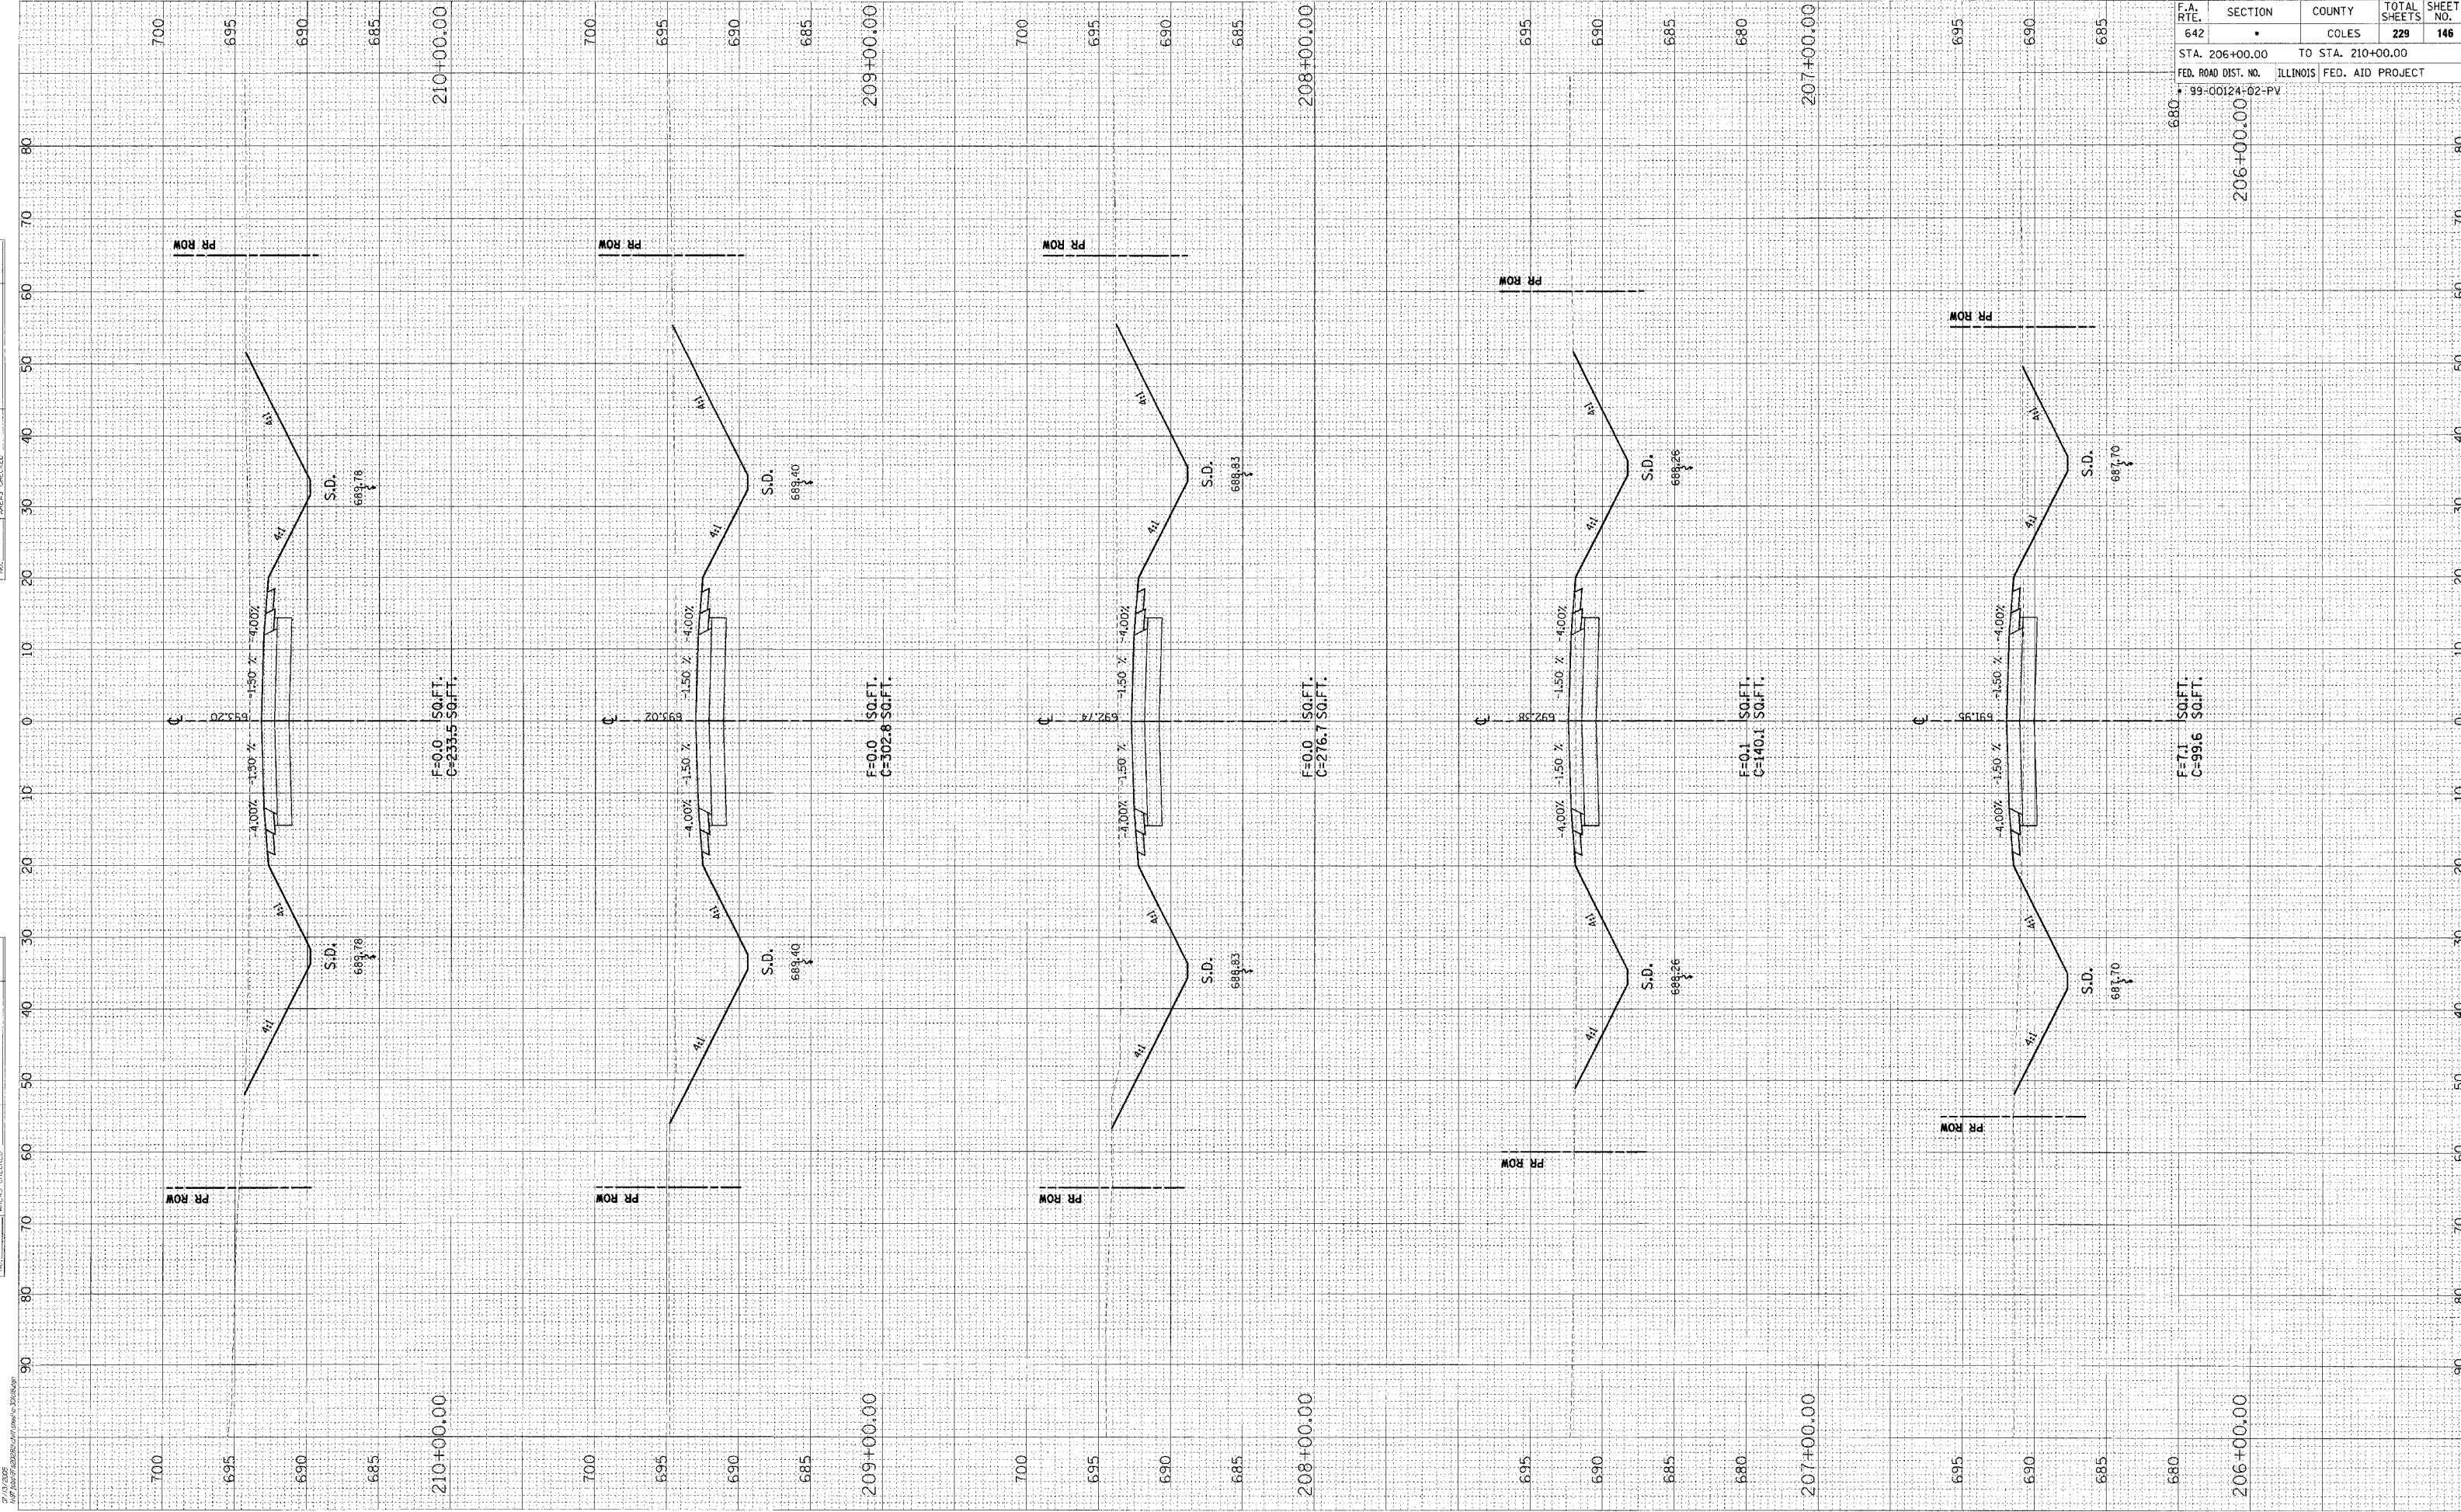

ORIGINAL SURVEY	BY	DATE
SURVEY		
NOTE BOOK		
AREAS CHECKED		



PL 15 10/99
10/27/2009 10:28:31 AM
C:\Users\james\Documents\200909