


DATE	BY

© Copyright Hanson Professional Services Inc. 2008
HANSON
 Hanson Professional Services Inc.

DATE	BY

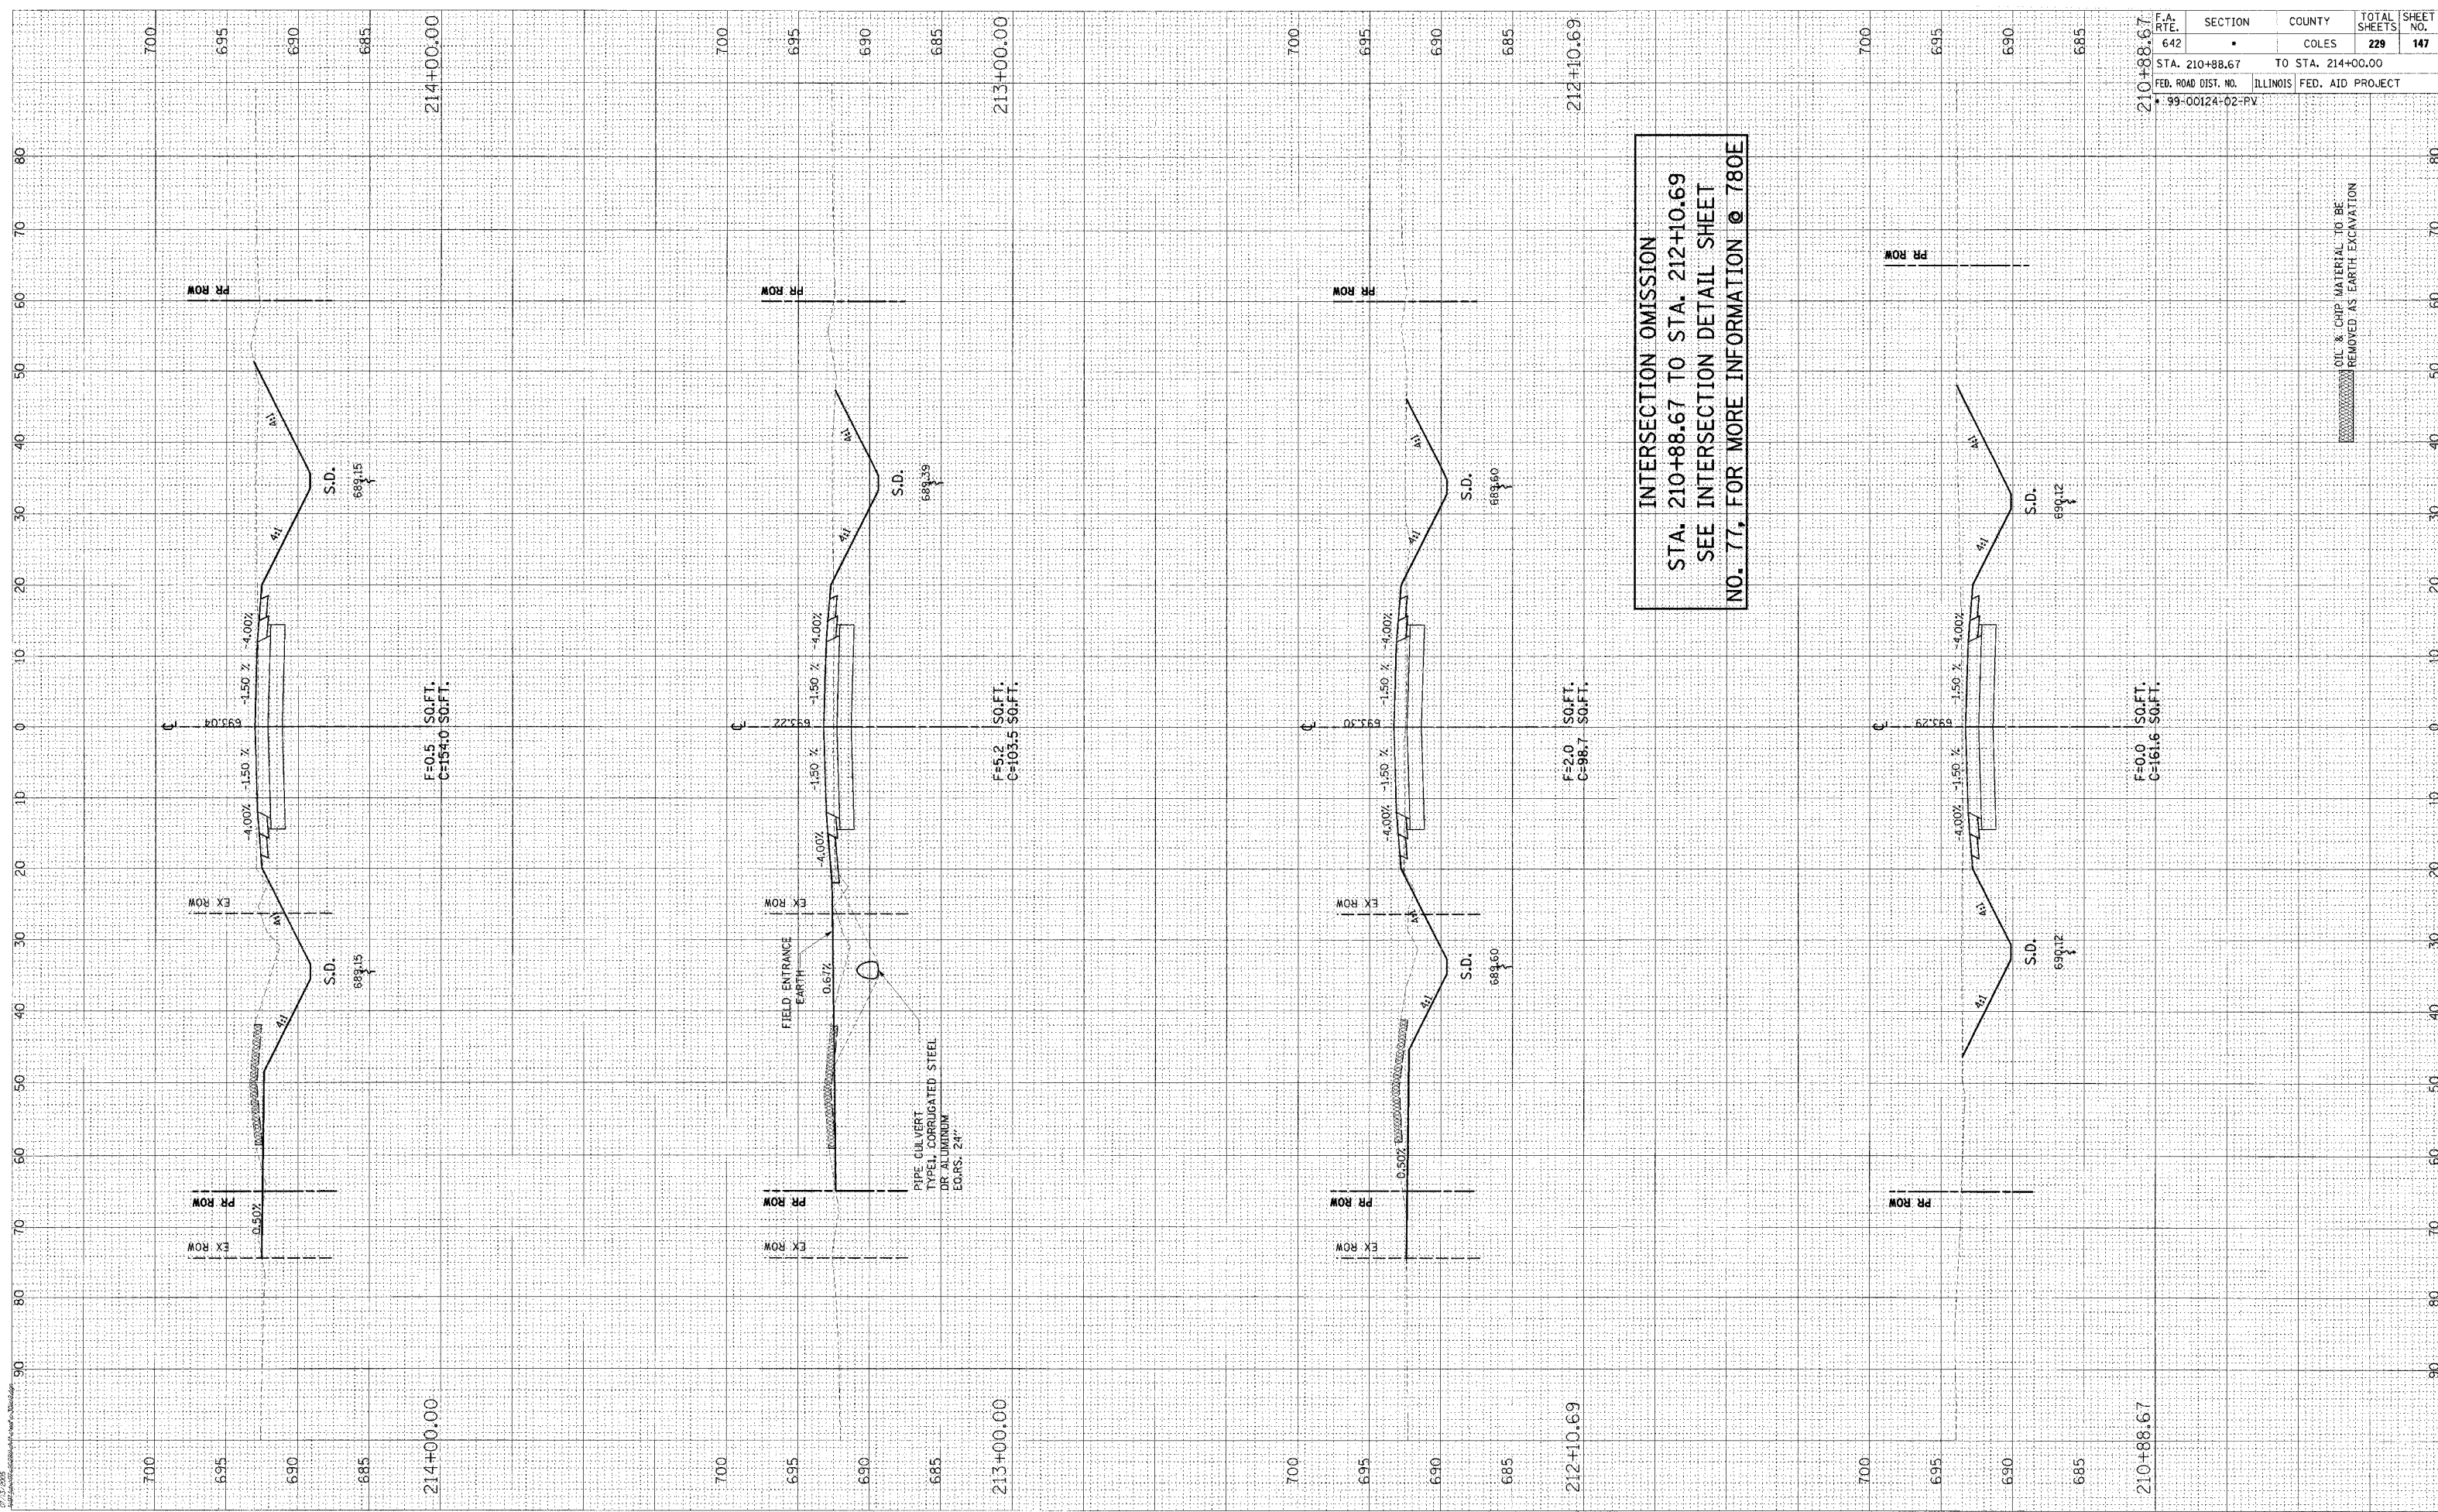

INTERSECTION OMISSION
 STA. 210+88.67 TO STA. 212+10.69
 SEE INTERSECTION DETAIL SHEET
 NO. 77, FOR MORE INFORMATION @ 780E

OIL & CHIP MATERIAL TO BE REMOVED AS EARTH EXCAVATION

F.A. RTE. 642	SECTION	COUNTY COLES	TOTAL SHEETS 229	SHEET NO. 147
STA. 210+88.67		TO STA. 214+00.00		
FED. ROAD DIST. NO.		ILLINOIS FED. AID PROJECT		
• 99-00124-02-PV				