


F.A. RTE.	SECTION	COUNTY	TOTAL SHEETS	SHEET NO.
642	•	COLES	229	149
STA. 220+00.00		TO STA. 223+61.00		
FED. ROAD DIST. NO.		ILLINOIS FED. AID PROJECT		
99-00124-02-PV				

ORIGINAL SURVEY	SURVEYED	DATE
PLOTTED	BY	
NOTE BOOK	NO.	
TEMPLATE	AREAS CHECKED	

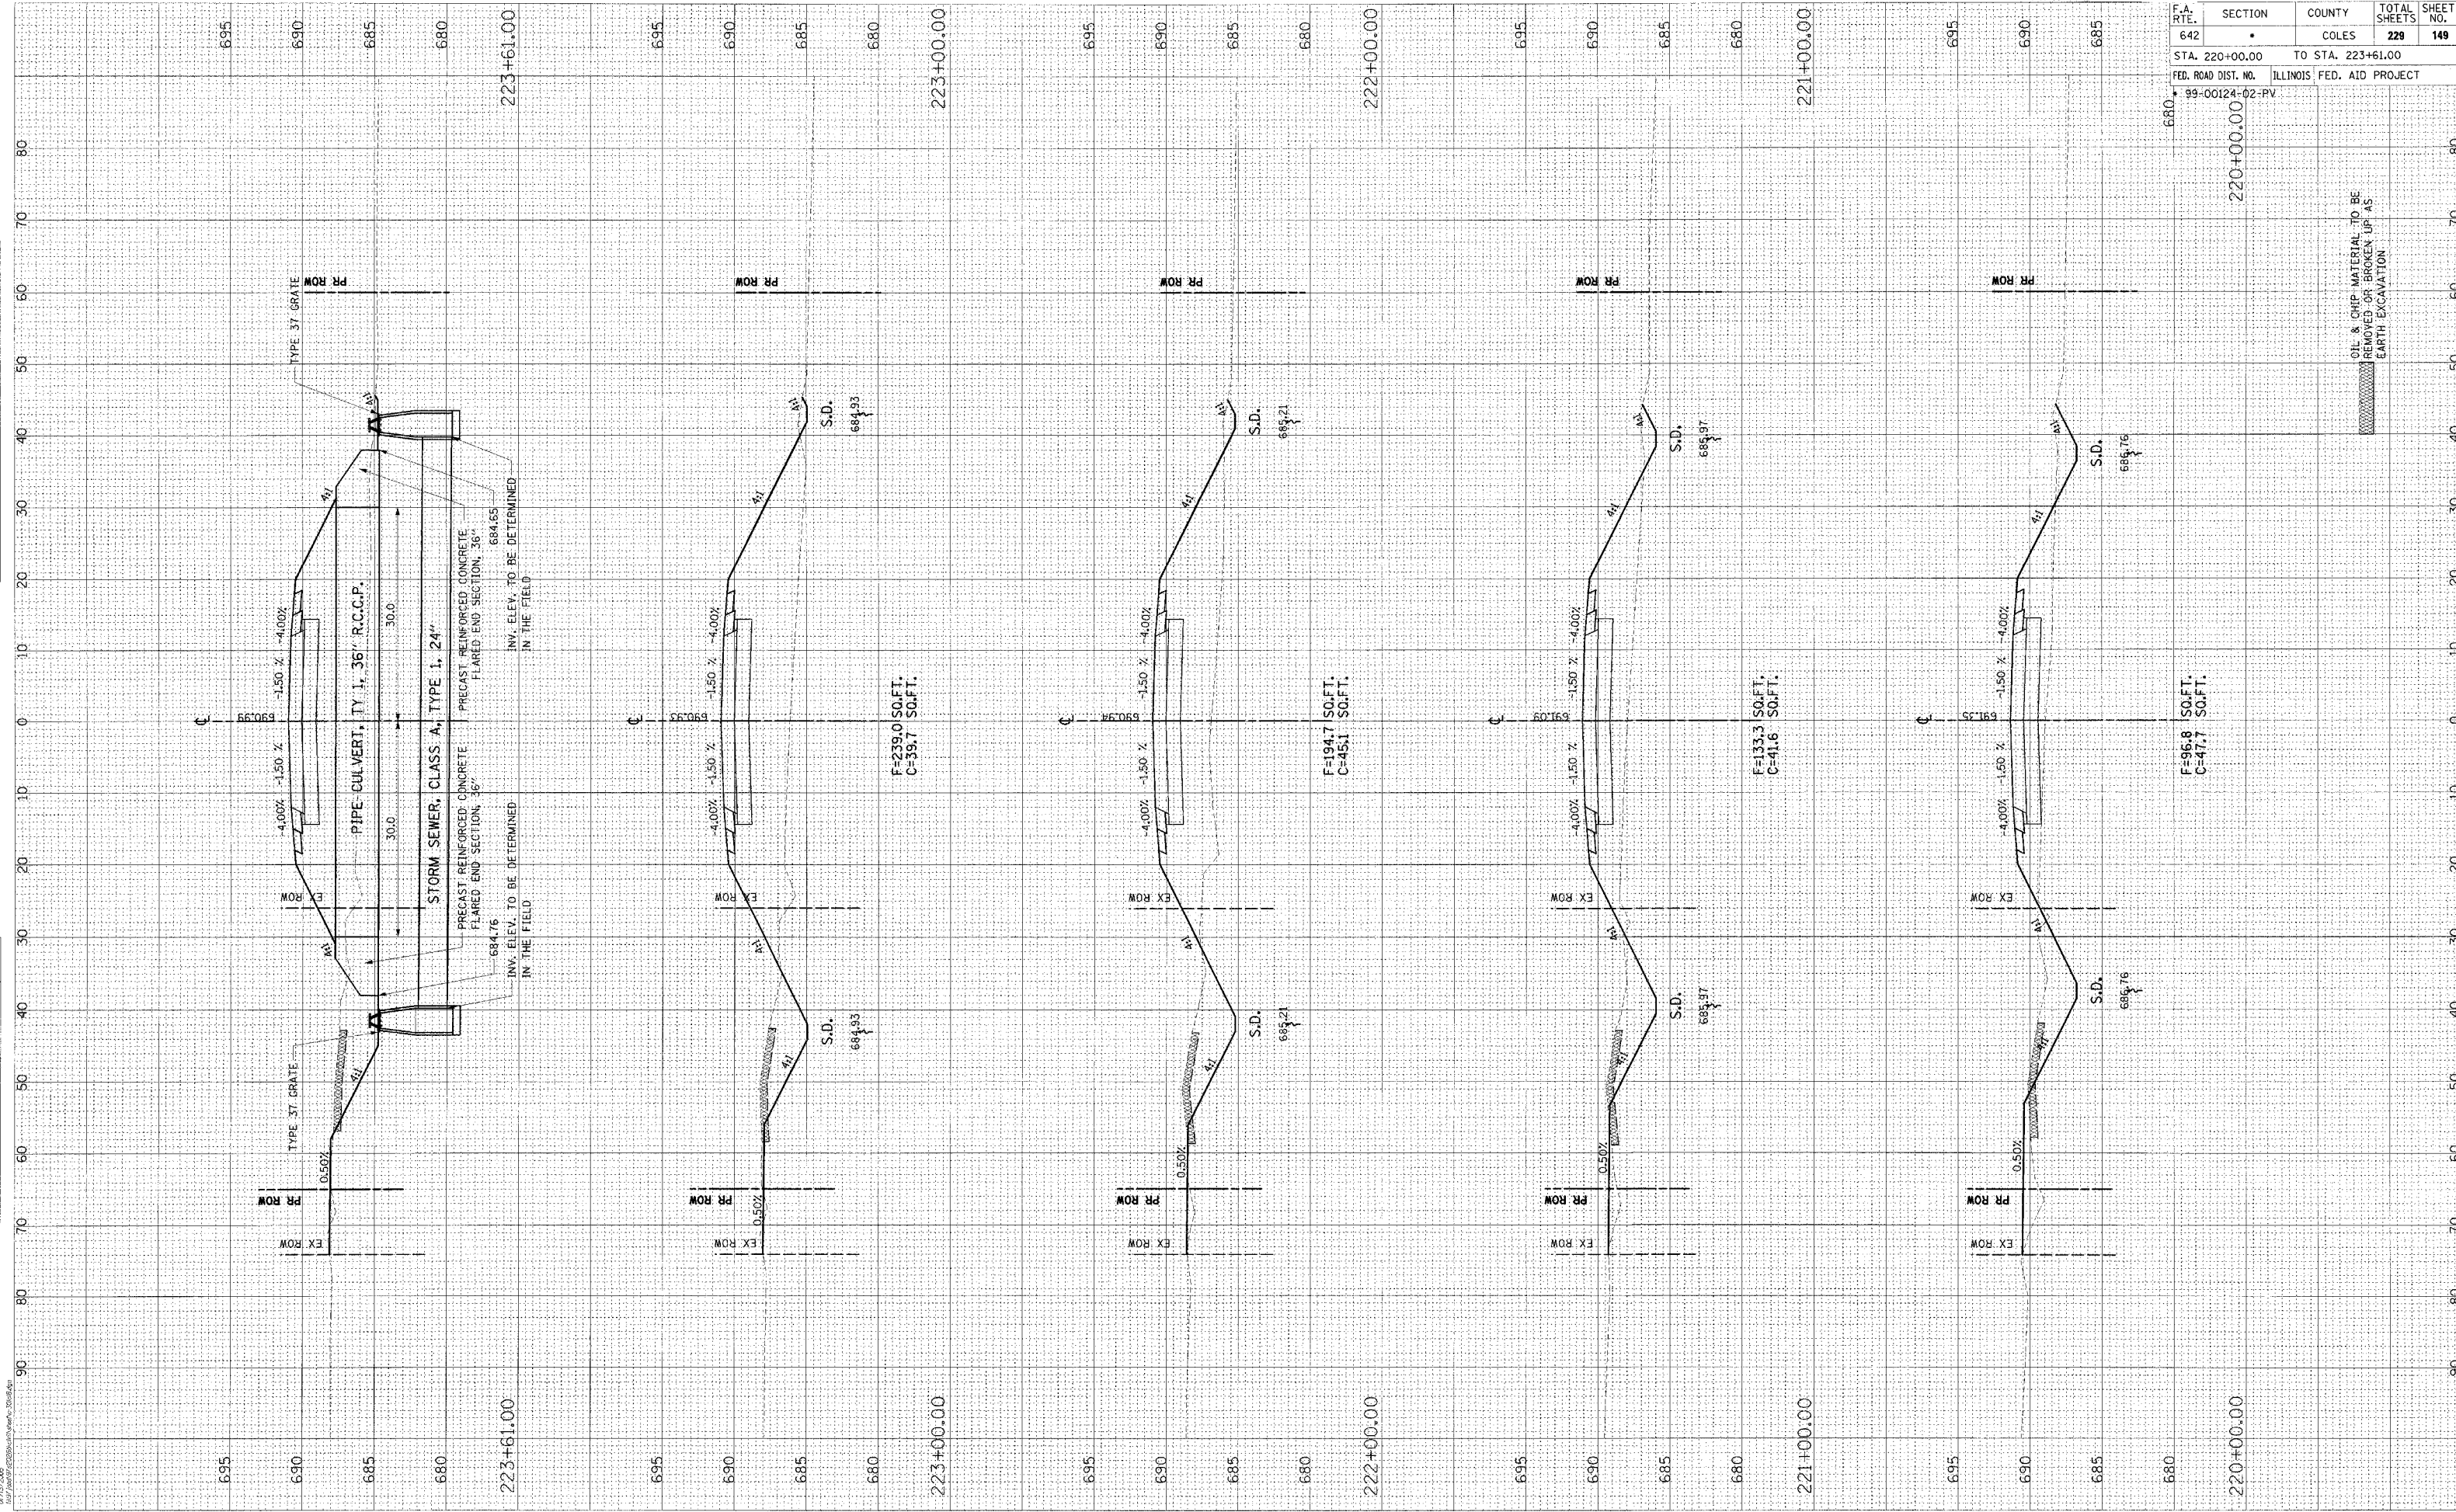

ORIGINAL SURVEY	SURVEYED	DATE
PLOTTED	BY	
NOTE BOOK	NO.	
TEMPLATE	AREAS CHECKED	



OIL & CHIP MATERIAL TO BE REMOVED OR BROKEN UP AS EARTH EXCAVATION