


F.A. RTE. 642	SECTION •	COUNTY COLES	TOTAL SHEETS 229	SHEET NO. 153
STA. 235+00.00		TO STA. 239+00.00		
FED. ROAD DIST. NO. 99-00124-02-PV		ILLINOIS FED. AID PROJECT		

FINAL SURVEY	BY	DATE
SUPPLY PLOTTED		
NOTE BOOK		
AREAS CHECKED		
NO.		

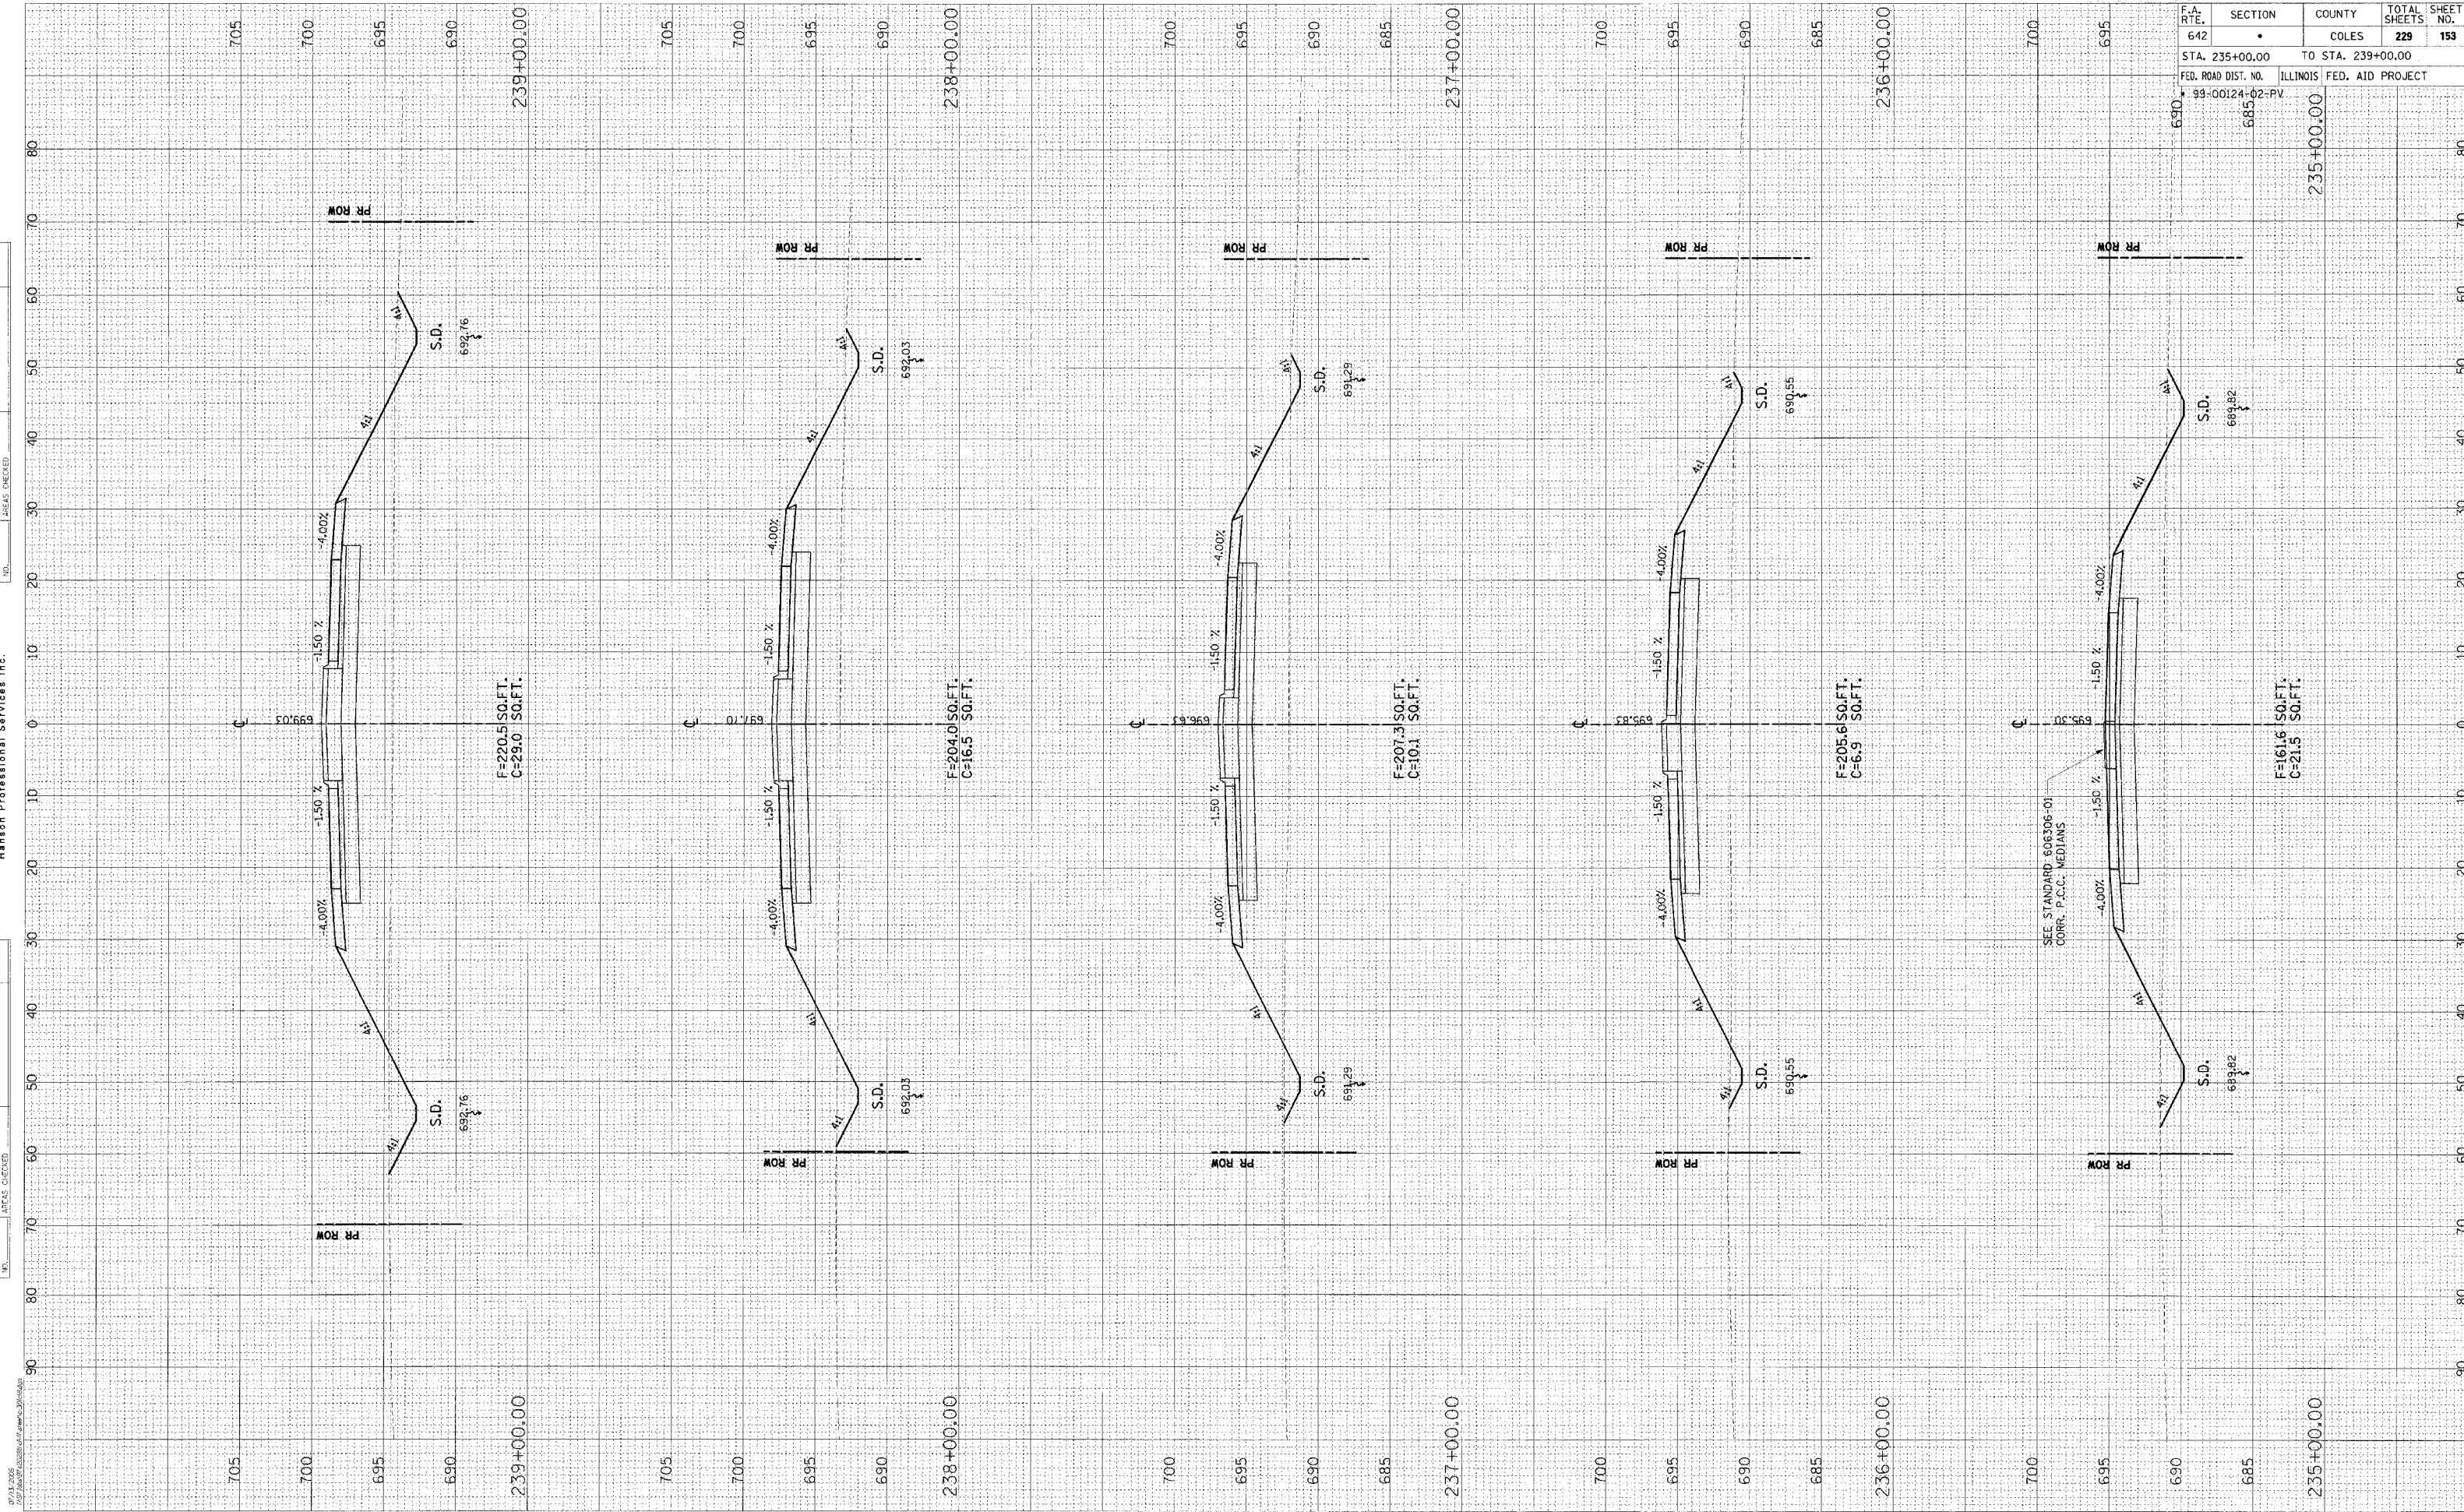

ORIGINAL SURVEY	BY	DATE
SUPPLY PLOTTED		
NOTE BOOK		
AREAS CHECKED		
NO.		



07/12/2005
D:\proj\91353\91353.dwg