


F.A. RTE.	SECTION	COUNTY	TOTAL SHEETS	SHEET NO.
642	*	COLES	229	155
STA. 241+79.69		TO STA. 242+00.00		
FED. ROAD DIST. NO.		ILLINOIS FED. AID PROJECT		
* 99-00124-02-PV				
120	130	140	150	

DATE	BY

© Copyright Hanson Professional Services Inc. 2005
HANSON
 Hanson Professional Services Inc.

DATE	BY

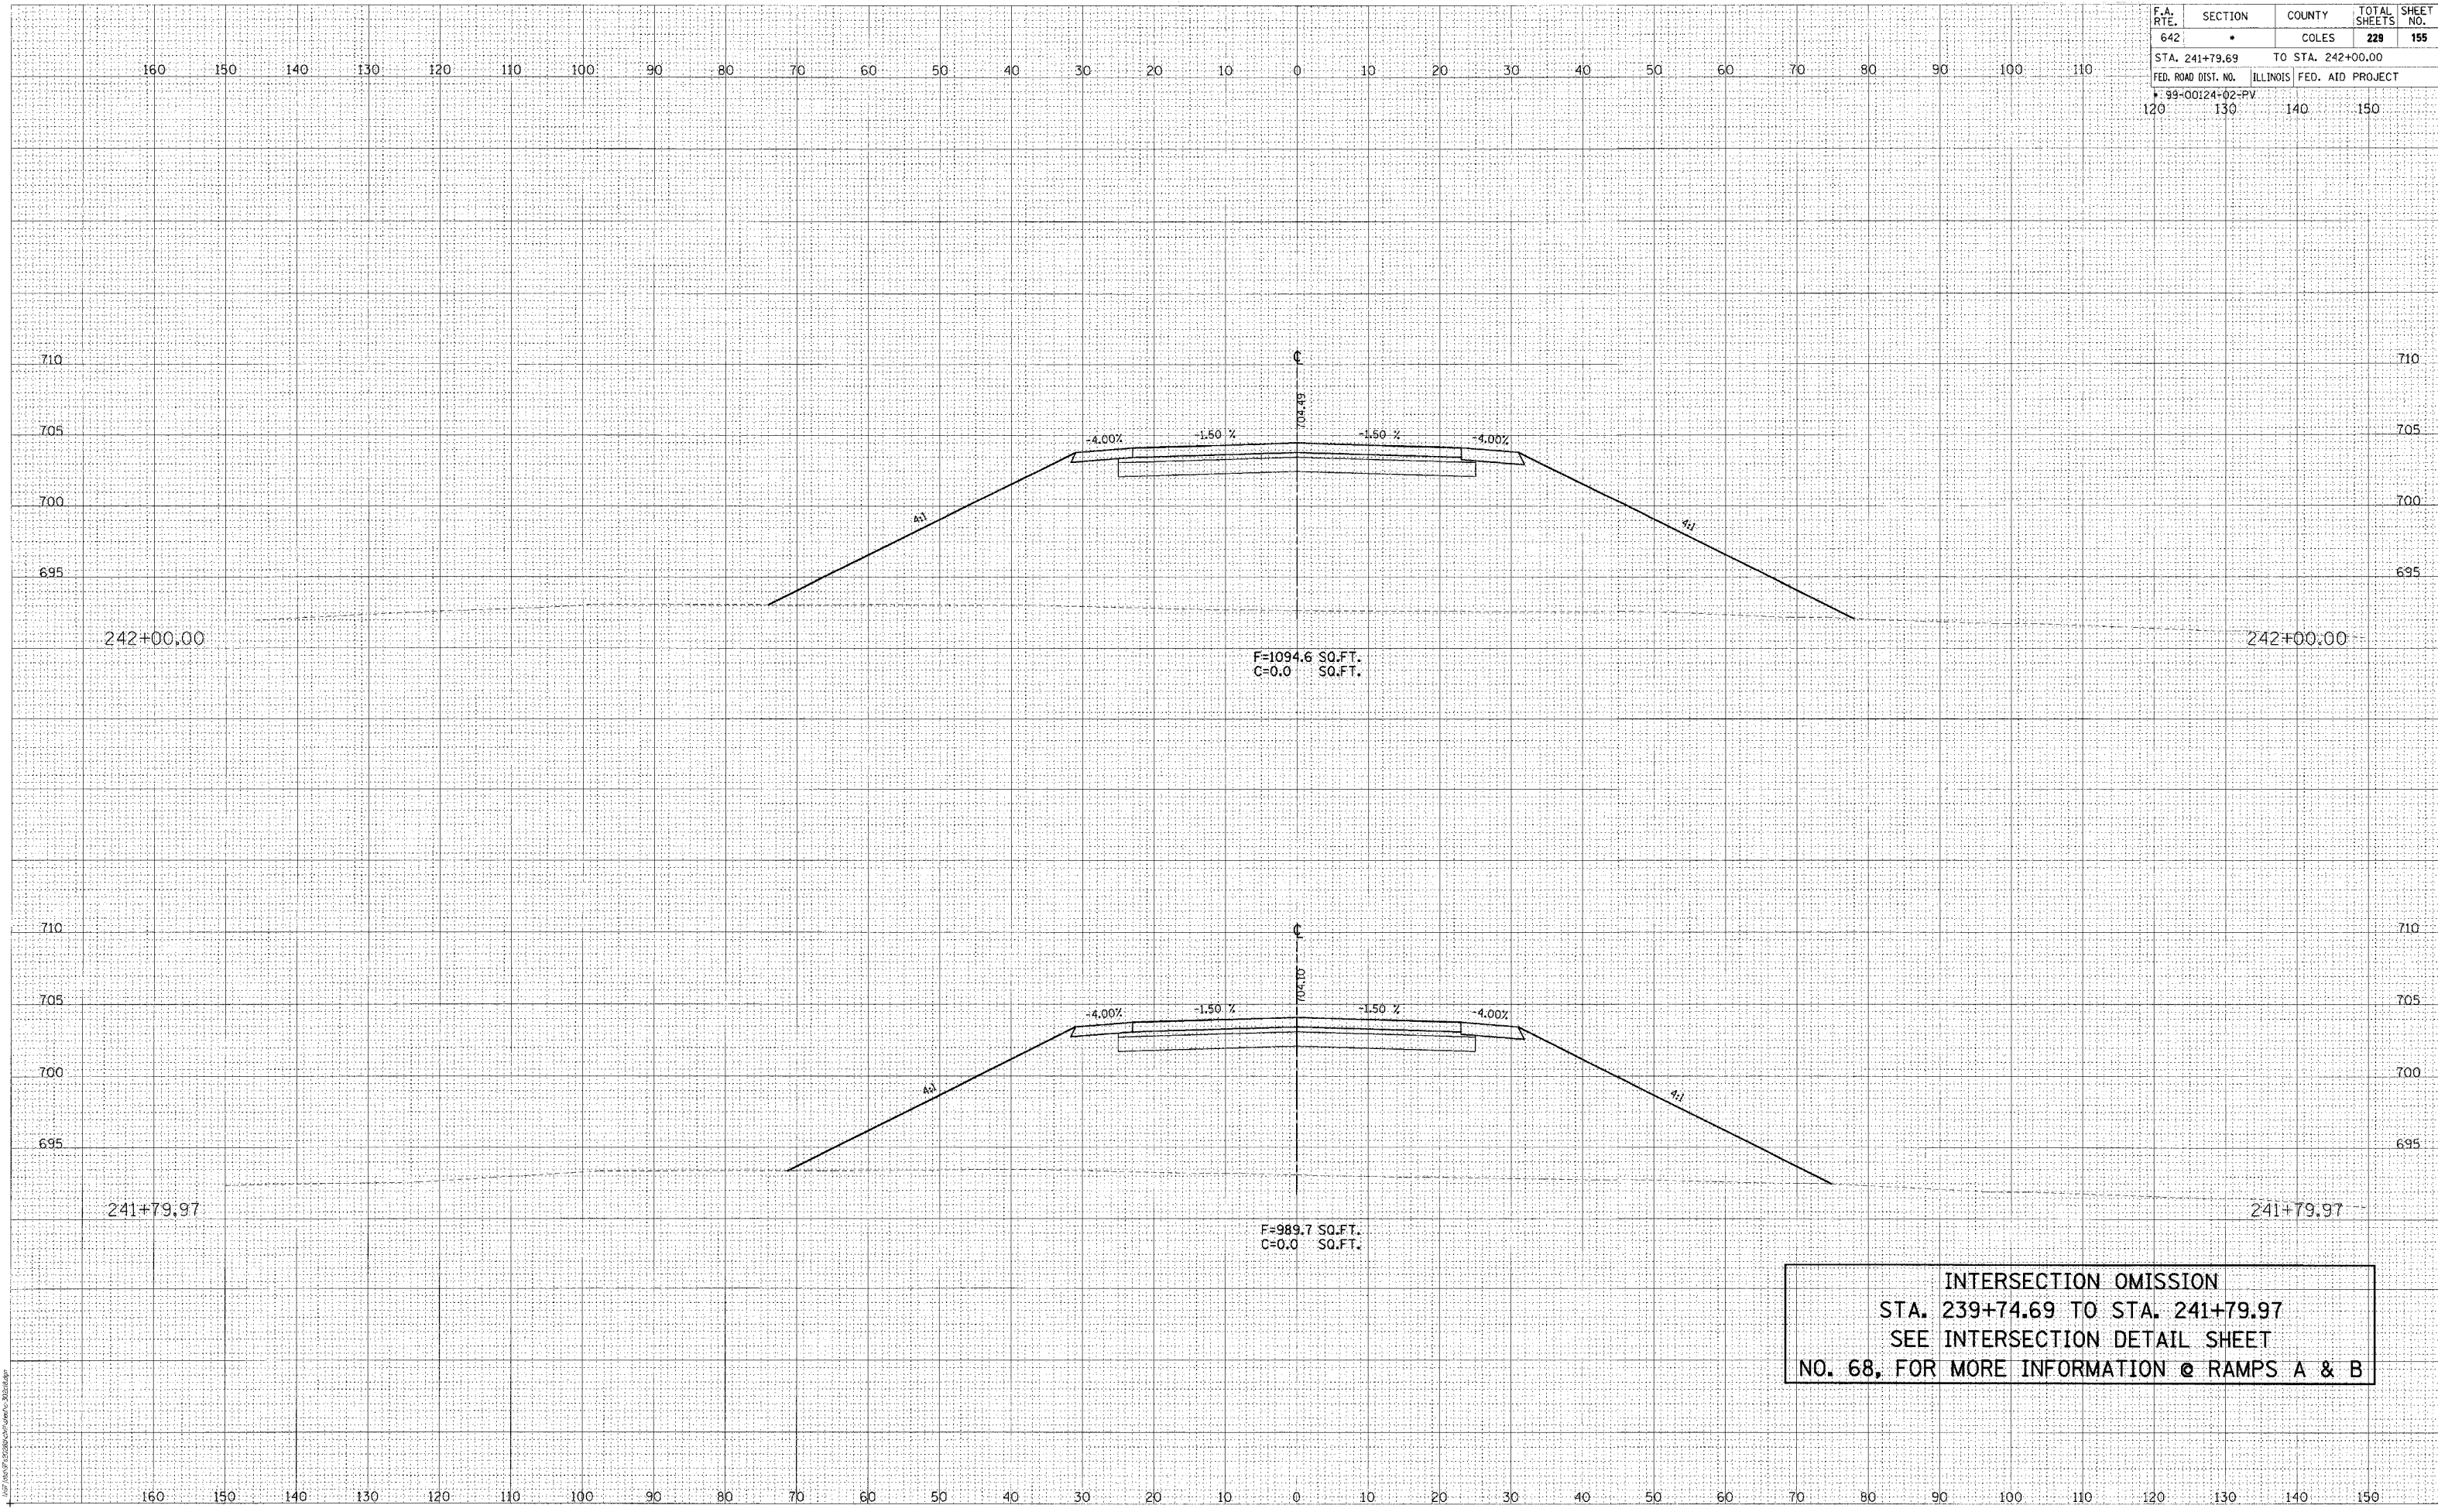

INTERSECTION OMISSION
 STA. 239+74.69 TO STA. 241+79.97
 SEE INTERSECTION DETAIL SHEET
 NO. 68, FOR MORE INFORMATION @ RAMPS A & B