


F.A. RTE.	SECTION	COUNTY	TOTAL SHEETS	SHEET NO.
642		COLES	229	159
STA. 248+44.03		TO STA. 250+08.82		
FED. ROAD DIST. NO.		ILLINOIS	FED. AID PROJECT	
120	130	140	150	

BRIDGE OMISSION
 STA. 248+15.29 TO STA. 250+35.29
 SEE BRIDGE PLANS
 SHEET NO. 119 TO 134

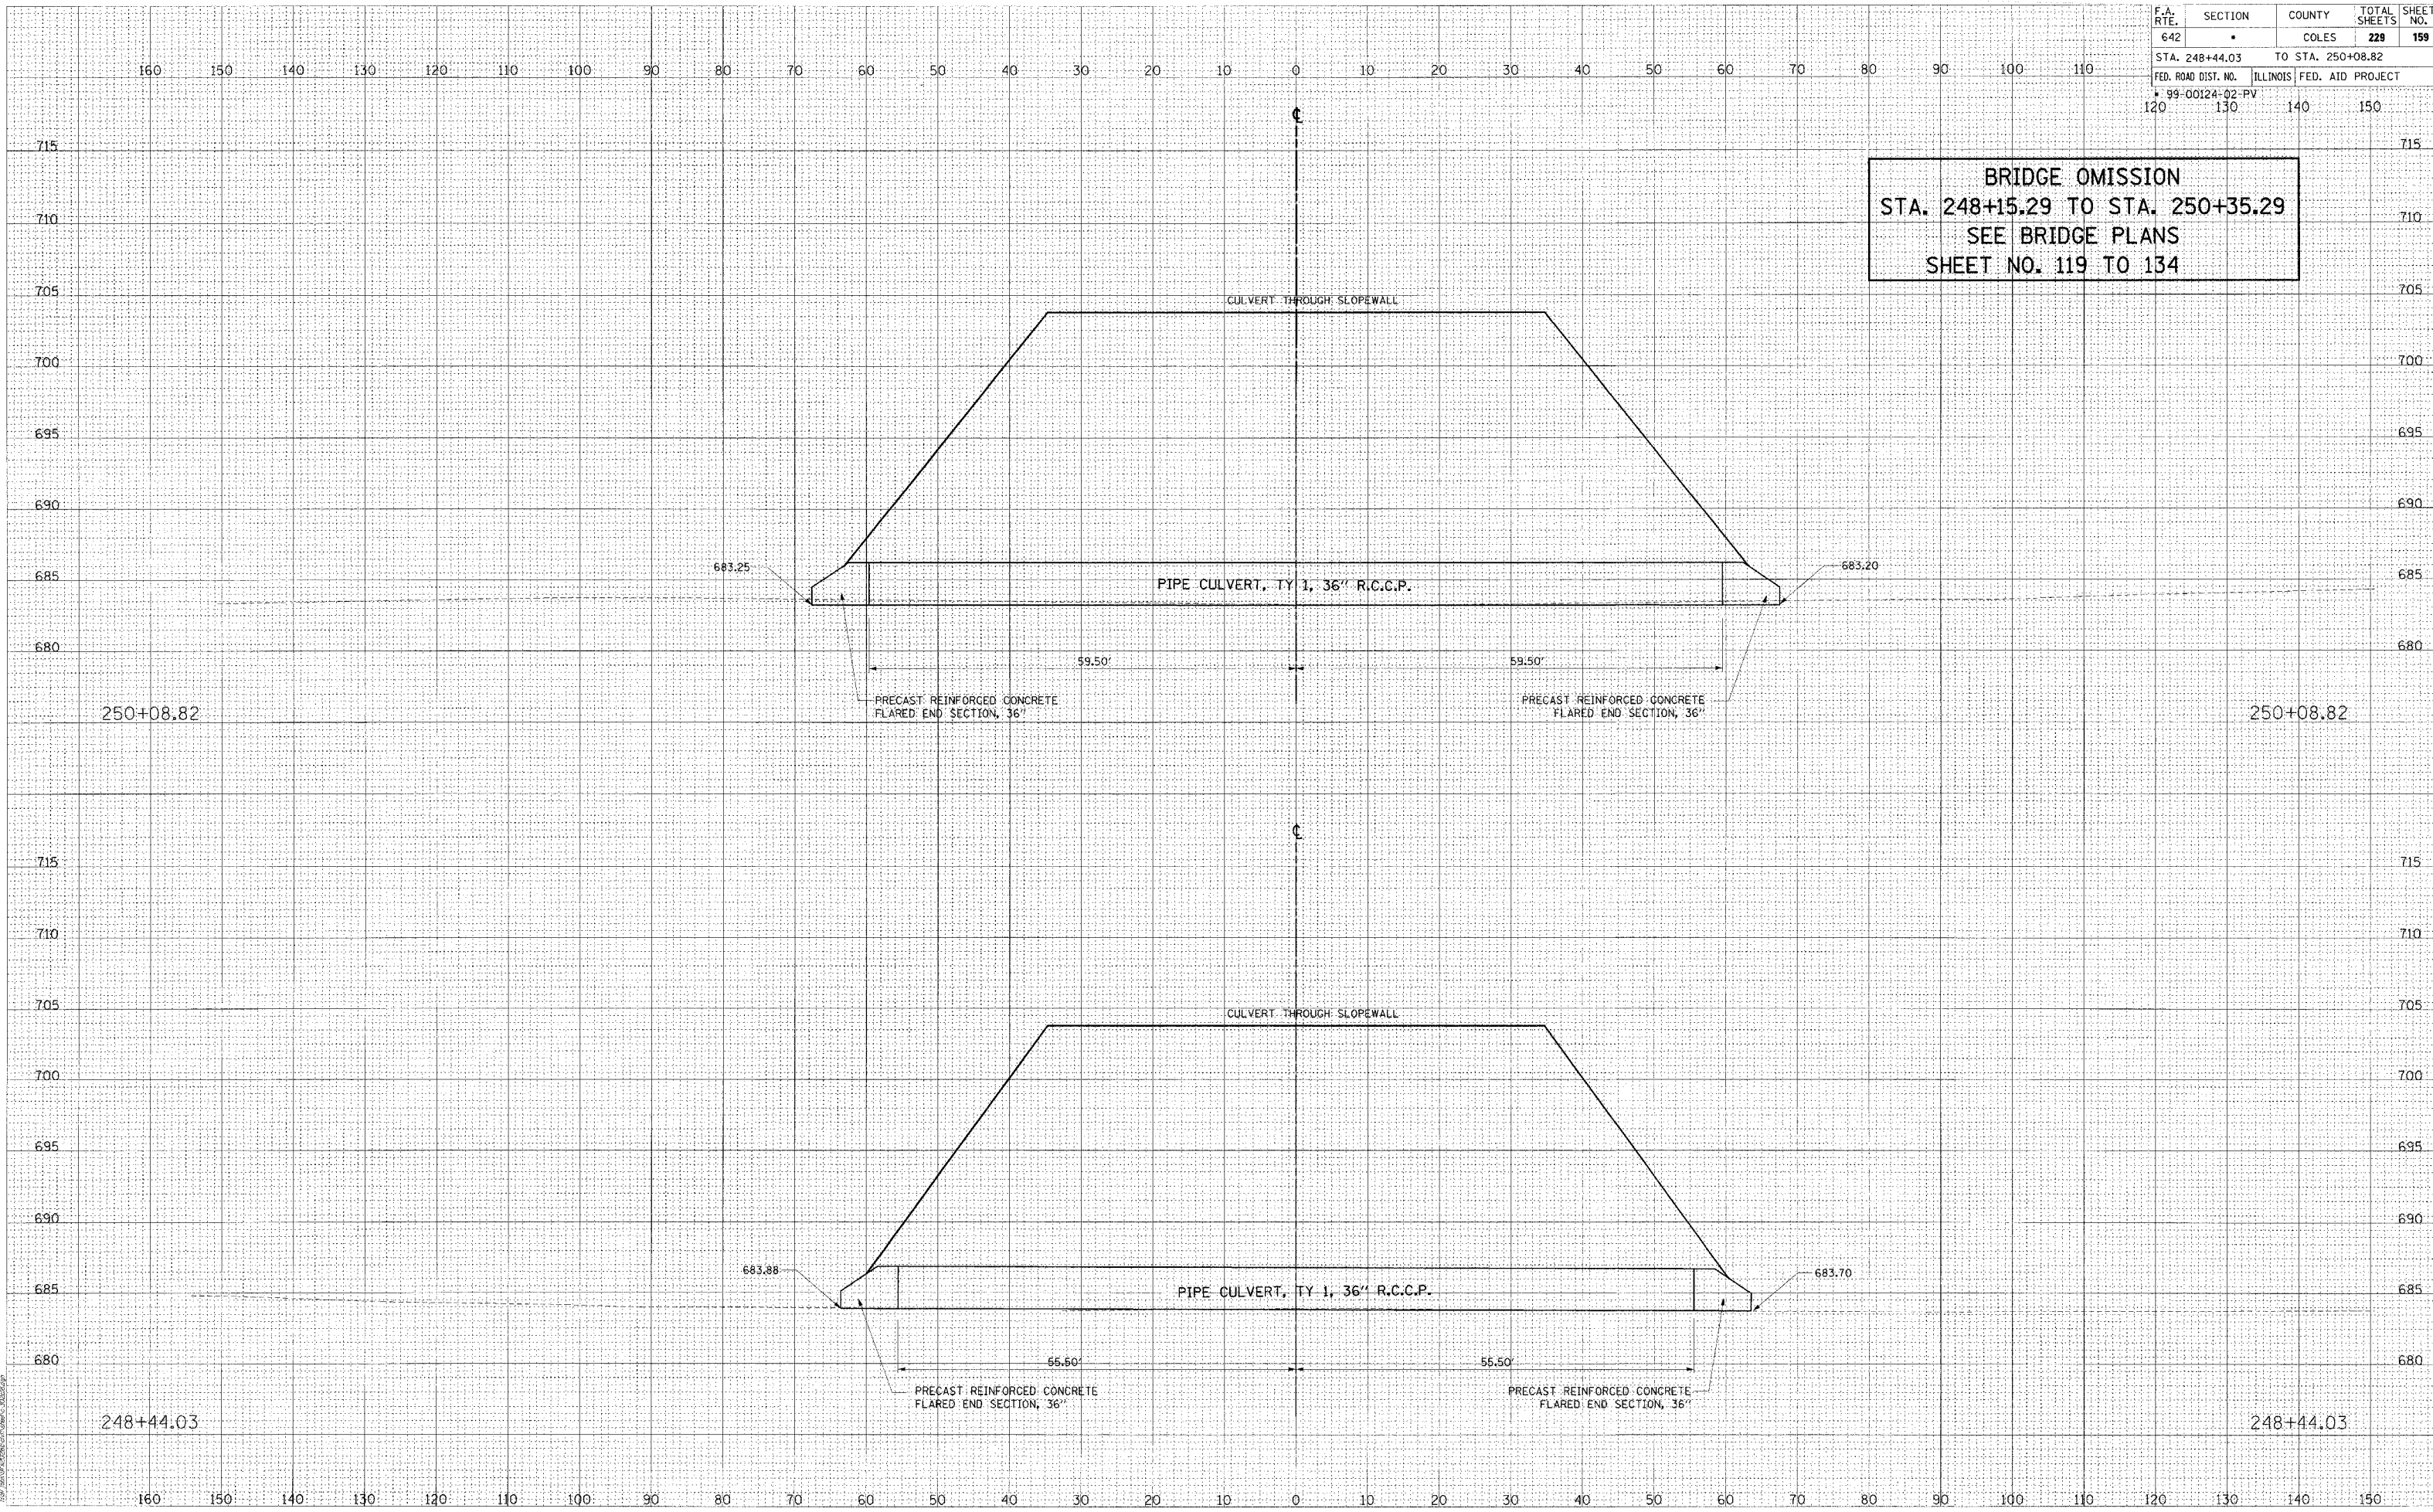

DATE	BY

HANSON
 Hanson Professional Services Inc.

DATE	BY

07/23/2025
 248+44.03 TO 250+08.82 (159) 159