


F.A. RTE.	SECTION	COUNTY	TOTAL SHEETS	SHEET NO.
642	*	COLES	229	160
STA. 250+35.74		TO STA. 251+00.00		
FED. ROAD DIST. NO.		ILLINOIS FED. AID PROJECT		
120	130	140	150	

DATE	BY
DATE	BY
DATE	BY
DATE	BY

© Copyright Hanson Professional Services Inc. 2005
HANSON
 Hanson Professional Services Inc.

DATE	BY
DATE	BY
DATE	BY
DATE	BY

07/17/2005
 11:07 AM C:\p05\91353\91353.dwg

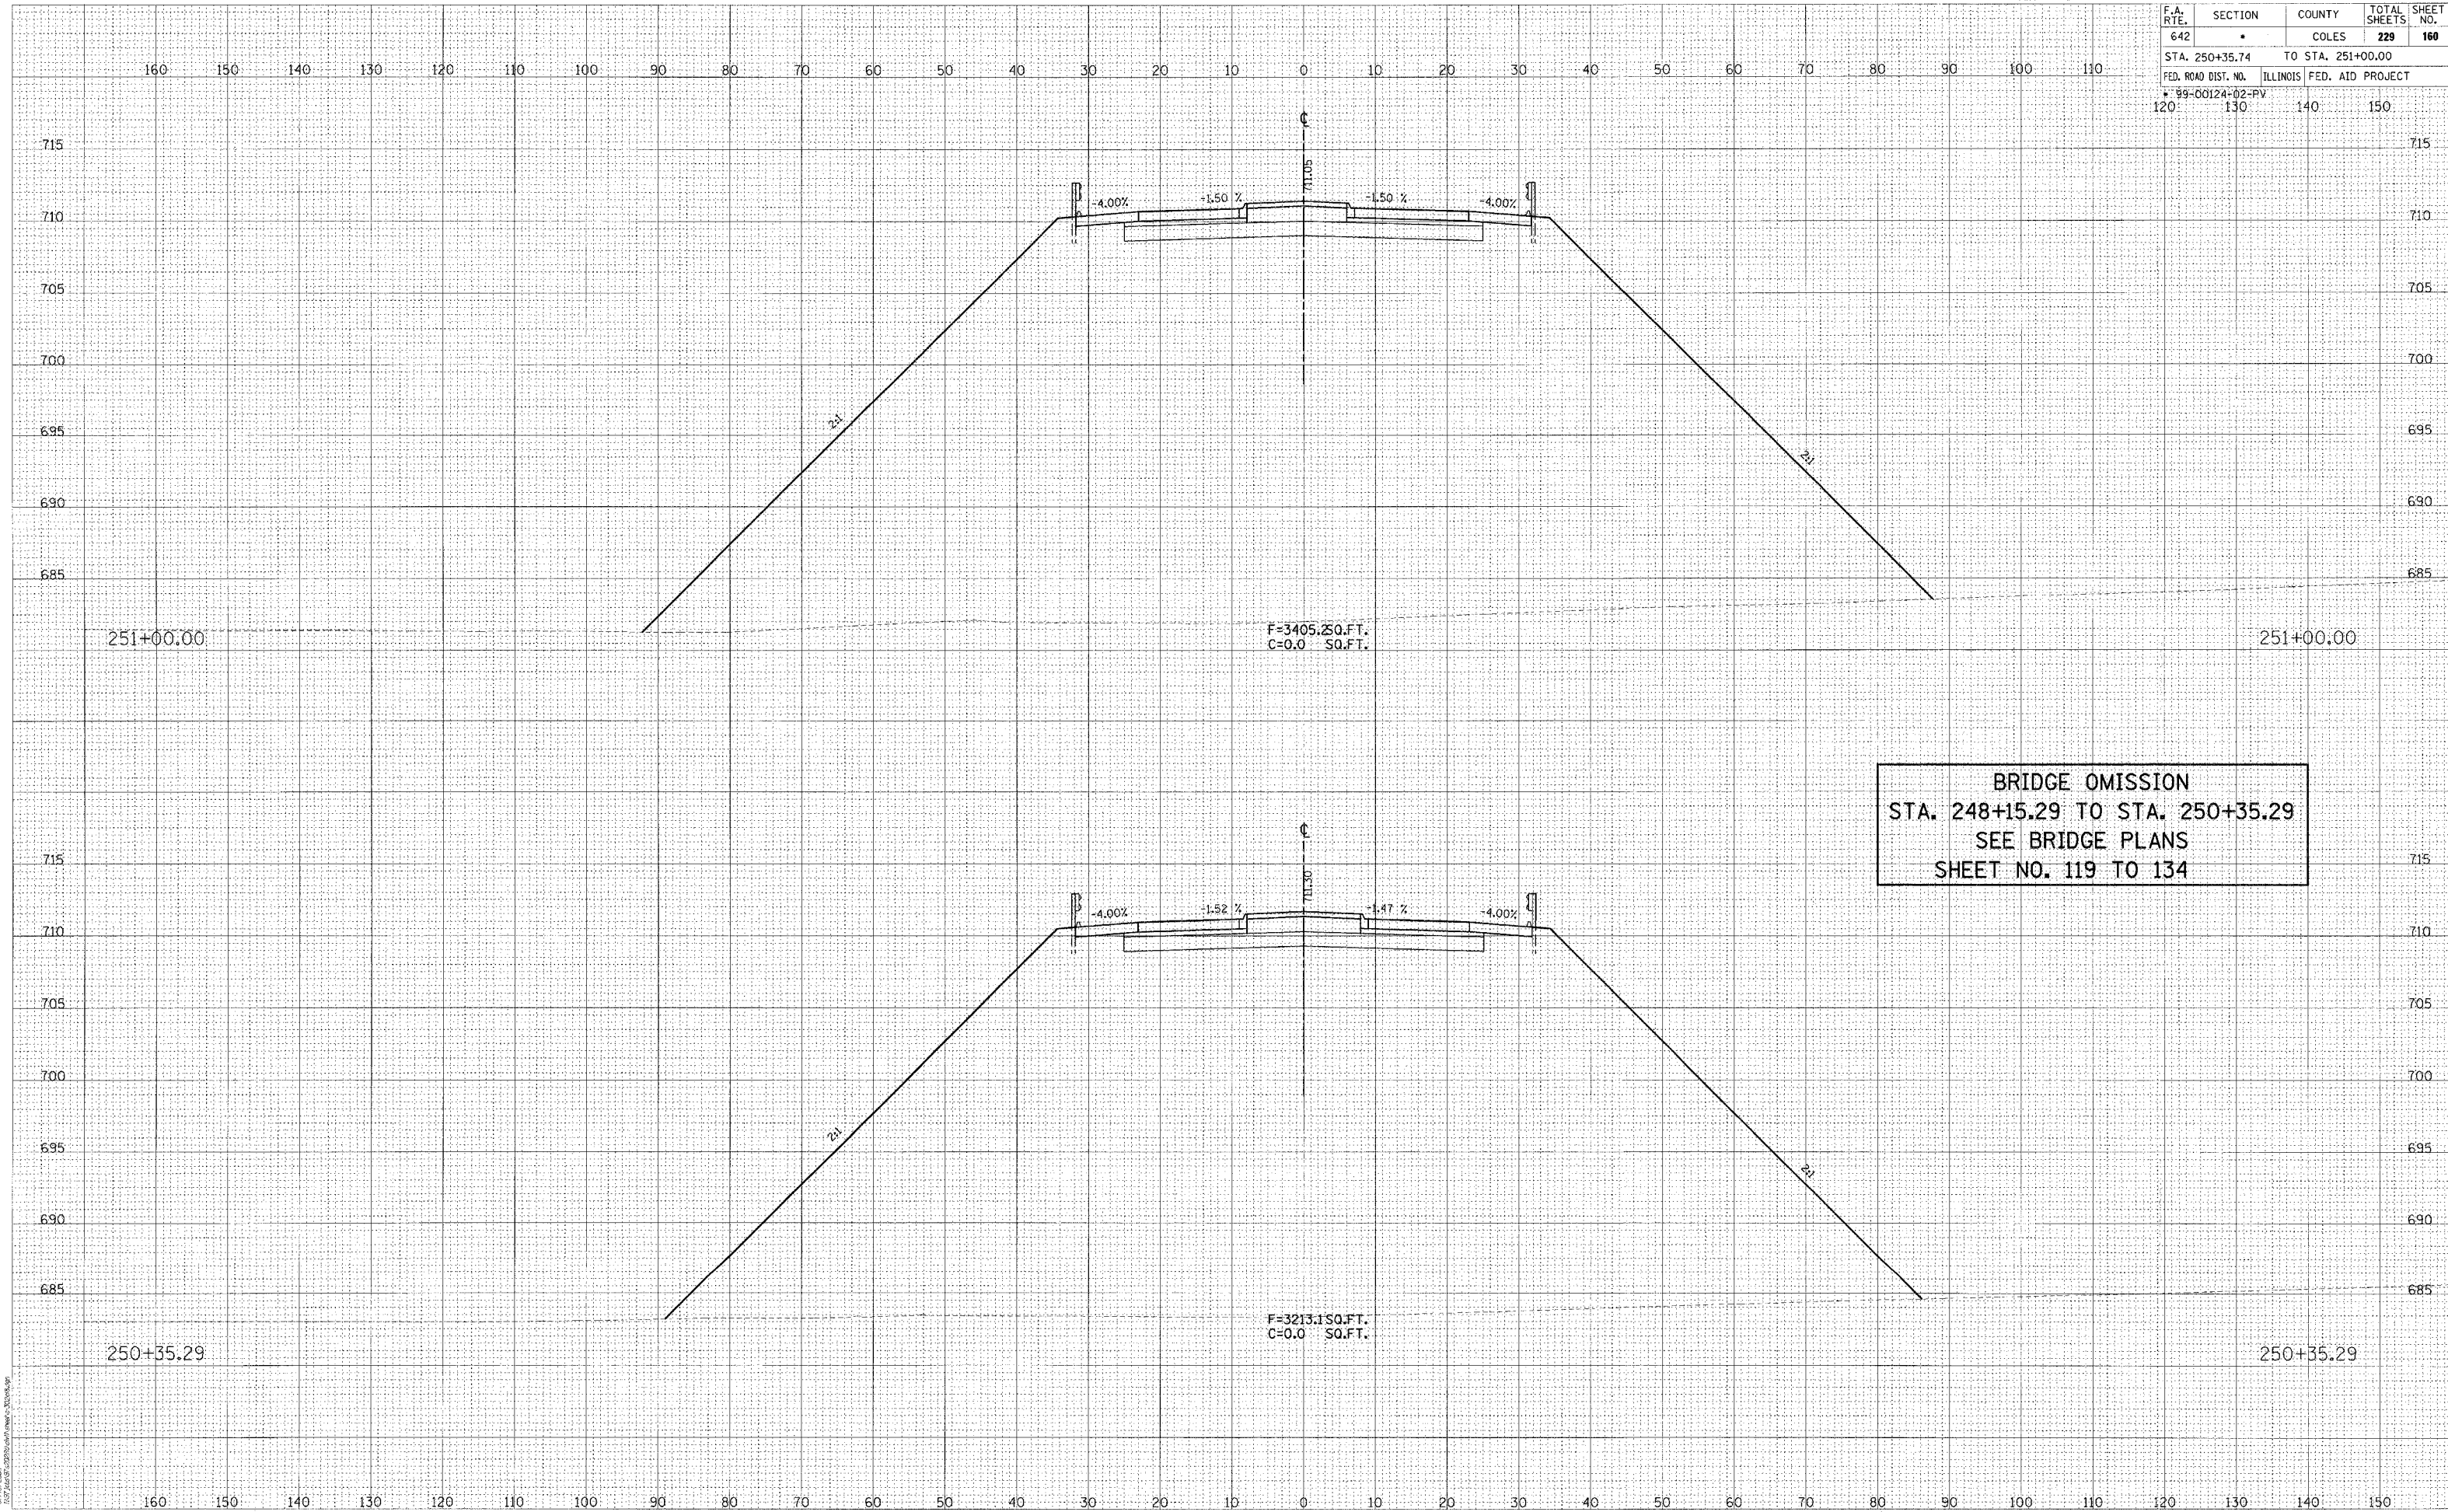

BRIDGE OMISSION
 STA. 248+15.29 TO STA. 250+35.29
 SEE BRIDGE PLANS
 SHEET NO. 119 TO 134