


F.A. RTE.	SECTION	COUNTY	TOTAL SHEETS	SHEET NO.
642		COLES	229	161
STA. 252+00.00		TO STA. 252+00.00		
FED. ROAD DIST. NO.		ILLINOIS FED. AID PROJECT		
120	130	140	150	

BY	DATE


  
 HANSON Professional Services Inc.

BY	DATE

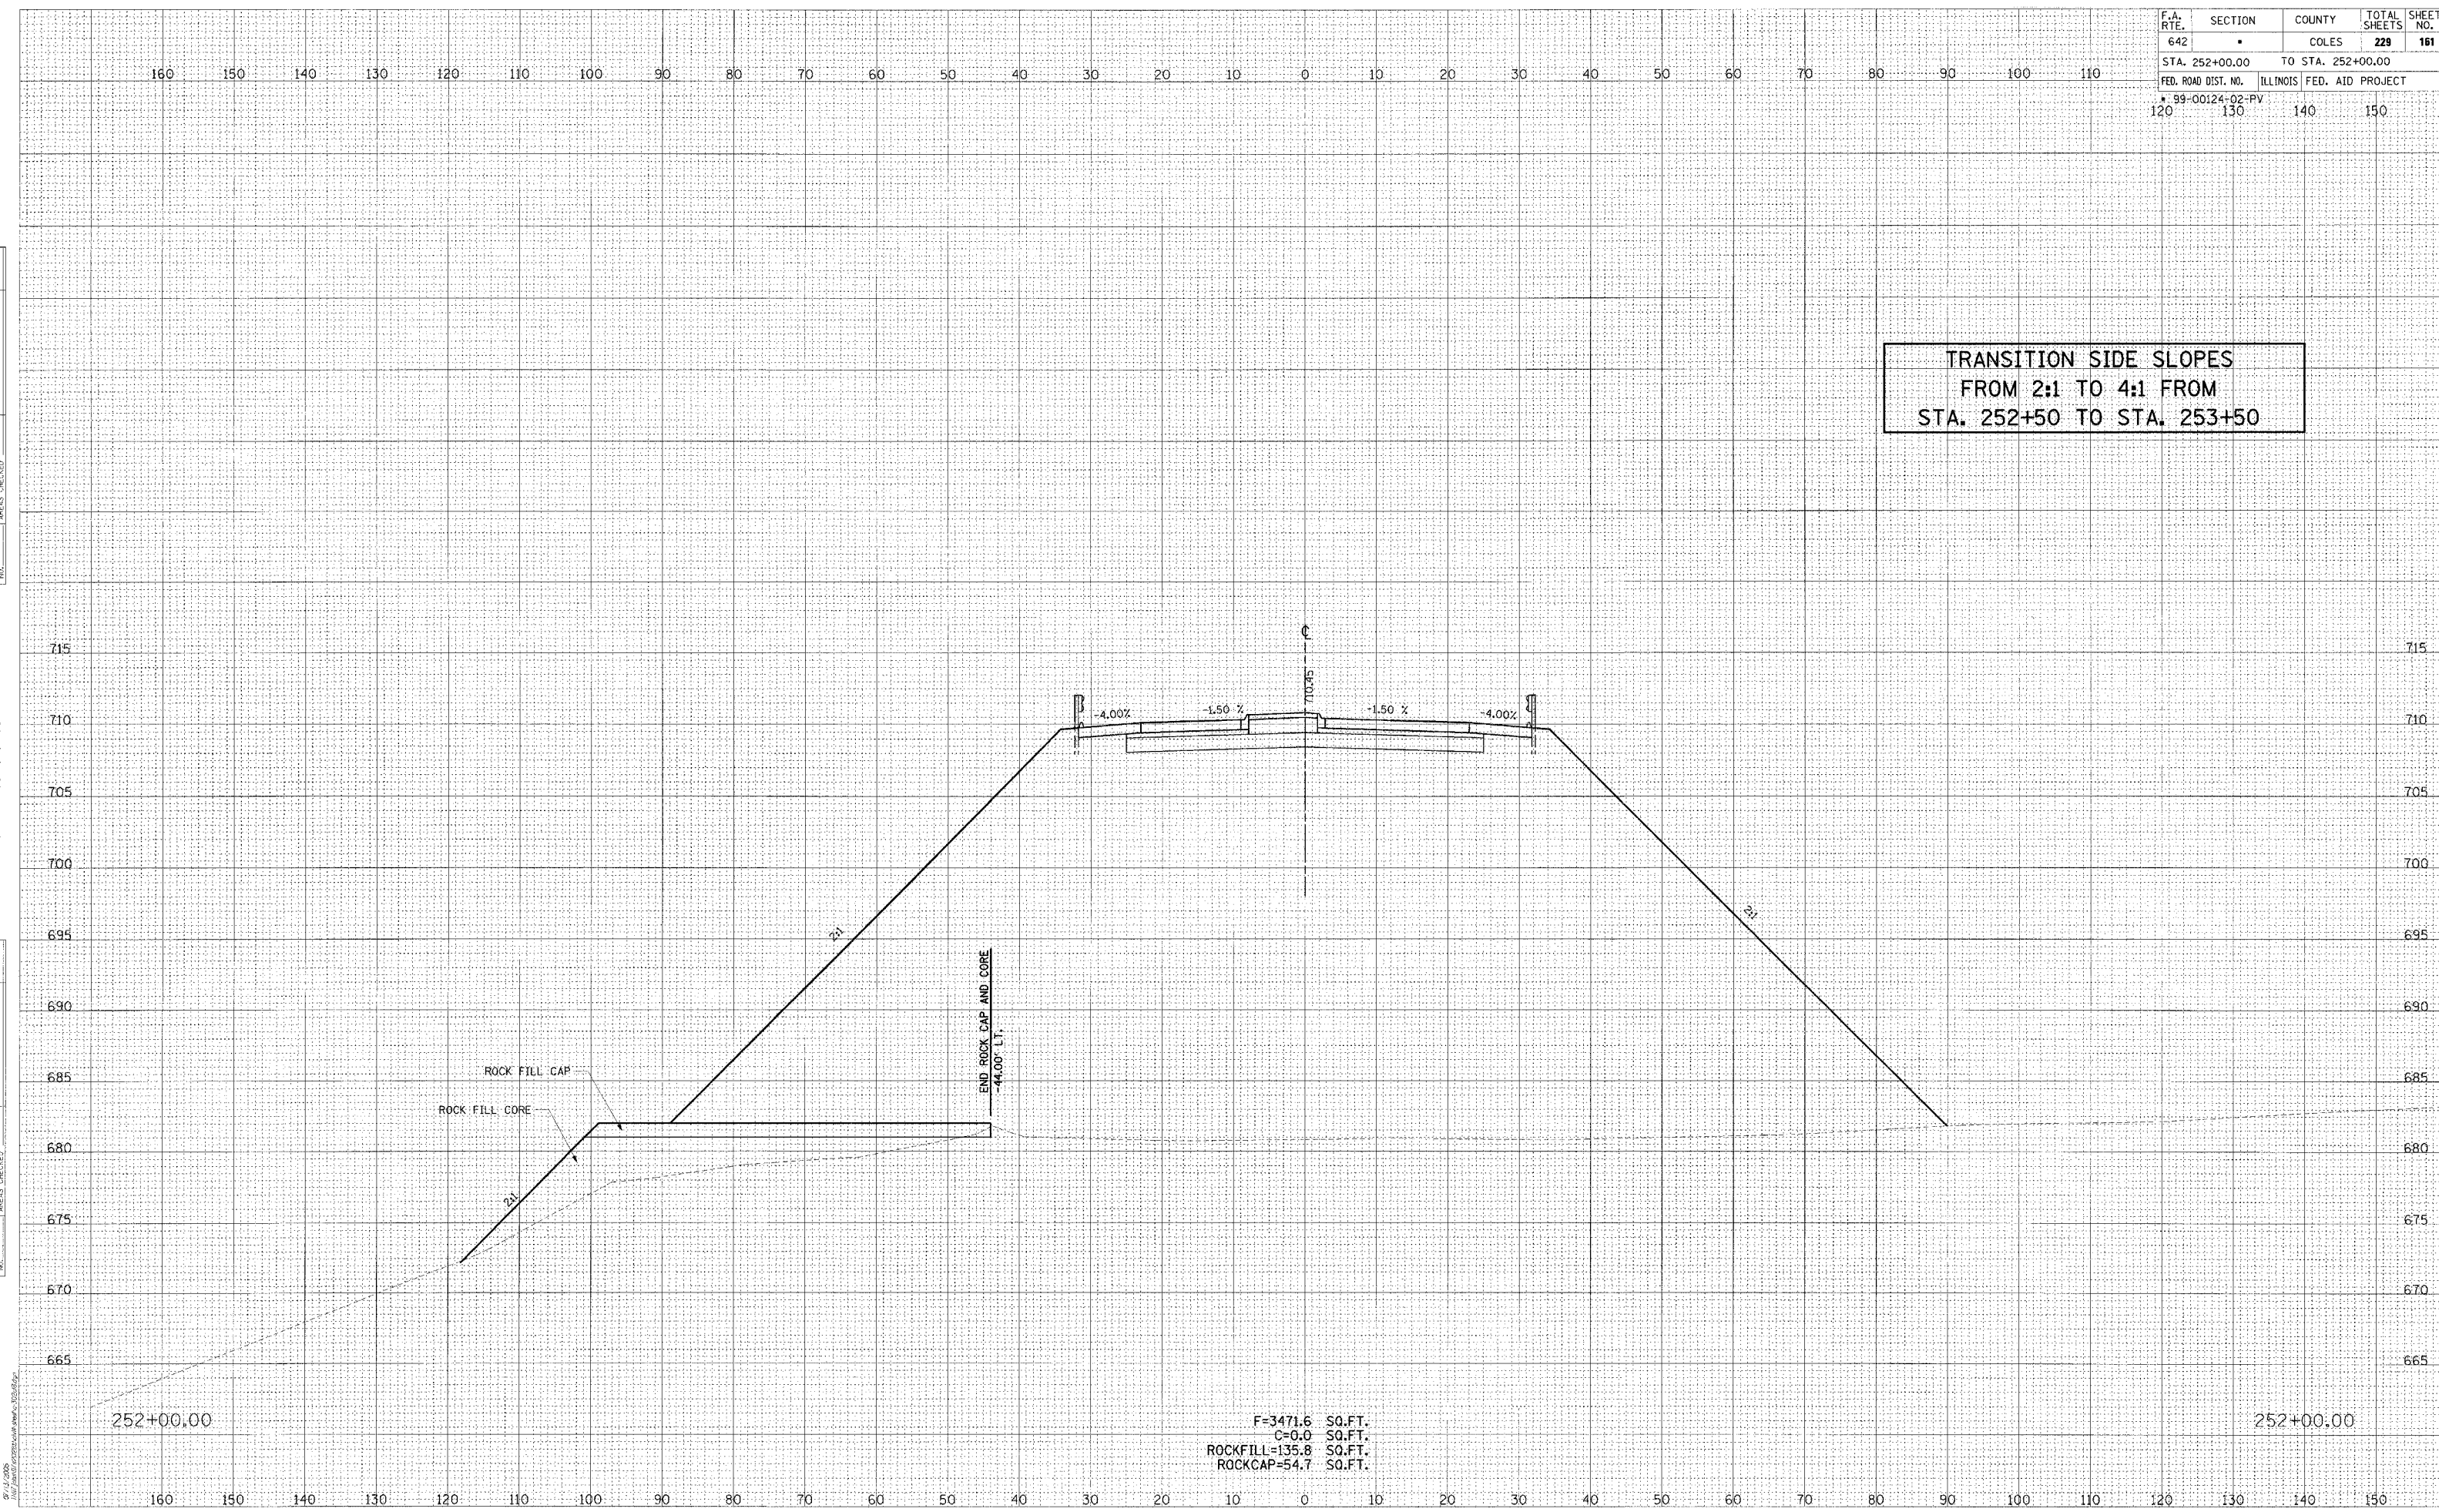

TRANSITION SIDE SLOPES  
 FROM 2:1 TO 4:1 FROM  
 STA. 252+50 TO STA. 253+50

F=3471.6 SQ.FT.  
 C=0.0 SQ.FT.  
 ROCKFILL=135.8 SQ.FT.  
 ROCKCAP=54.7 SQ.FT.