


F.A. RTE.	SECTION	COUNTY	TOTAL SHEETS	SHEET NO.
642	•	COLES	229	166
STA. 256+70.37		TO STA. 258+75.66		
FED. ROAD DIST. NO.		ILLINOIS	FED. AID PROJECT	
120		130	140	150

DATE	
BY	
FINAL SURVEYED	
SHEET PLOTTED	
NOTE BOOK	
AREAS CHECKED	



DATE	
BY	
ORIGINAL SURVEYED	
SHEET PLOTTED	
NOTE BOOK	
AREAS CHECKED	

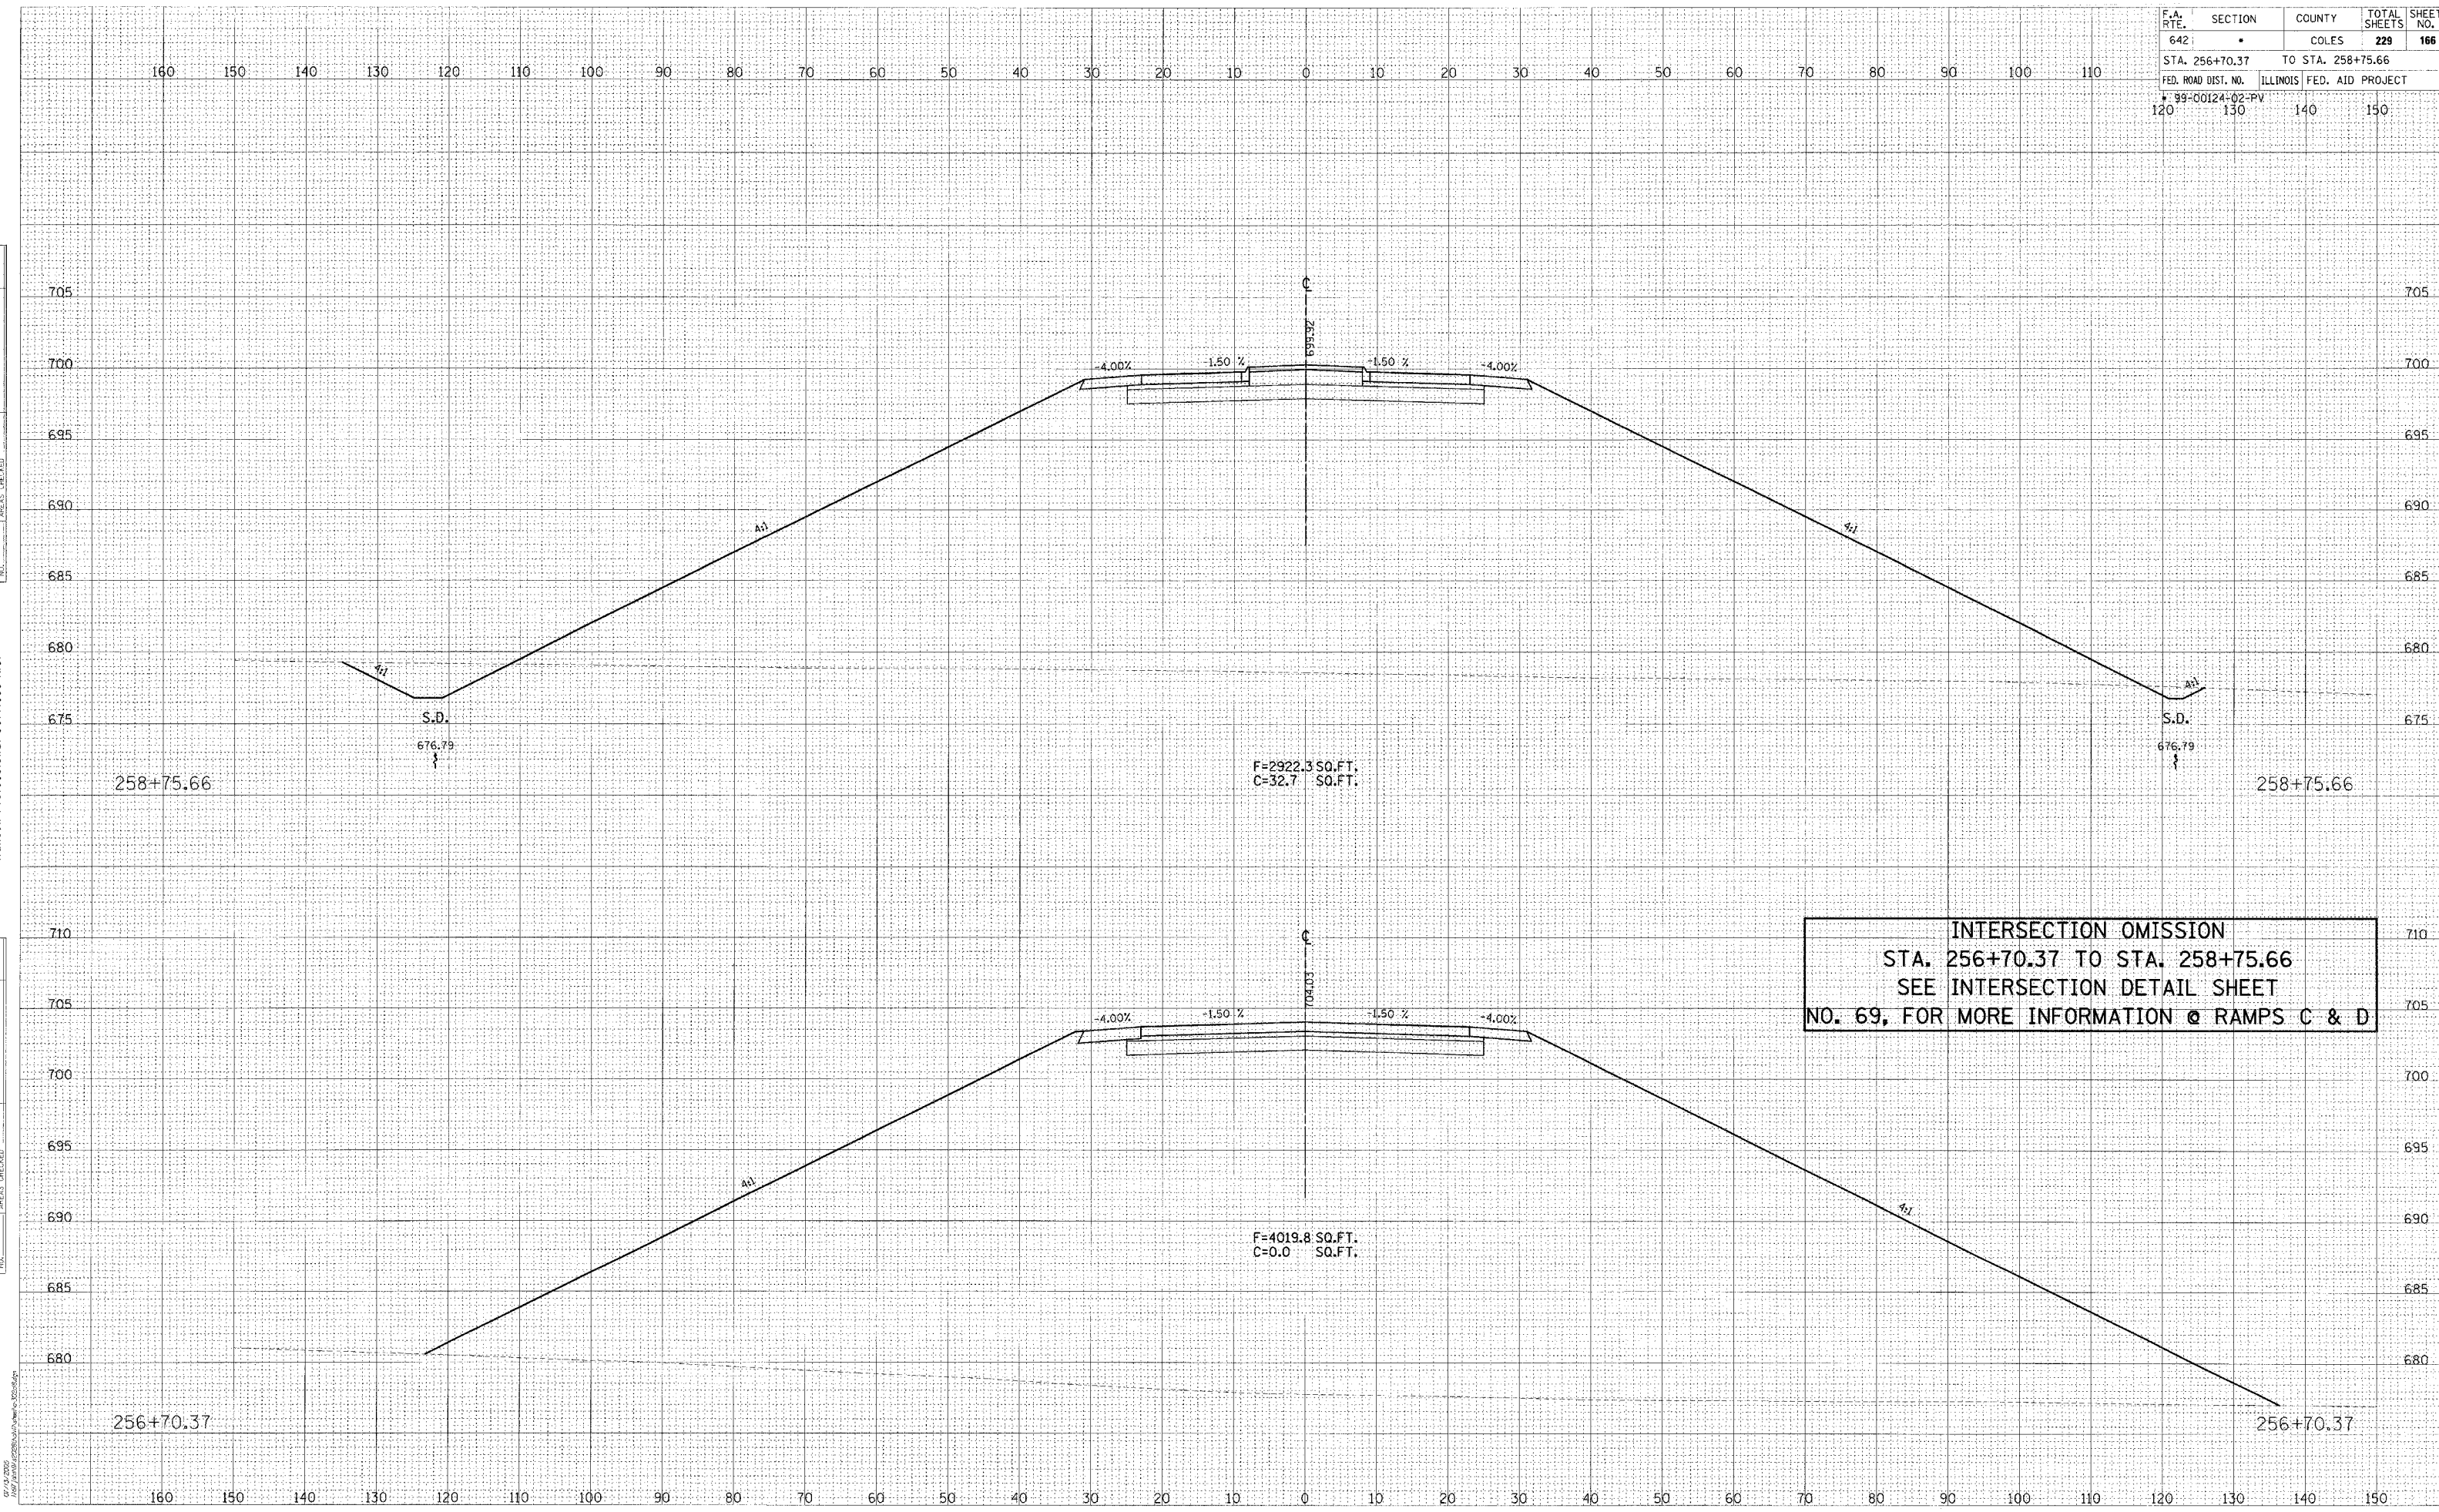

INTERSECTION OMISSION
 STA. 256+70.37 TO STA. 258+75.66
 SEE INTERSECTION DETAIL SHEET
 NO. 69, FOR MORE INFORMATION @ RAMPS C & D