


F.A. RTE.	SECTION	COUNTY	TOTAL SHEETS	SHEET NO.
642	*	COLES	229	167
STA. 259+00.00 TO STA. 260+00.00		ILLINOIS FED. AID PROJECT		
* 99-00124-02-PV		120	130	140 150

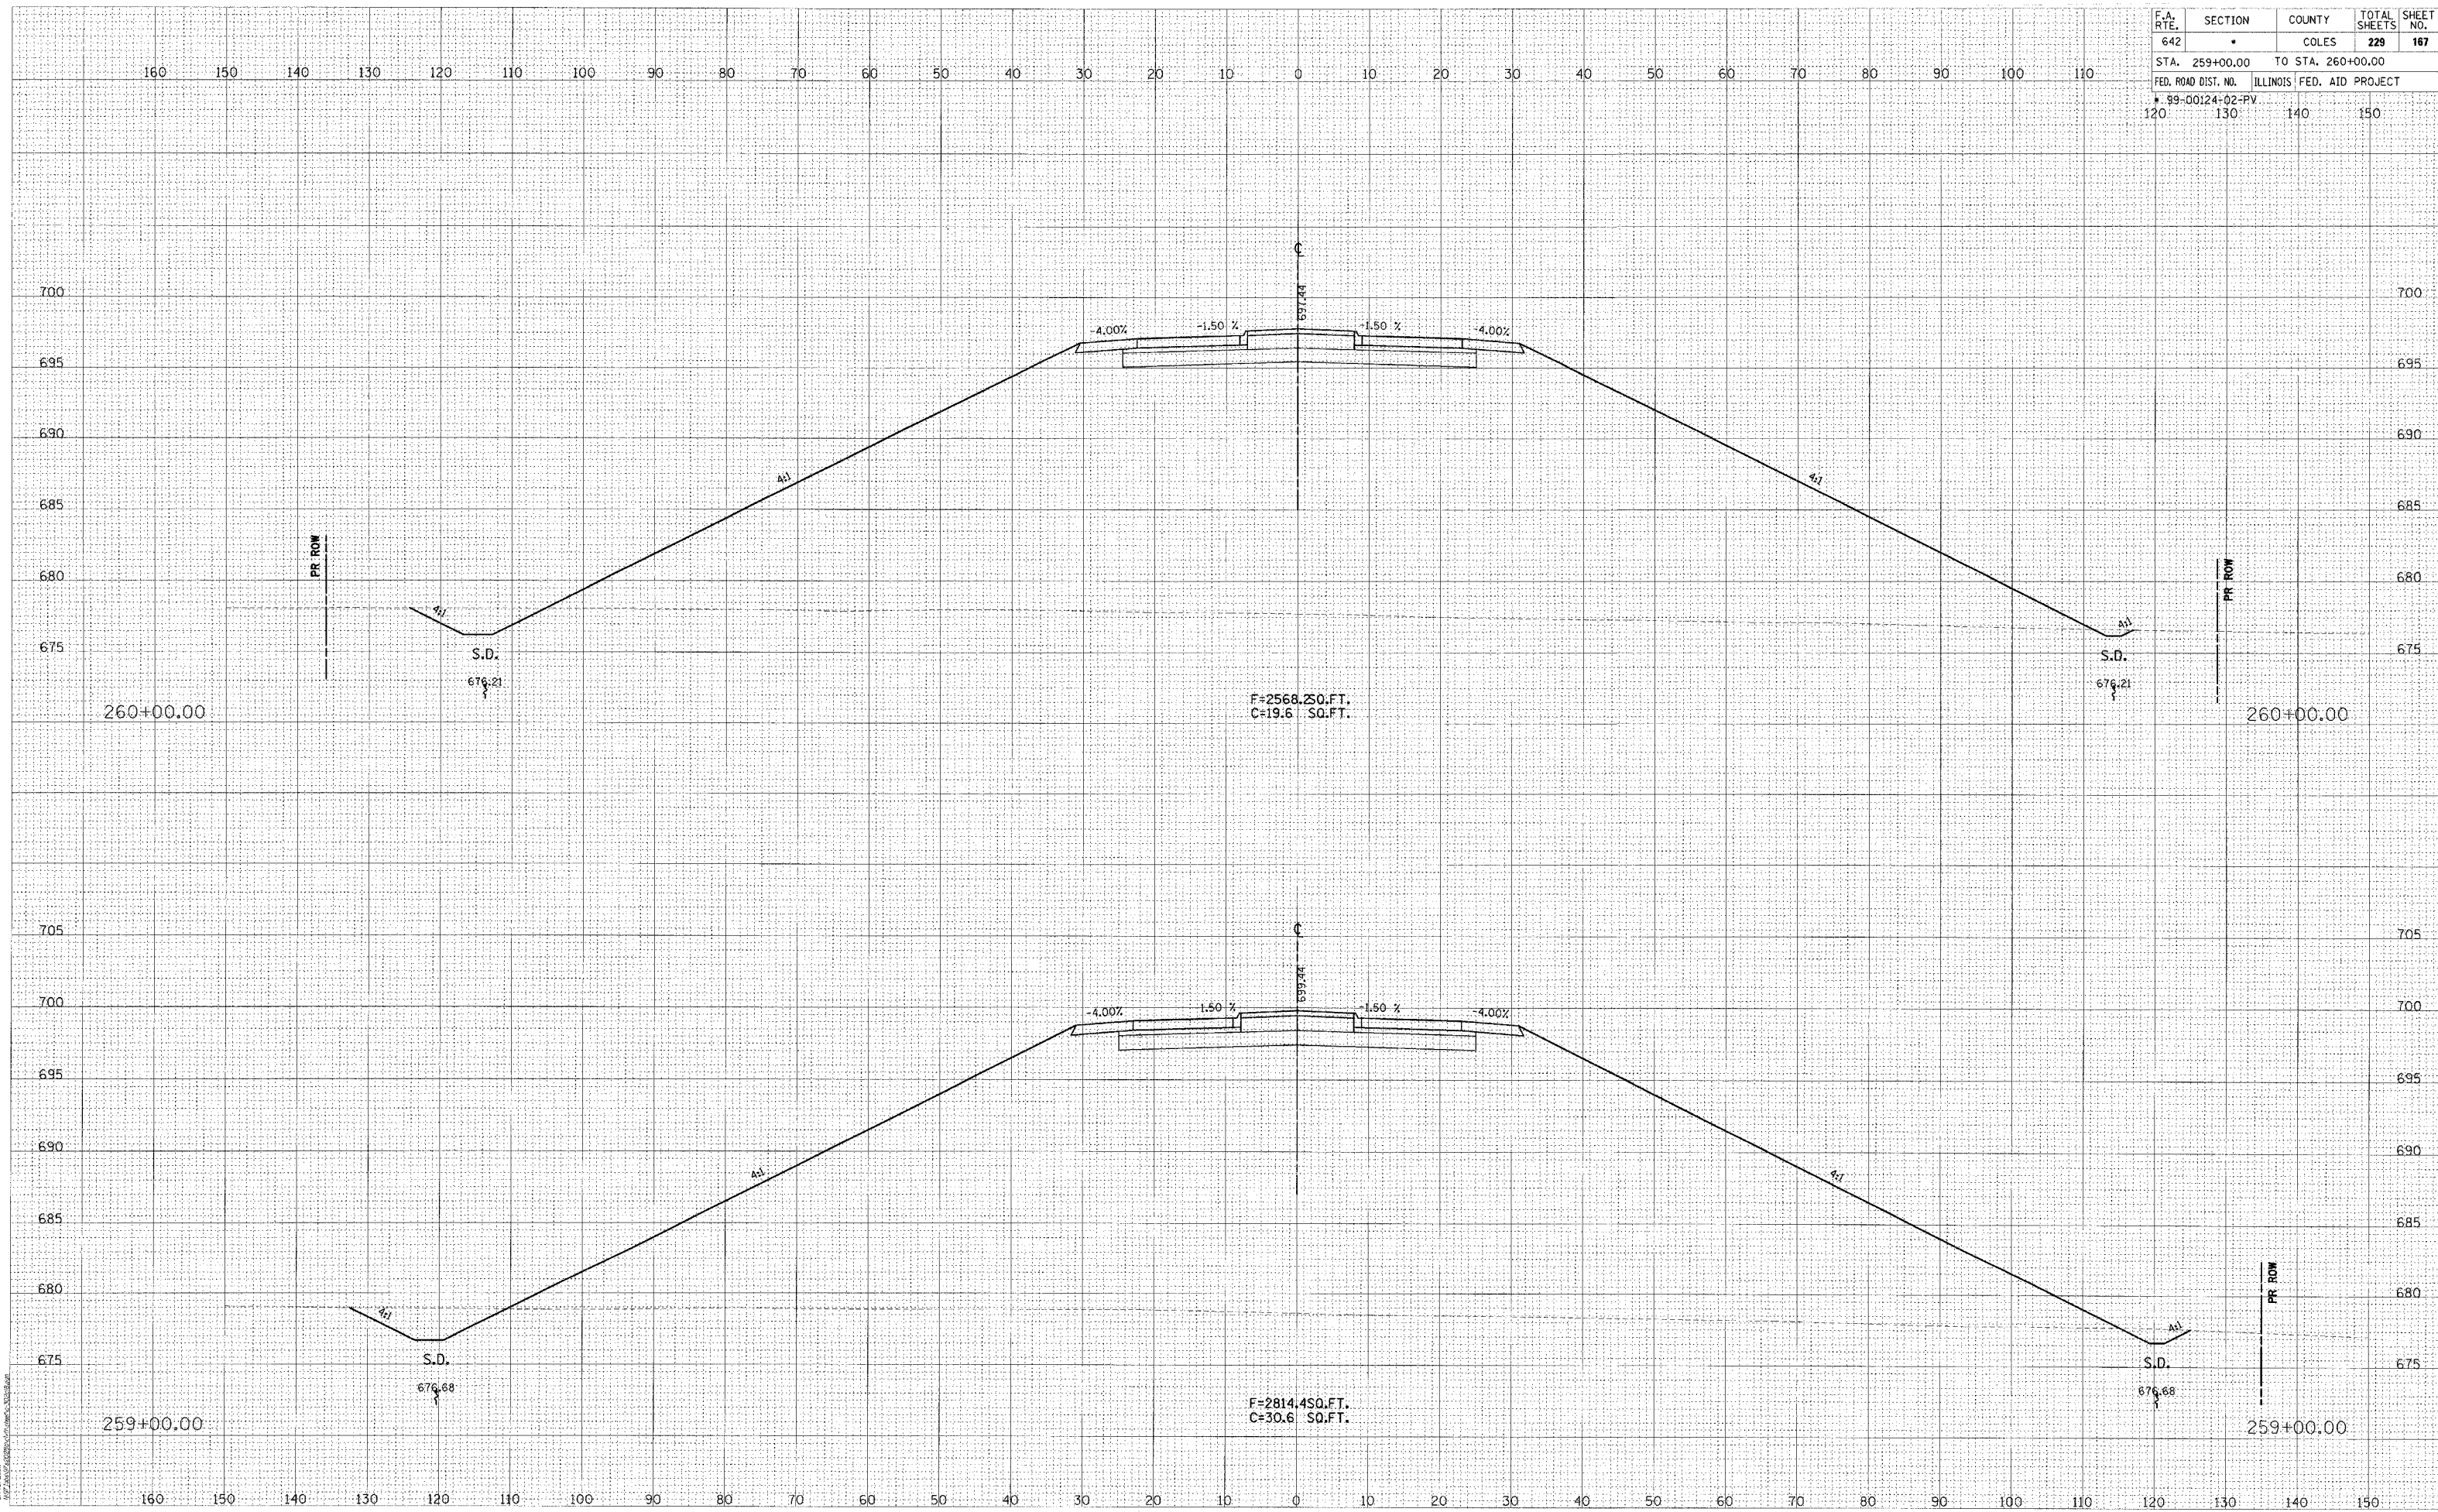

DATE	BY

© Copyright Hanson Professional Services Inc. 2005  
**HANSON**  
 Hanson Professional Services Inc.

DATE	BY

07/15/2005  
 MFP 2005/07/15/2005/07/15/2005