


F.A. RTE.	SECTION	COUNTY	TOTAL SHEETS	SHEET NO.
642	*	COLES	229	168
STA. 261+00.00		TO STA. 262+00.00		
FED. ROAD DIST. NO.		ILLINOIS	FED. AID PROJECT	
99-00124-02-PV		120	130	140 150

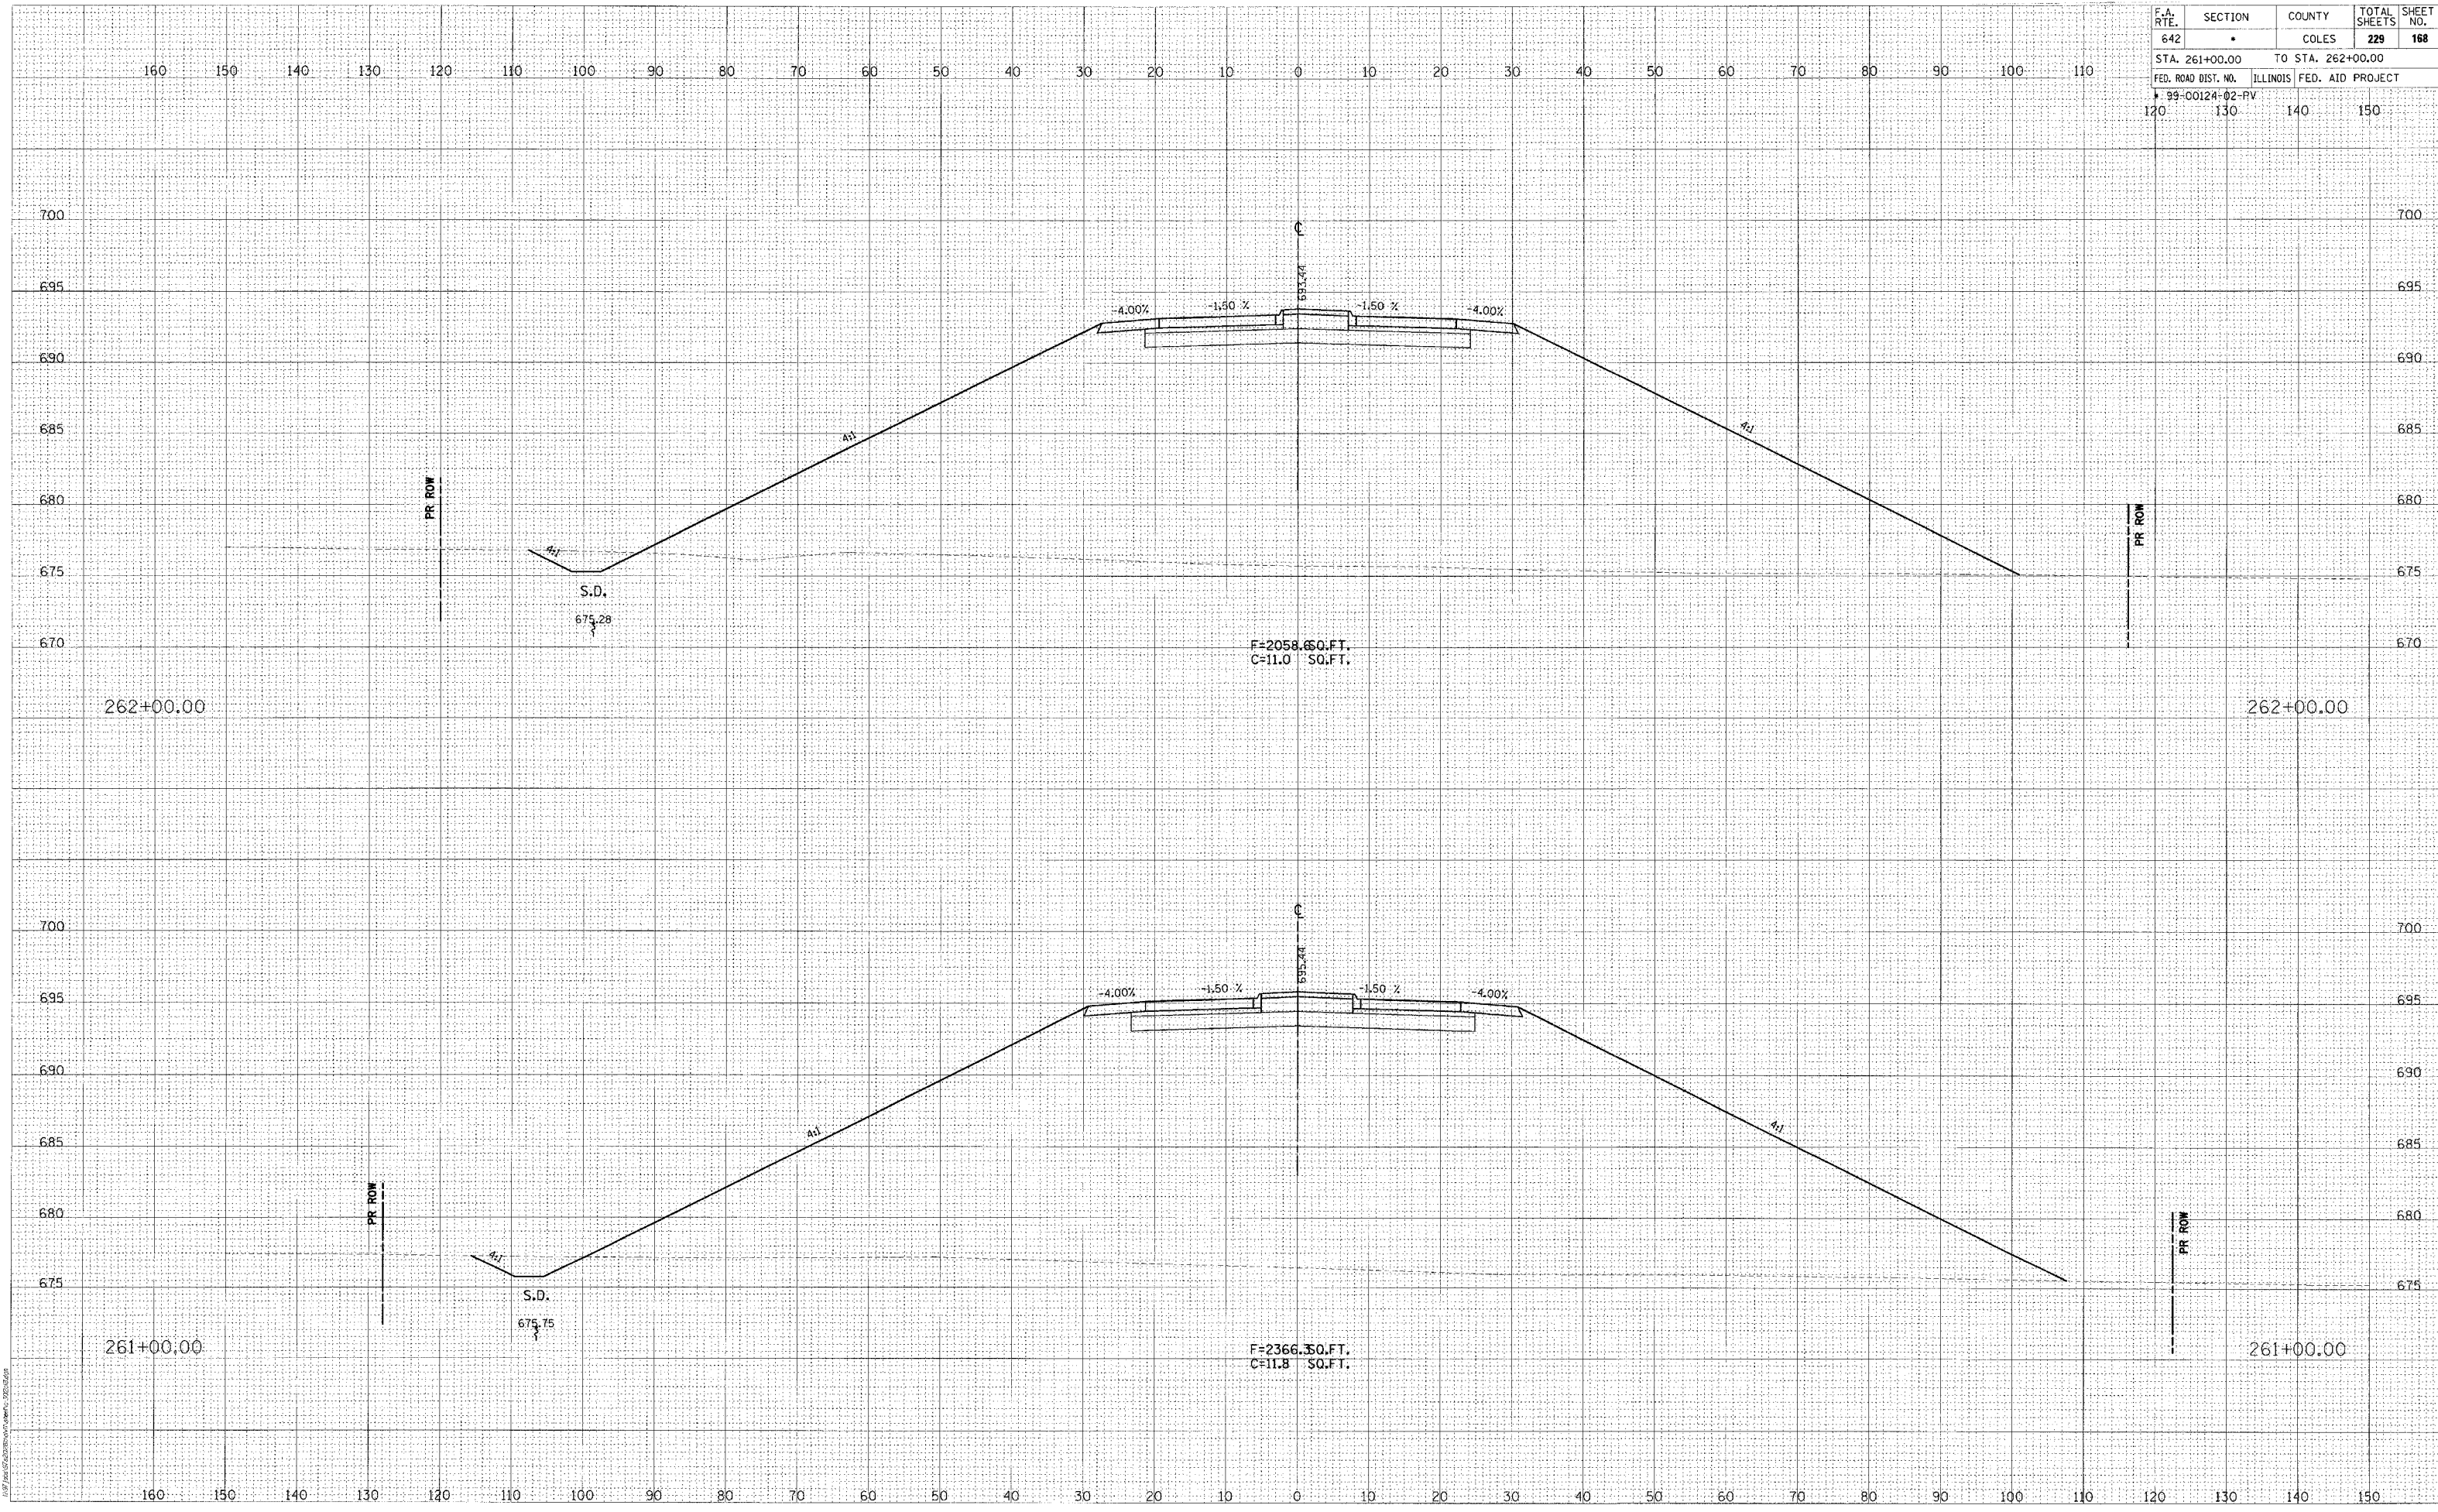

DATE: \_\_\_\_\_  
 BY: \_\_\_\_\_  
 SUPERVISOR: \_\_\_\_\_  
 CHECKED: \_\_\_\_\_  
 FINAL SURVEY: \_\_\_\_\_  
 NOTE BOOK: \_\_\_\_\_  
 AREAS CHECKED: \_\_\_\_\_

© Copyright Hanson Professional Services Inc. 2005  
**HANSON**  
 Hanson Professional Services Inc.

DATE: \_\_\_\_\_  
 BY: \_\_\_\_\_  
 SUPERVISOR: \_\_\_\_\_  
 CHECKED: \_\_\_\_\_  
 ORIGINAL SURVEY: \_\_\_\_\_  
 NOTE BOOK: \_\_\_\_\_  
 AREAS CHECKED: \_\_\_\_\_

© 10/12/2005  
 10/12/2005 10:00:00 AM