


F.A. RTE.	SECTION	COUNTY	TOTAL SHEETS	SHEET NO.
642		COLES	229	189
STA. 263+00.00		TO STA. 264+00.00		
FED. ROAD DIST. NO.		ILLINOIS FED. AID PROJECT		
99-00124-02-PV		120 130 140 150		

DATE	
BY	
FINAL SUPPLY PLOTTED	
NOTE BOOK AREAS CHECKED	

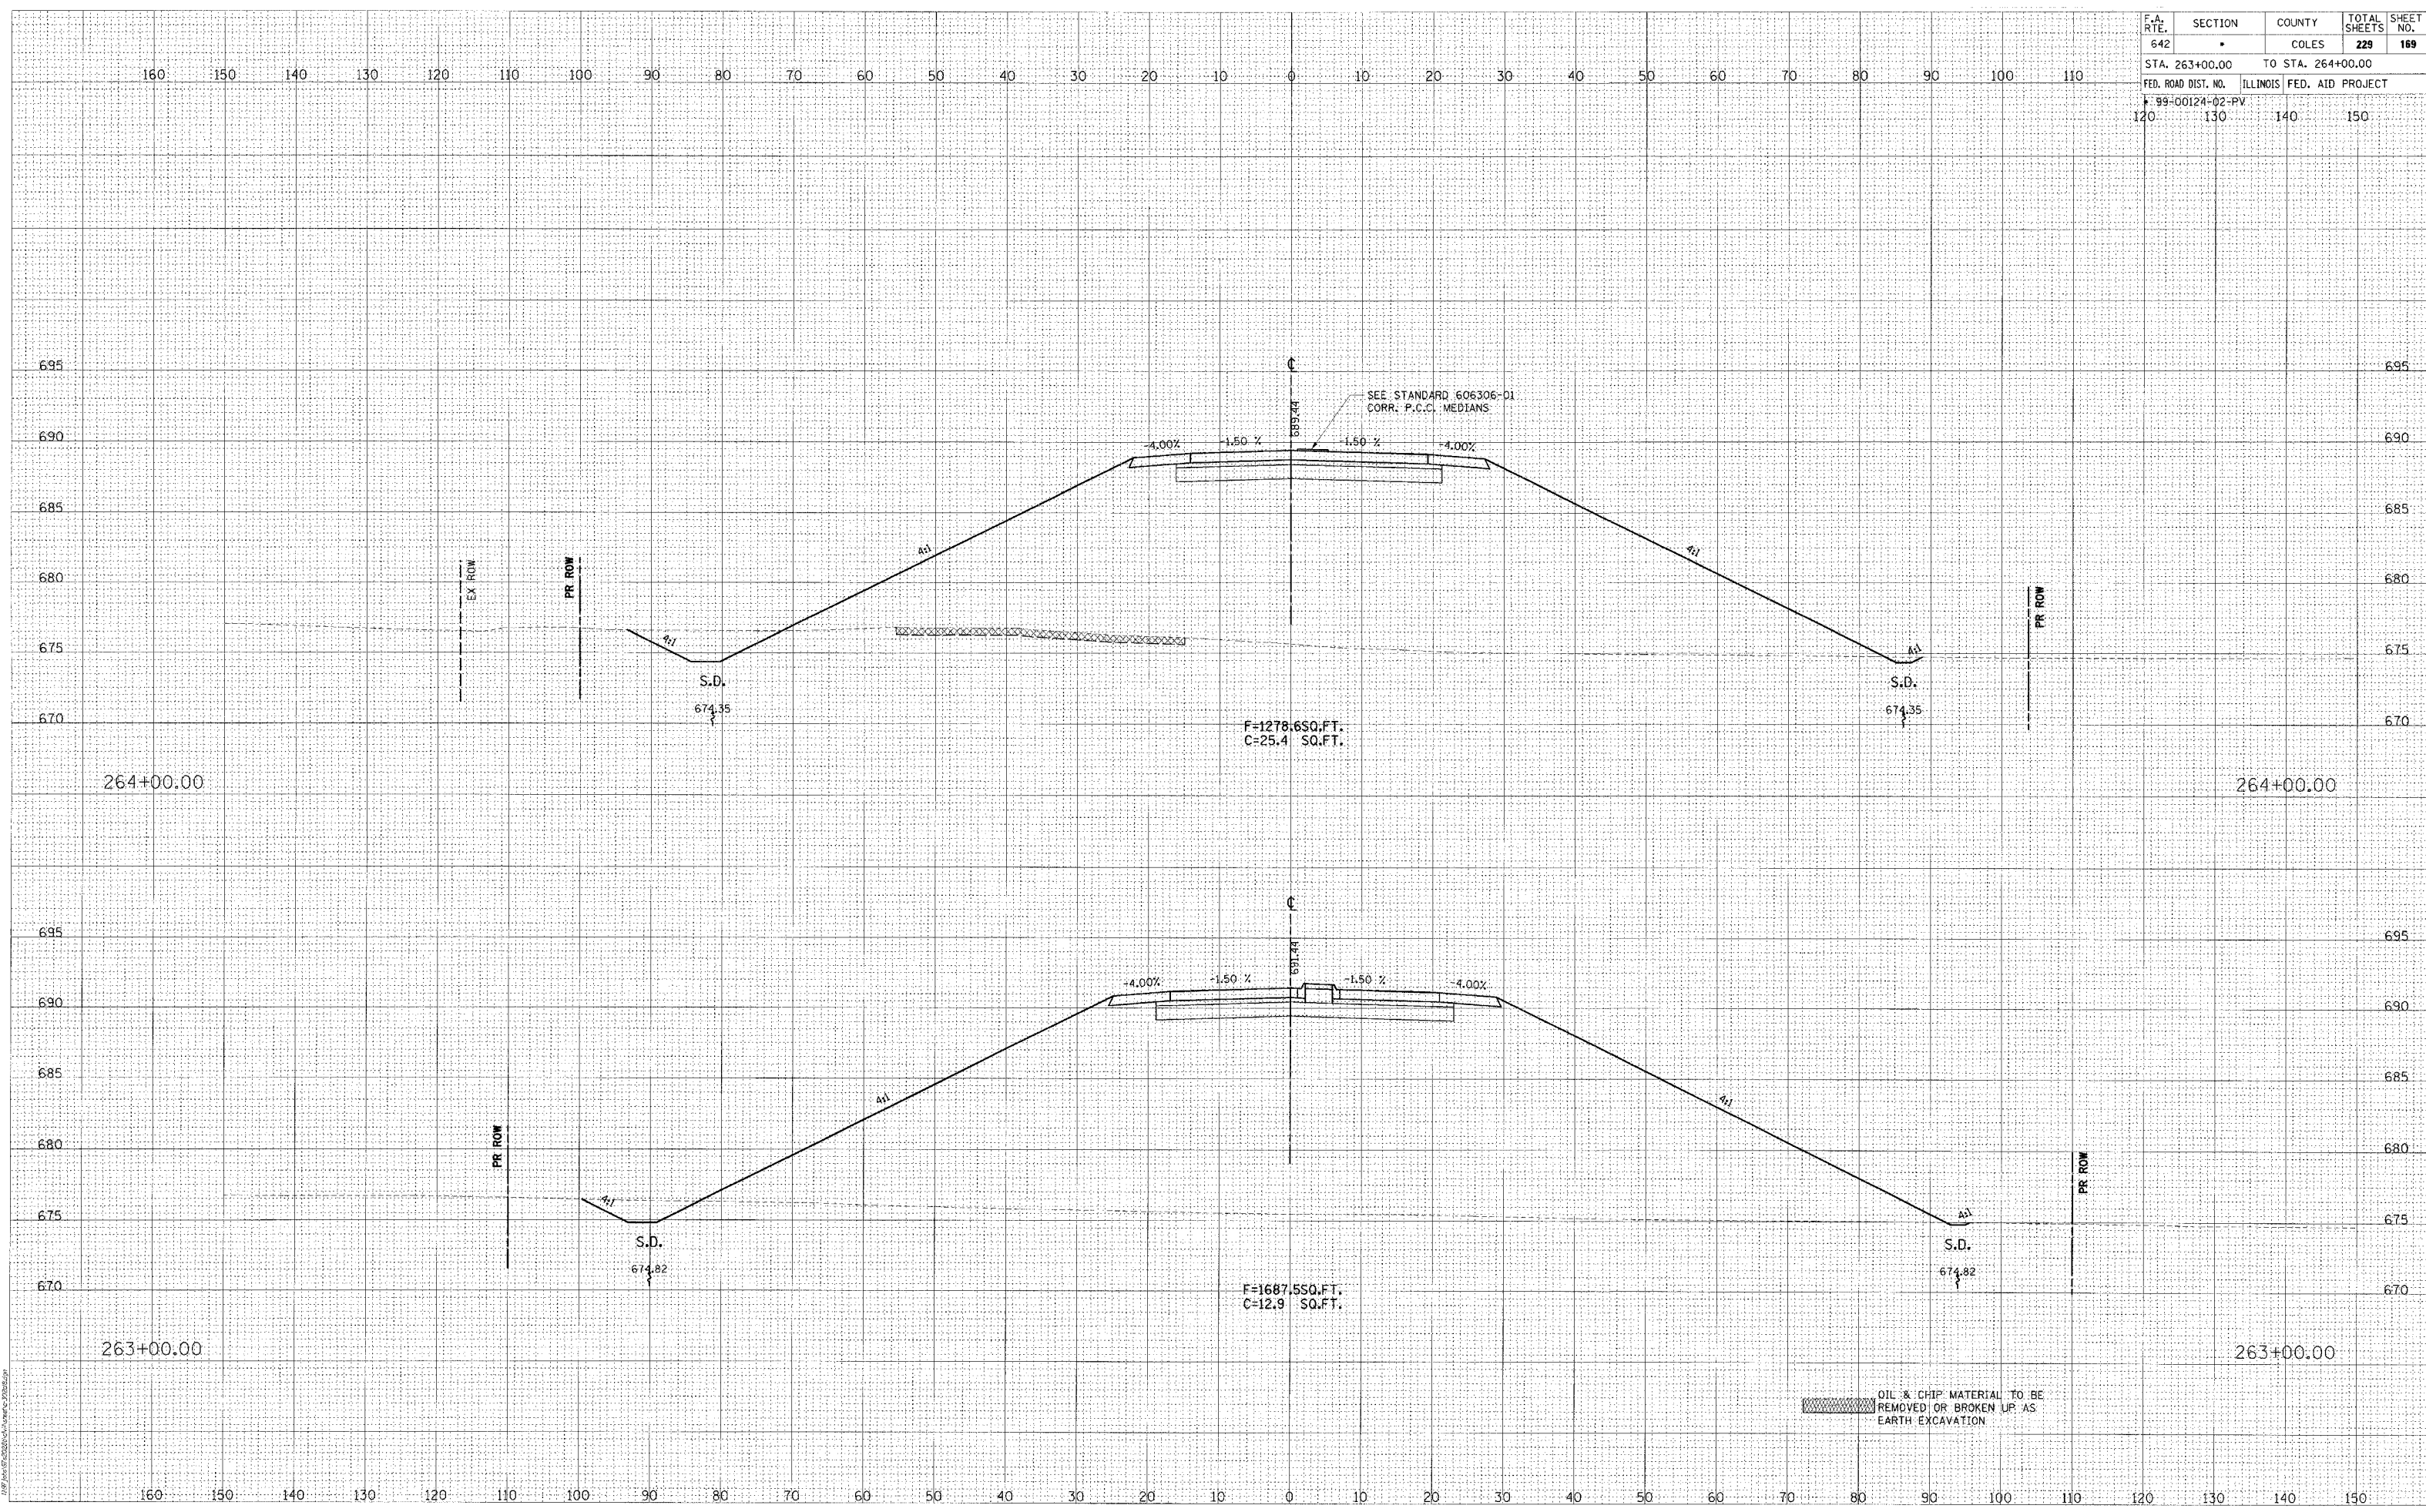

DATE	
BY	
ORIGINAL SUPPLY PLOTTED	
NOTE BOOK AREAS CHECKED	



OIL & CHIP MATERIAL TO BE REMOVED OR BROKEN UP AS EARTH EXCAVATION