


F.A. RTE.	SECTION	COUNTY	TOTAL SHEETS	SHEET NO.
642		COLES	229	170
STA. 264+89.80		TO STA. 265+00.00		
FED. ROAD DIST. NO.		ILLINOIS FED. AID PROJECT		
120	130	140	150	

DATE	
BY	
REVISIONS	
NO.	
DESCRIPTION	
DATE	
BY	
REVISIONS	
NO.	
DESCRIPTION	

© Copyright Hanson Professional Services Inc. 2005  
**HANSON**  
 Hanson Professional Services Inc.

DATE	
BY	
REVISIONS	
NO.	
DESCRIPTION	
DATE	
BY	
REVISIONS	
NO.	
DESCRIPTION	

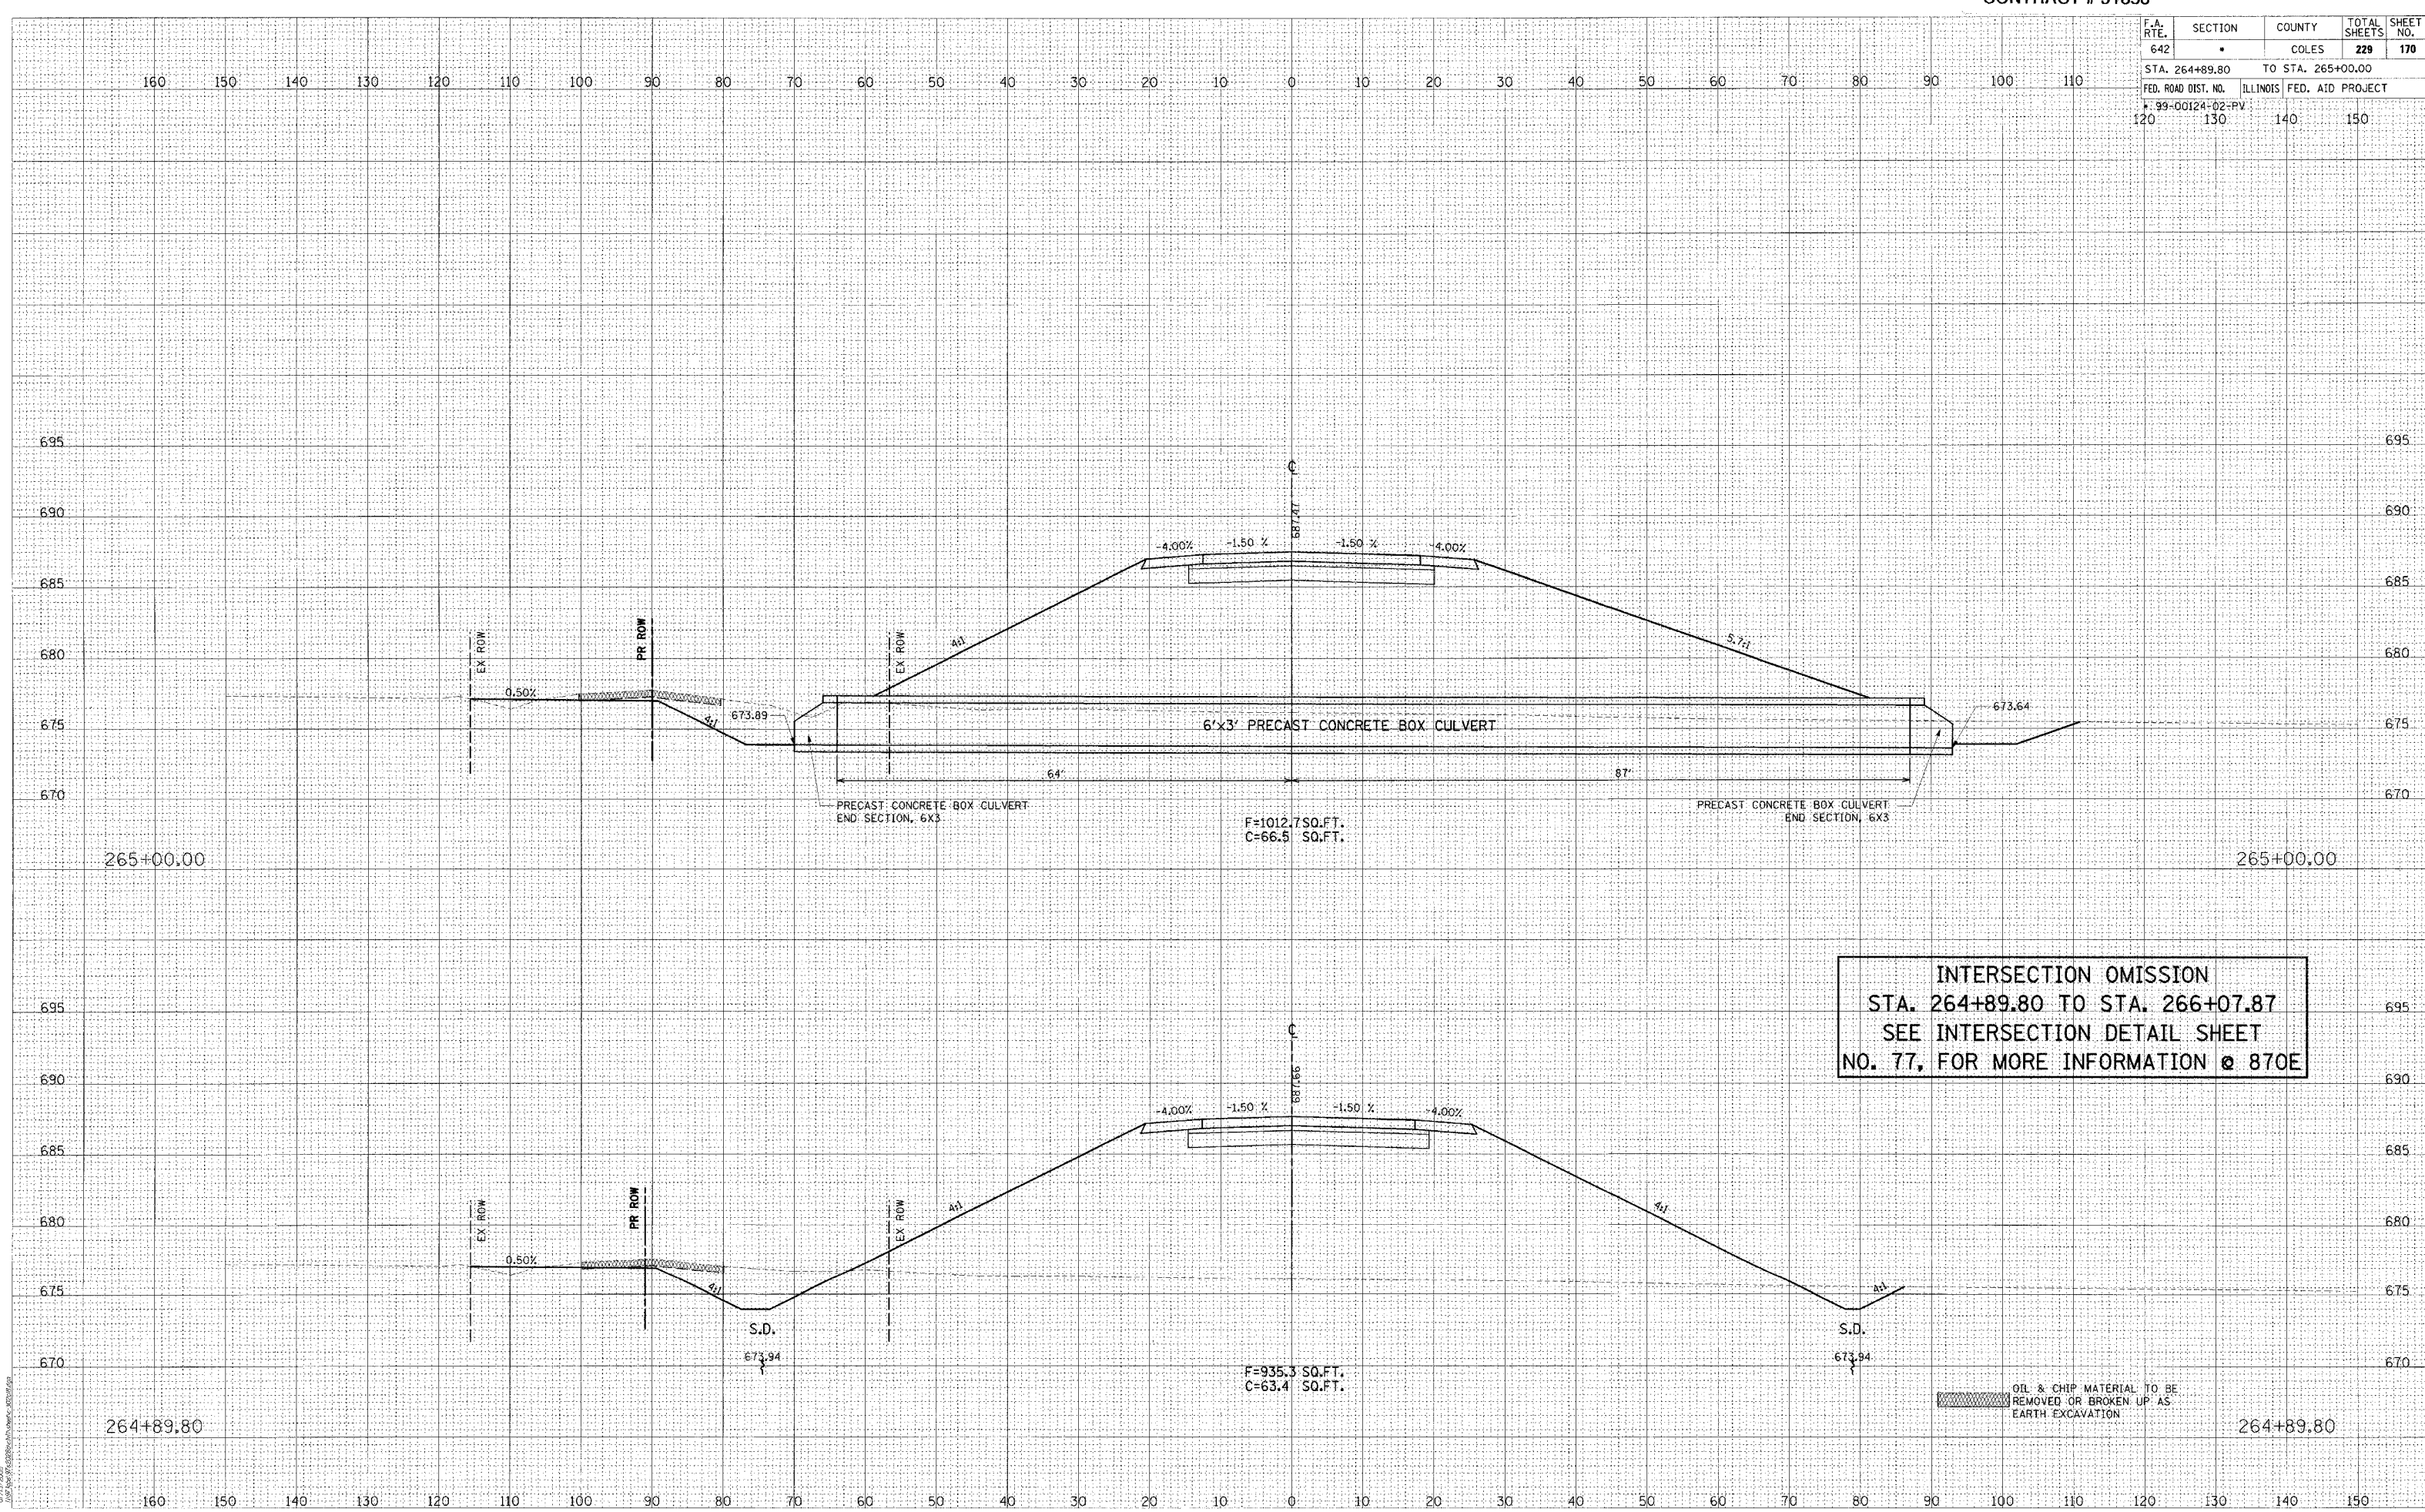

**INTERSECTION OMISSION**  
 STA. 264+89.80 TO STA. 266+07.87  
 SEE INTERSECTION DETAIL SHEET  
 NO. 77, FOR MORE INFORMATION @ 870E

OIL & CHIP MATERIAL TO BE  
 REMOVED OR BROKEN UP AS  
 EARTH EXCAVATION