


F.A. RTE.	SECTION	COUNTY	TOTAL SHEETS	SHEET NO.
642	*	COLES	228	171
STA. 266+07.87		TO STA. 268+00.00		
FED. ROAD DIST. NO.		ILLINOIS	FED. AID PROJECT	70
99-00124-02-PV				

FINAL SURVEY	BY	DATE
SURVEYED		
PLOTTED		
TEMPLATE		
NOTE BOOK		
AREAS CHECKED		



ORIGINAL SURVEY	BY	DATE
SURVEYED		
PLOTTED		
TEMPLATE		
NOTE BOOK		
AREAS CHECKED		

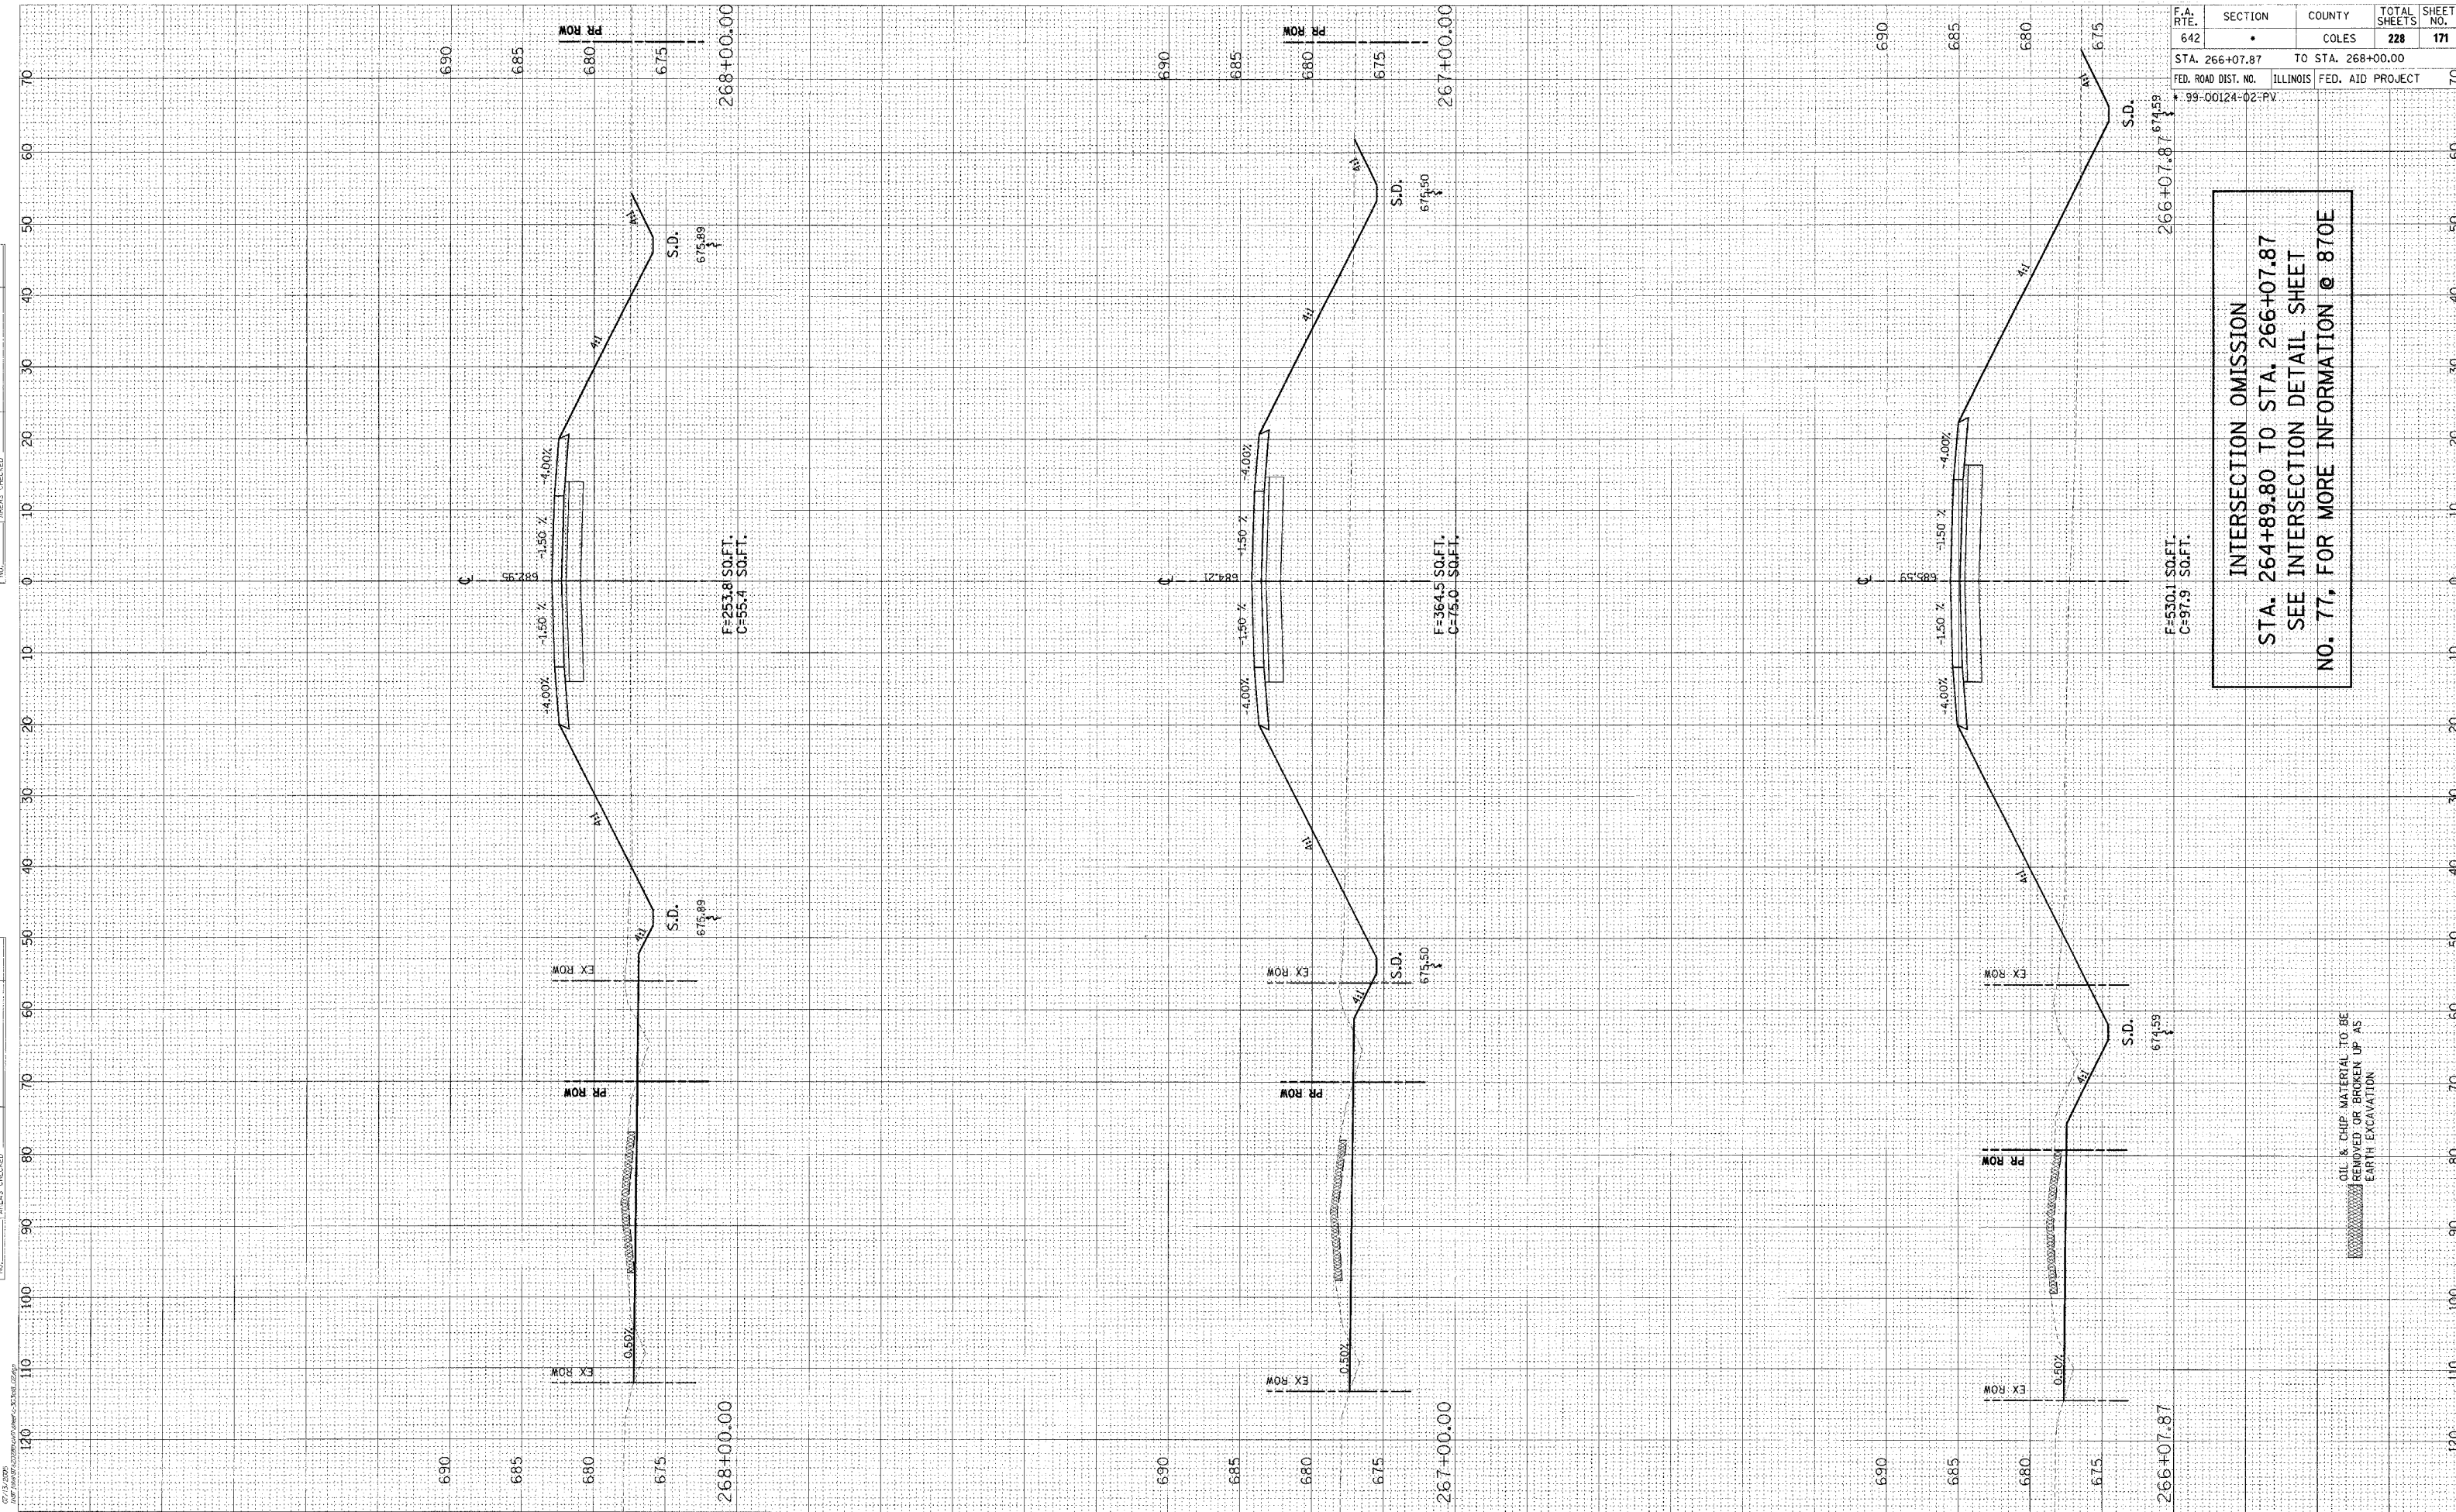

**INTERSECTION OMISSION**  
 STA. 264+89.80 TO STA. 266+07.87  
 SEE INTERSECTION DETAIL SHEET  
 NO. 77, FOR MORE INFORMATION @ 870E

GIL & CHIP MATERIAL TO BE  
 REMOVED OR BROKEN UP AS  
 EARTH EXCAVATION