


FINAL SURVEYED SURVEY PLOTTED NOTE BOOK NO.	DATE
SURVEYED SURVEY PLOTTED NOTE BOOK NO.	DATE



ORIGINAL SURVEYED SURVEY PLOTTED NOTE BOOK NO.	DATE
SURVEYED SURVEY PLOTTED NOTE BOOK NO.	DATE

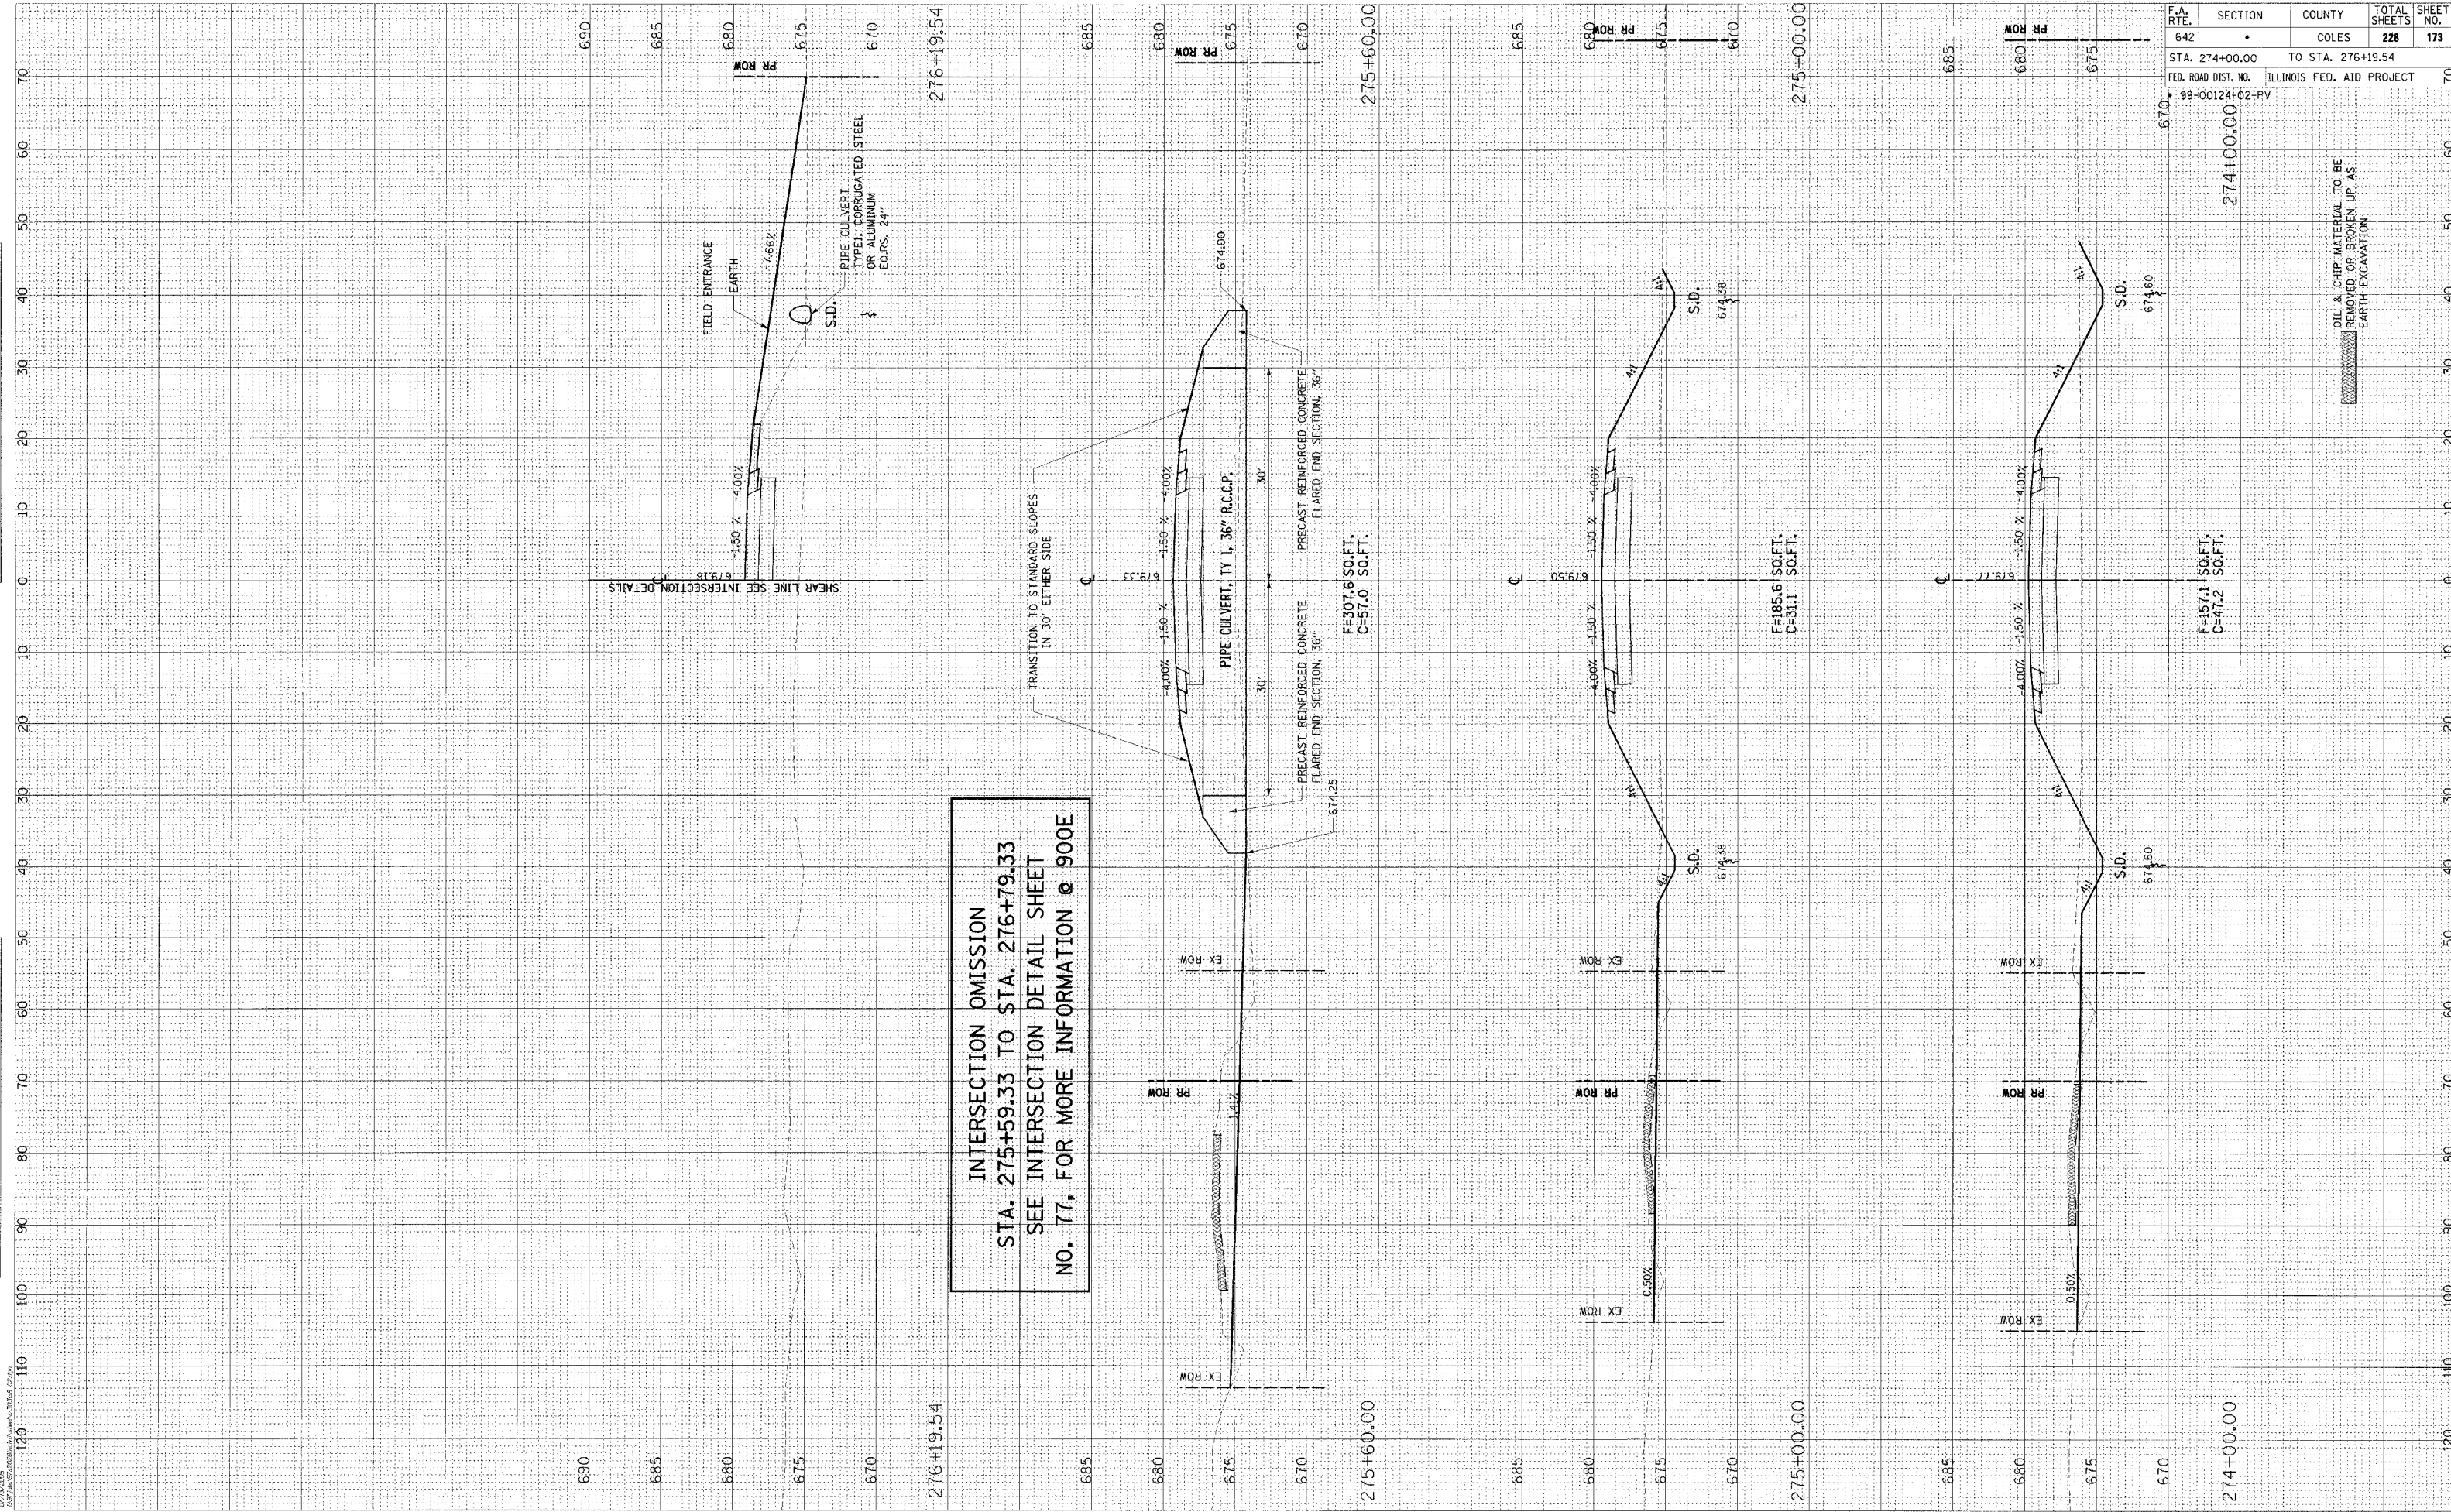

INTERSECTION OMISSION
STA. 275+59.33 TO STA. 276+79.33
SEE INTERSECTION DETAIL SHEET
NO. 77, FOR MORE INFORMATION @ 900E

F.A. RTE. 642	SECTION	COUNTY COLES	TOTAL SHEETS 228	SHEET NO. 173
STA. 274+00.00 TO STA. 276+19.54		FED. ROAD DIST. NO. ILLINOIS	FED. AID PROJECT 99-00124-02-PV	

OIL & CHIP MATERIAL TO BE REMOVED OR BROKEN UP AS EARTH EXCAVATION