


F.A. RTE.	SECTION	COUNTY	TOTAL SHEETS	SHEET NO.
642	99-00124-02-PV	COLES	229	182
STA. 26+00.00		TO STA. 30+00.00		
FED. ROAD DIST. NO.		ILLINOIS FED. AID PROJECT		

FINAL SURVEY	REVISIONS	BY	DATE
NO. _____	PLOTTED		
NOTE BOOK	TEMPLATE		
AREAS	CHECKED		
NO.			



ORIGINAL SURVEY	REVISIONS	BY	DATE
NO. _____	PLOTTED		
NOTE BOOK	TEMPLATE		
AREAS	CHECKED		
NO.			

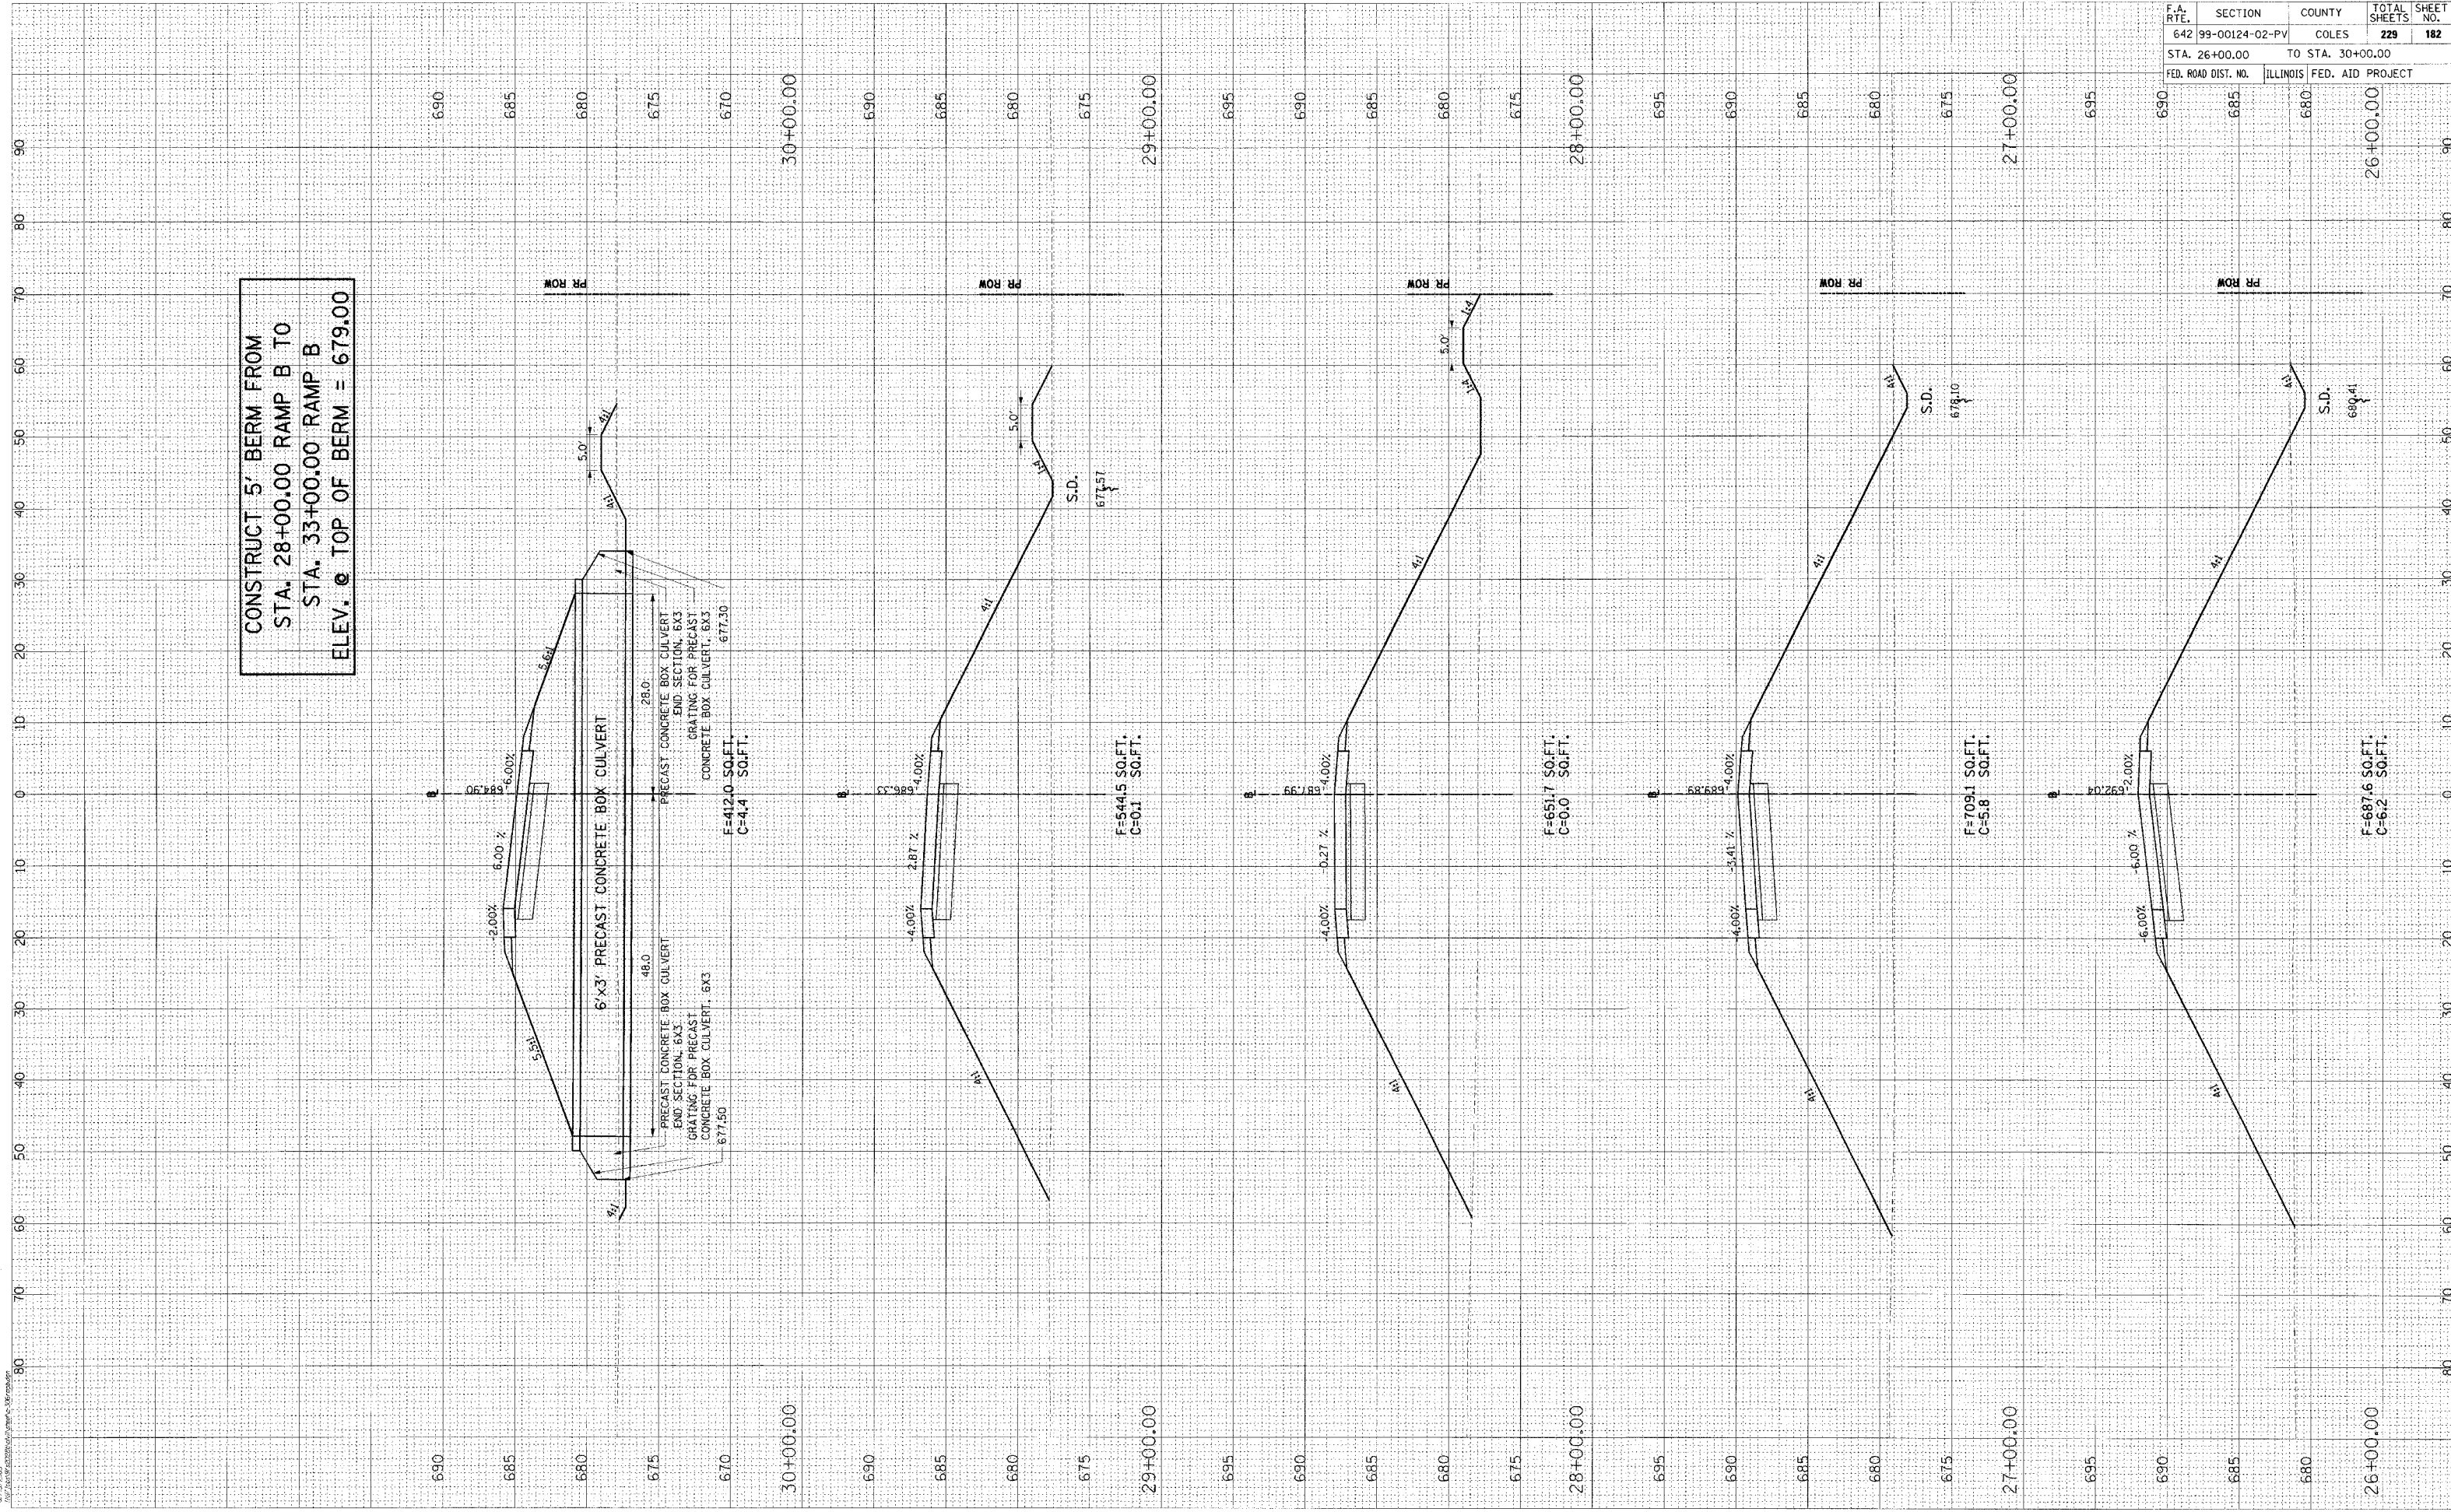

CONSTRUCT 5' BERM FROM STA. 28+00.00 RAMP B TO STA. 33+00.00 RAMP B ELEV. @ TOP OF BERM = 679.00