


| F.A. RTE.           | SECTION | COUNTY           | TOTAL SHEETS     | SHEET NO. |
|---------------------|---------|------------------|------------------|-----------|
| 642                 | *       | COELS            | 229              | 196       |
| STA. 41+36.00       |         | TO STA. 41+82.00 |                  |           |
| FED. ROAD DIST. NO. |         | ILLINOIS         | FED. AID PROJECT |           |
| * 99-00124-02-PV    |         |                  |                  |           |

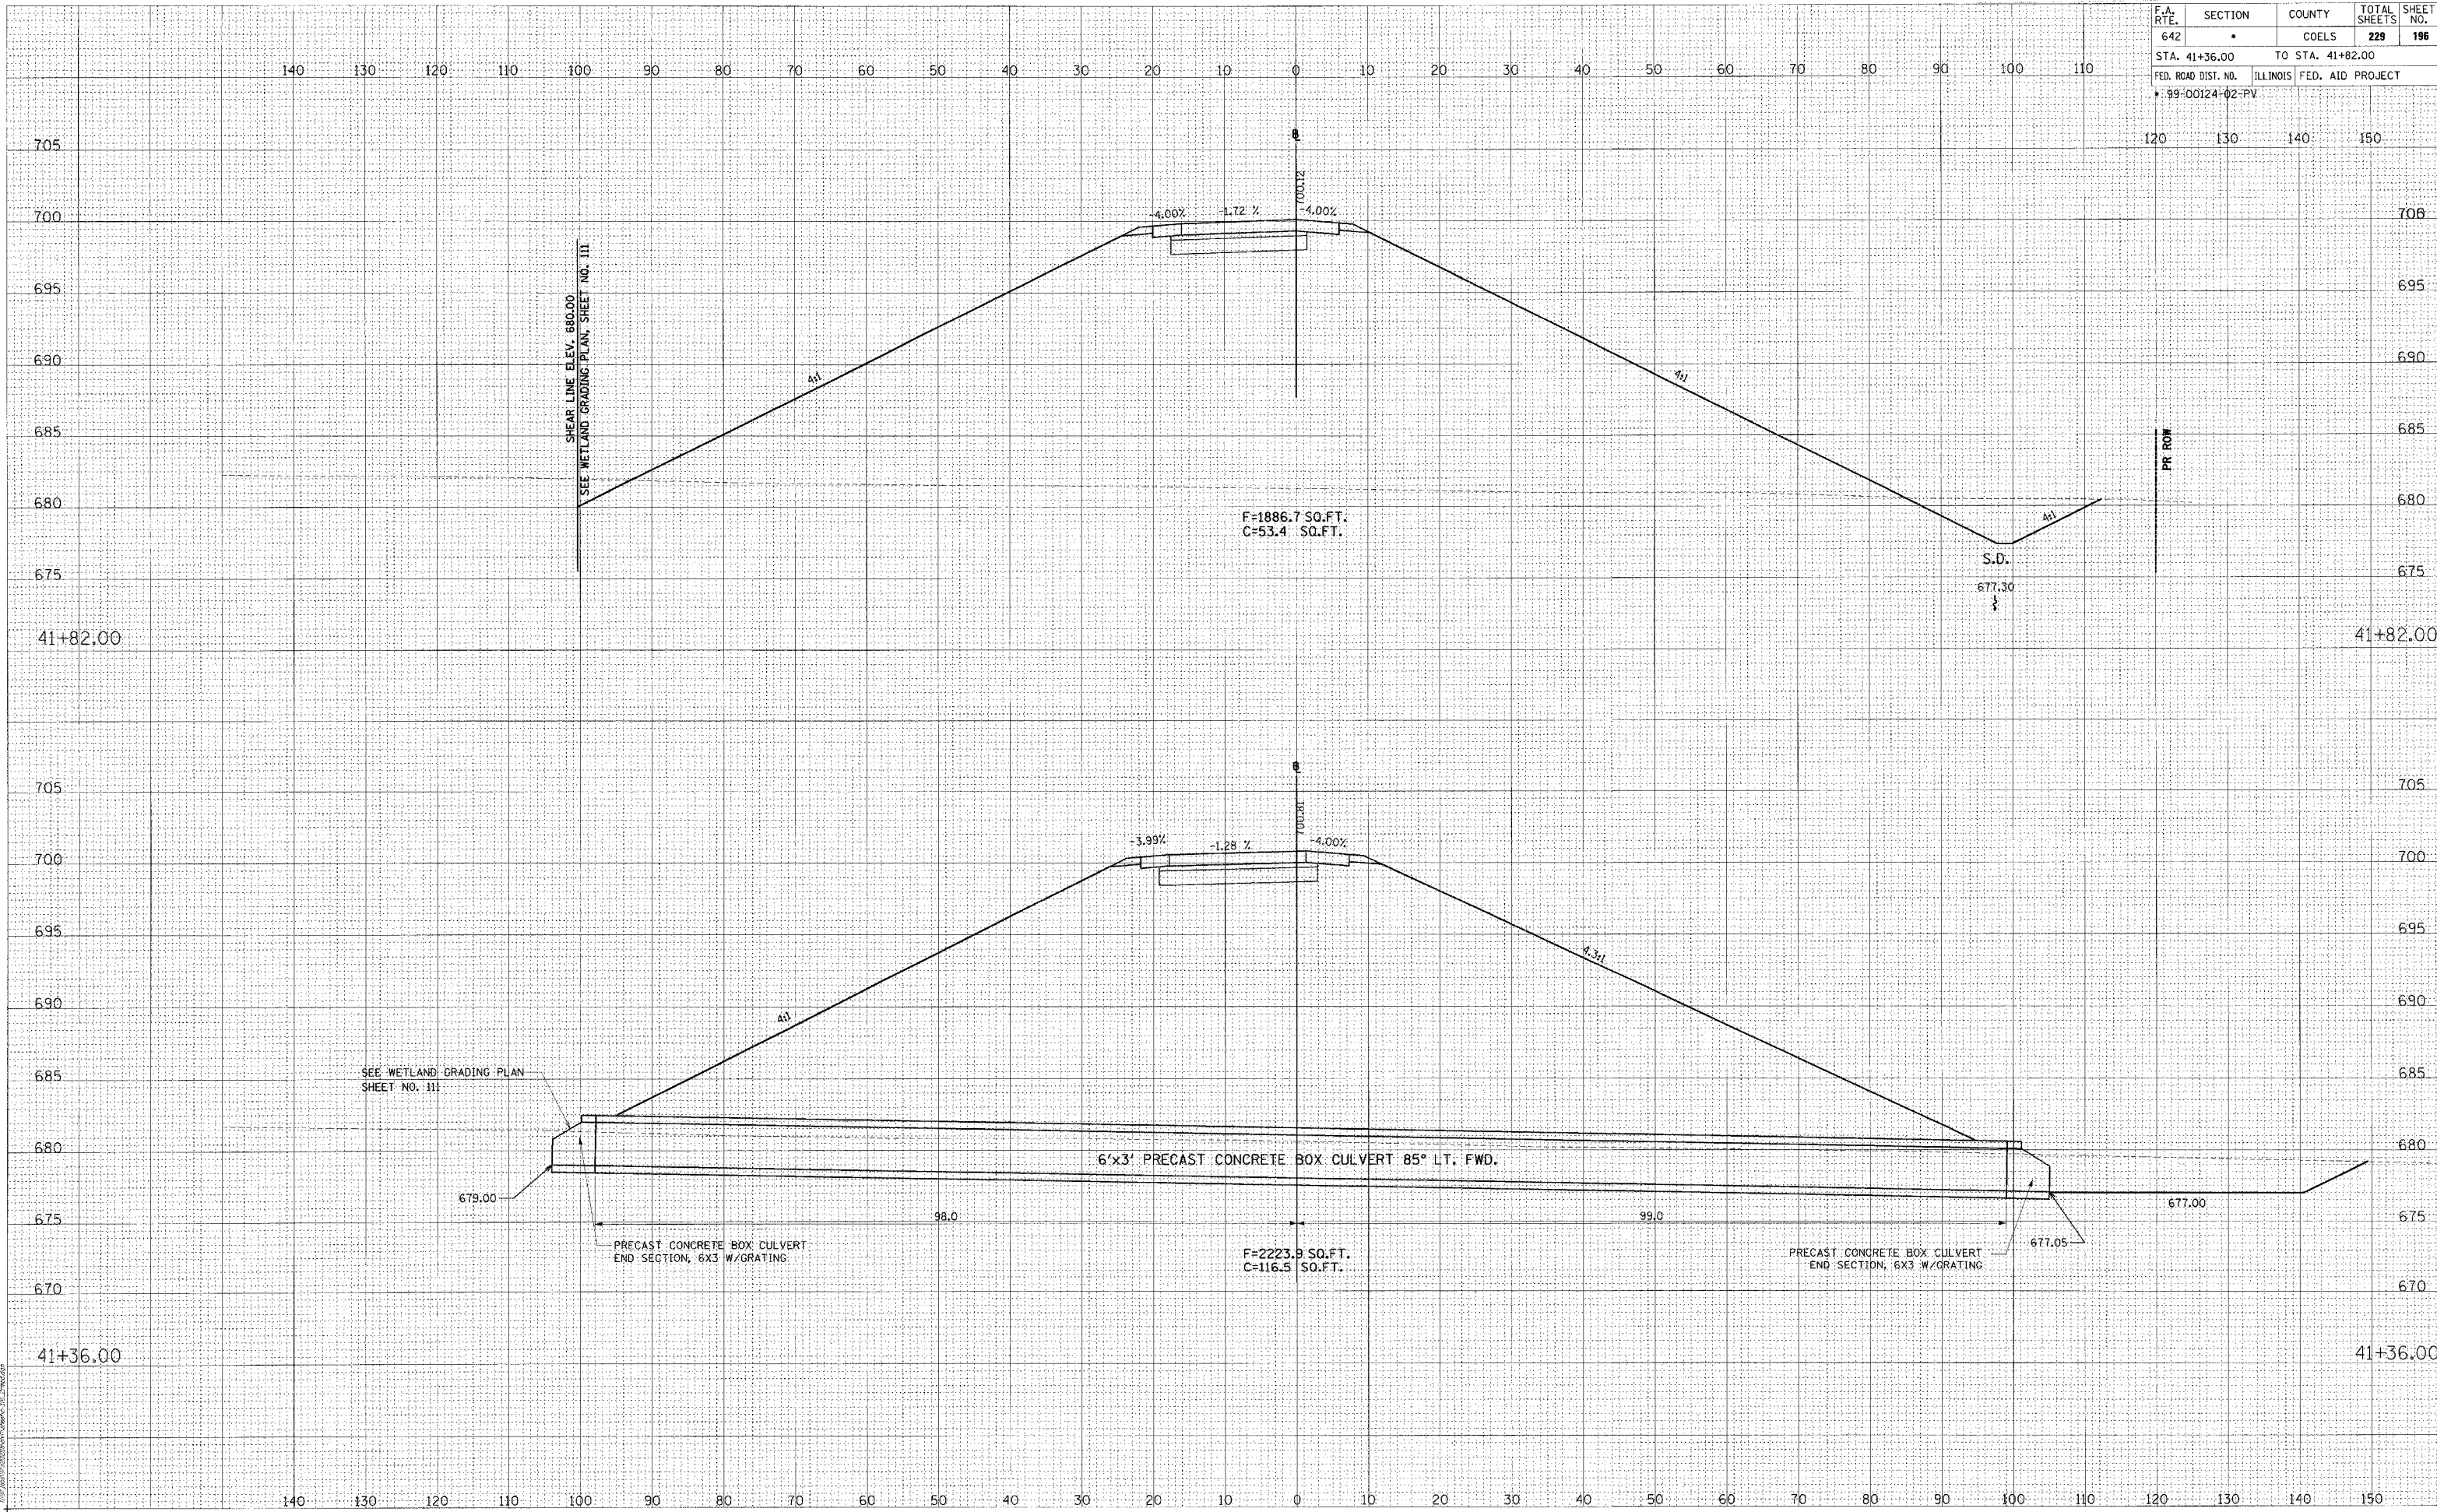

| FILE NO. | DATE | BY |
|----------|------|----|
|          |      |    |
|          |      |    |
|          |      |    |
|          |      |    |



| ORIGINAL SURVEY | DATE | BY |
|-----------------|------|----|
|                 |      |    |
|                 |      |    |
|                 |      |    |
|                 |      |    |