


| F.A. RTE. | SECTION | COUNTY | TOTAL SHEETS | SHEET NO. |
|---------------------|---------|------------------|------------------|-----------|
| 642 | * | COLES | 229 | 197 |
| STA. 42+00.00 | | TO STA. 43+00.00 | | |
| FED. ROAD DIST. NO. | | ILLINOIS | FED. AID PROJECT | |
| # 99-00124-02-PV | | | | |

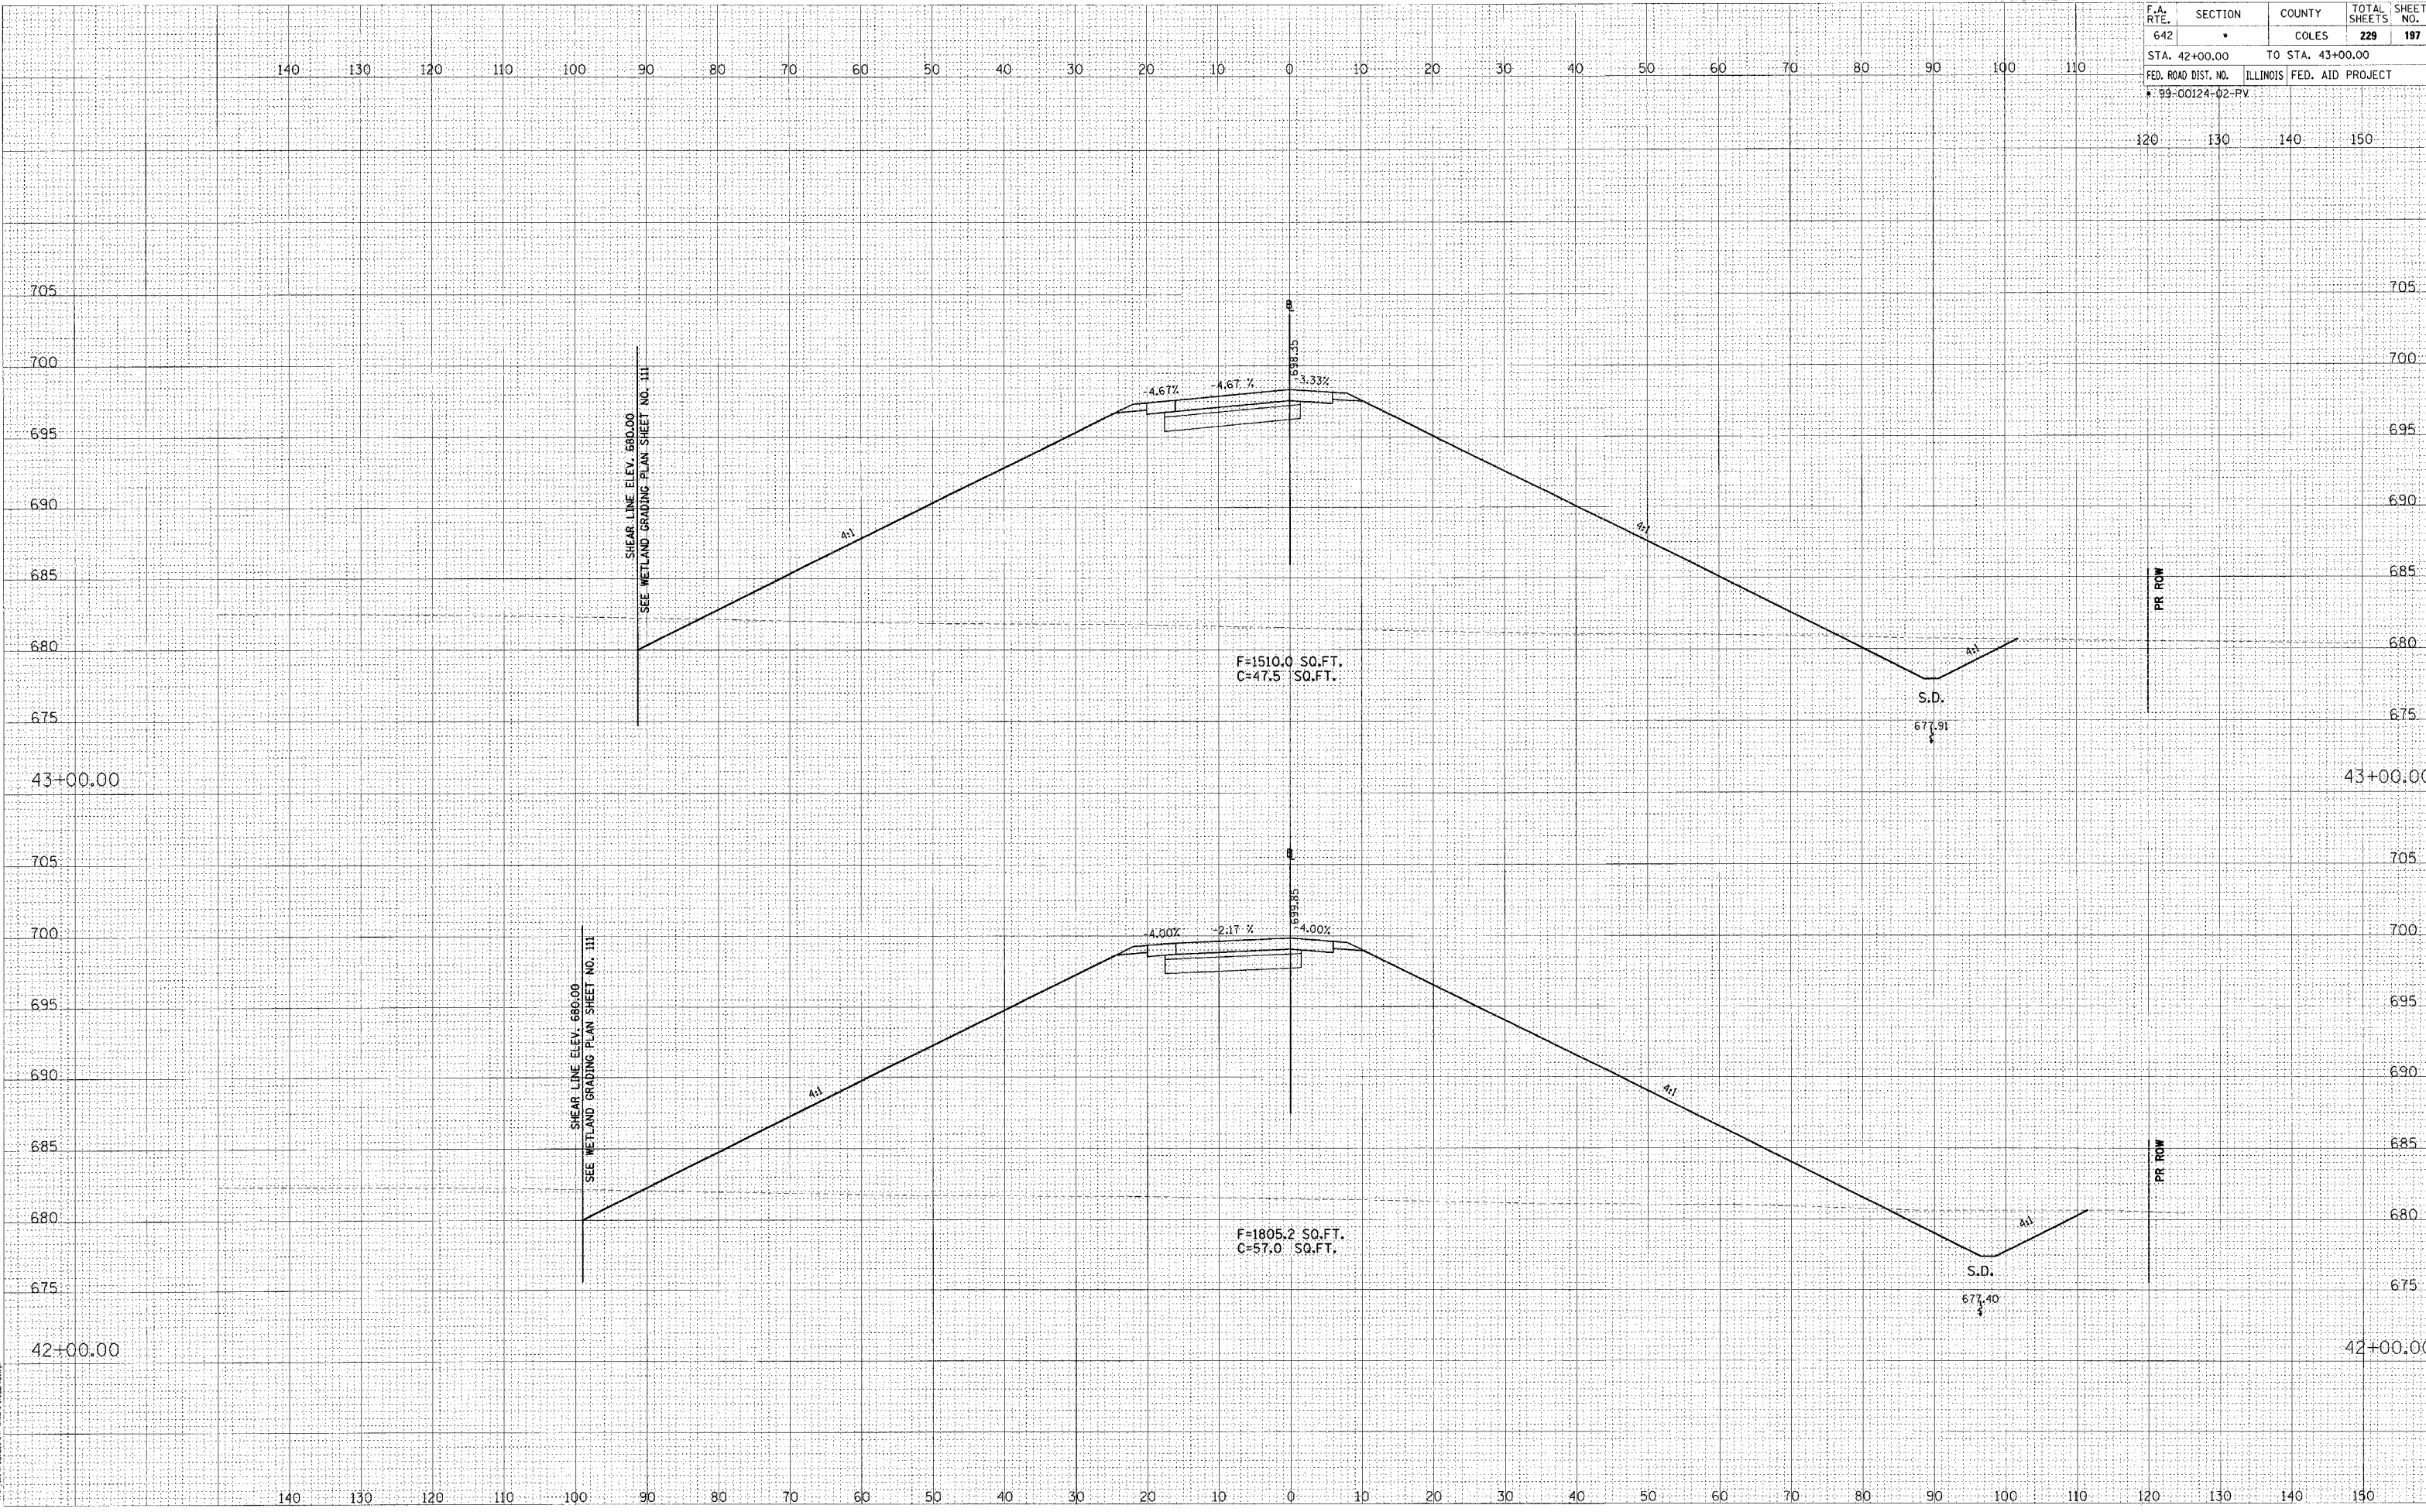

| DATE | BY |
|------|----|
| | |
| | |
| | |
| | |

© Copyright Hanson Professional Services Inc. 2005
HANSON
 Hanson Professional Services Inc.

| DATE | BY |
|------|----|
| | |
| | |
| | |
| | |