


F.A. RTE.	SECTION	COUNTY	TOTAL SHEETS	SHEET NO.
642	*	COLES	229	203
STA. 52+00.00		TO STA. 52+25.00		
FED. ROAD DIST. NO.		ILLINOIS	FED. AID PROJECT	
99-00124-02-PV				

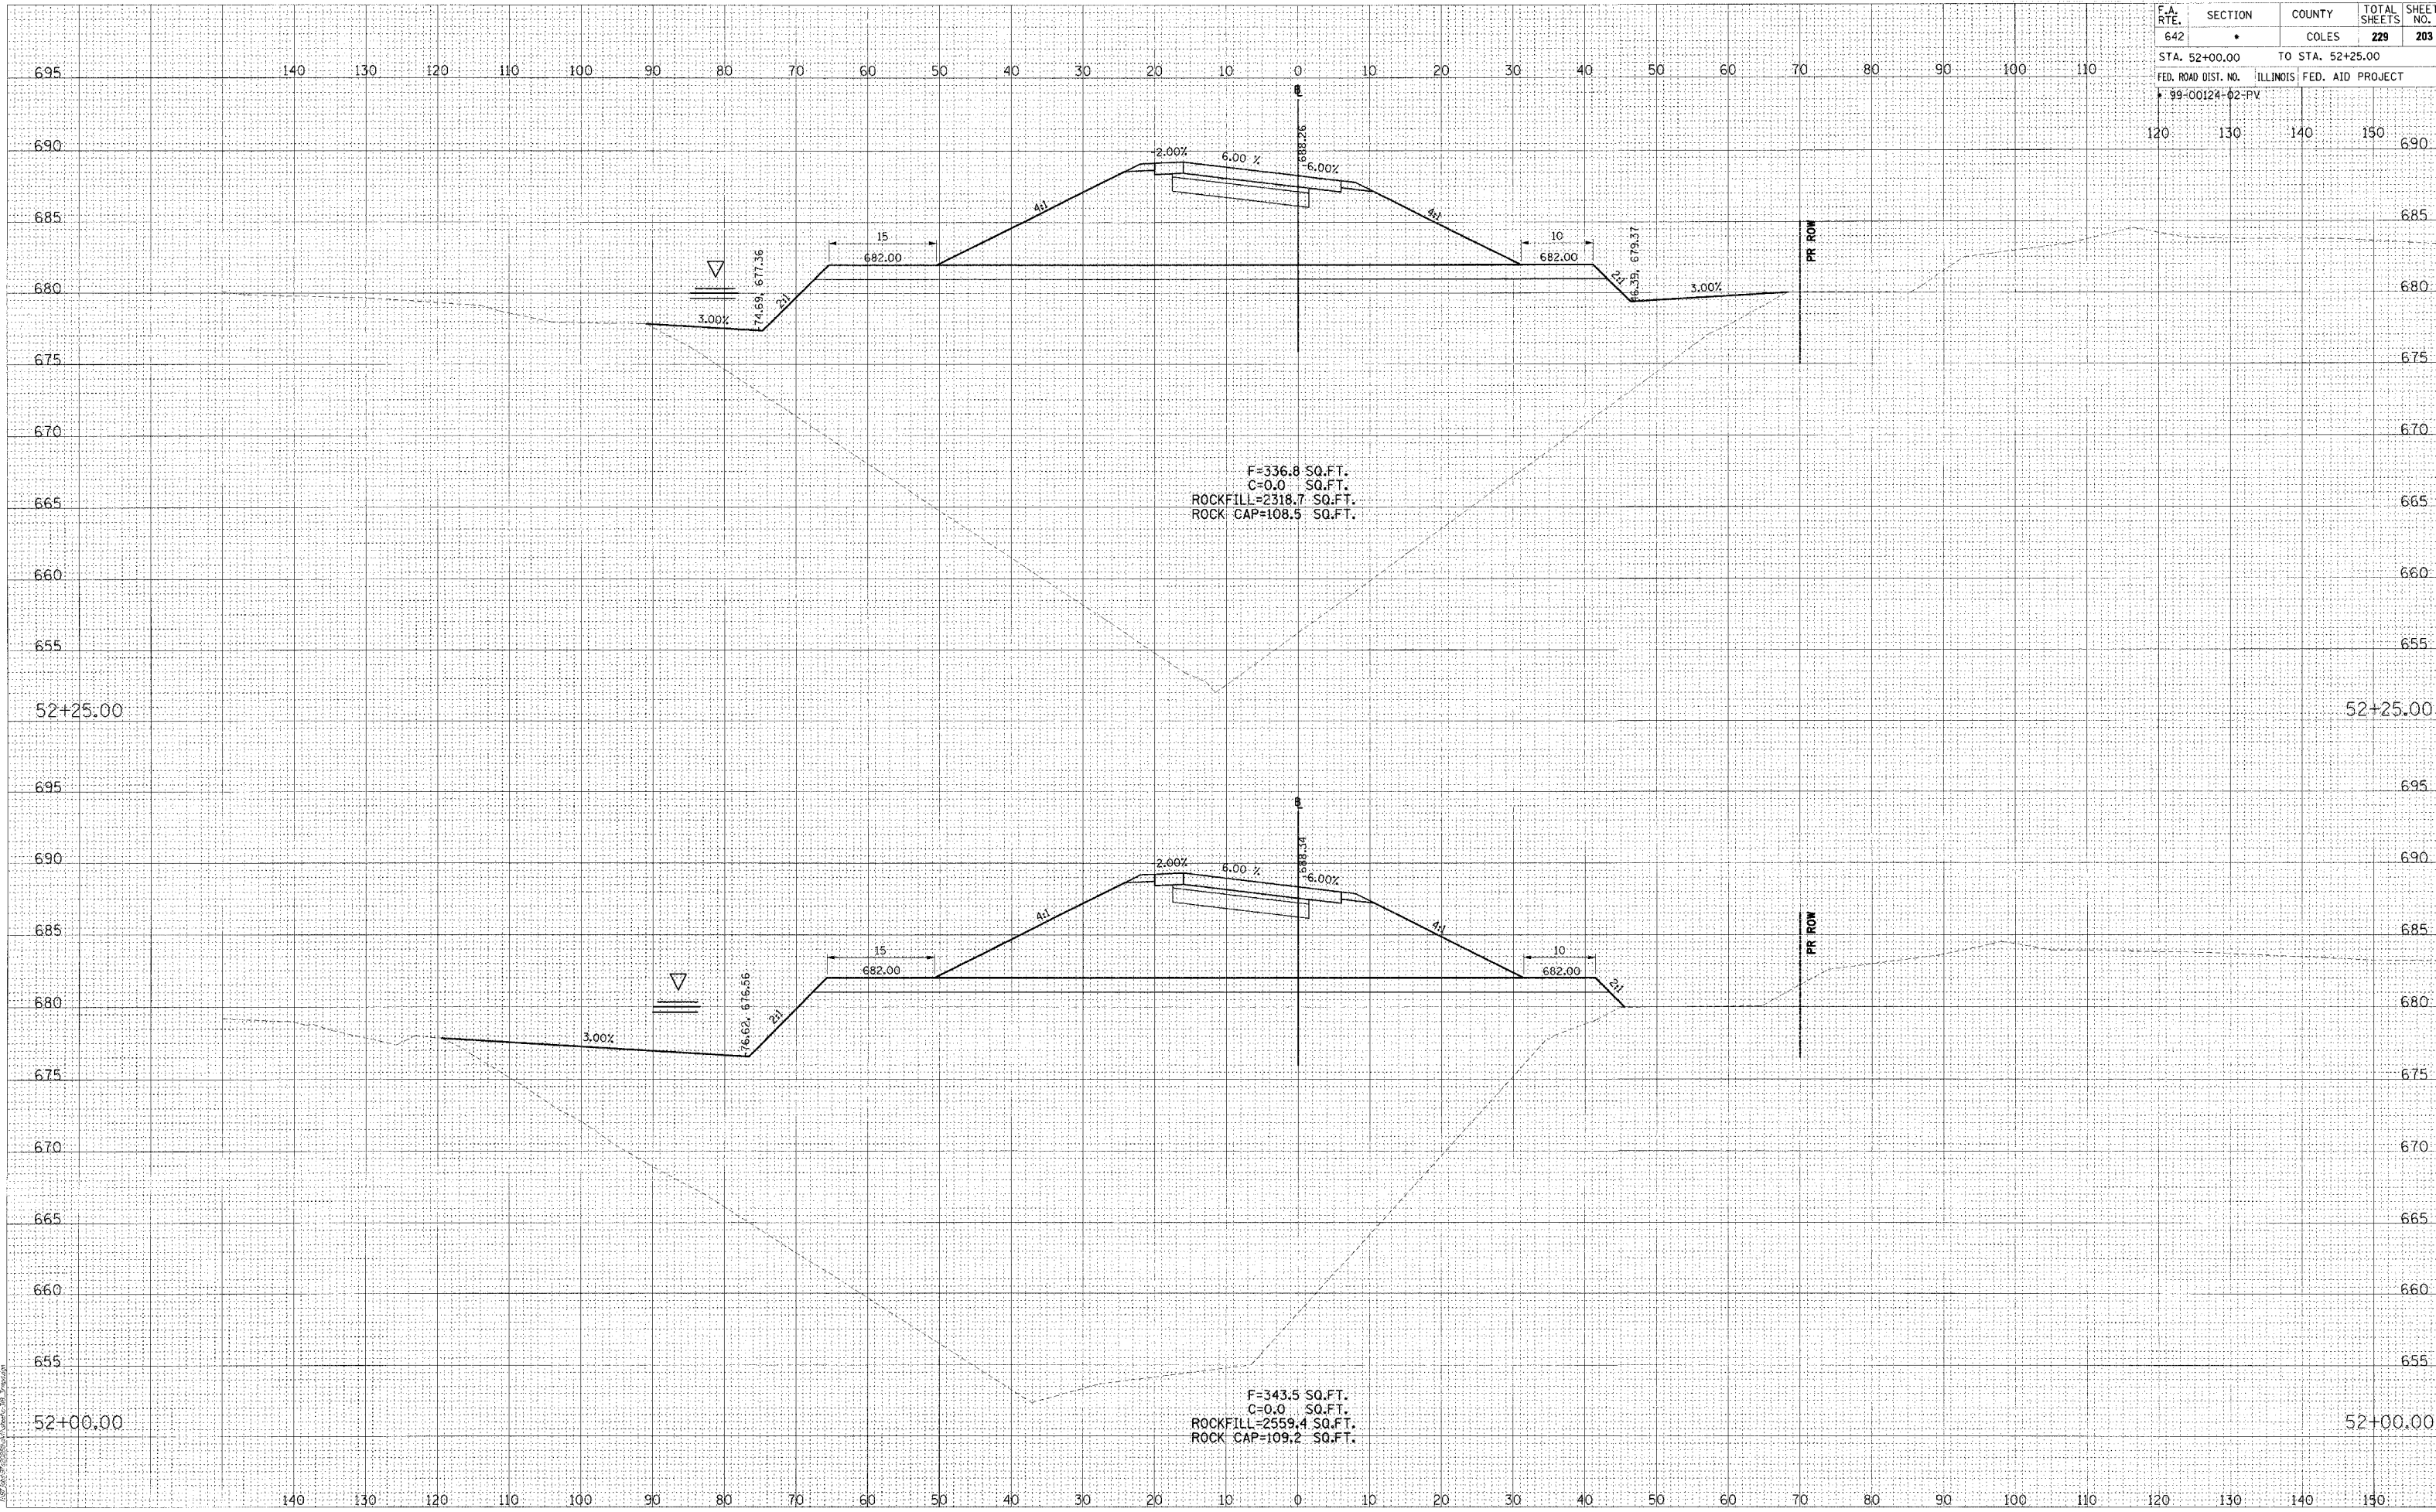

BY	DATE

NO.	AREAS CHECKED

NO.	NOTE BOOK

NO.	TEMPLATE

NO.	PLOTTED

NO.	SURVEYED

© Copyright Hanson Professional Services Inc. 2005
HANSON
 Hanson Professional Services Inc.

BY	DATE

NO.	AREAS CHECKED

NO.	NOTE BOOK

NO.	TEMPLATE

NO.	PLOTTED

NO.	SURVEYED

07/27/2005 08:58:00 AM 2005/07/27/2005