


F.A. RTE.	SECTION	COUNTY	TOTAL SHEETS	SHEET NO.
642	*	COLES	229	204
STA. 52+50.00		TO STA. 52+75.00		
FED. ROAD DIST. NO.		ILLINOIS FED. AID PROJECT		
99-00124-02-PV				

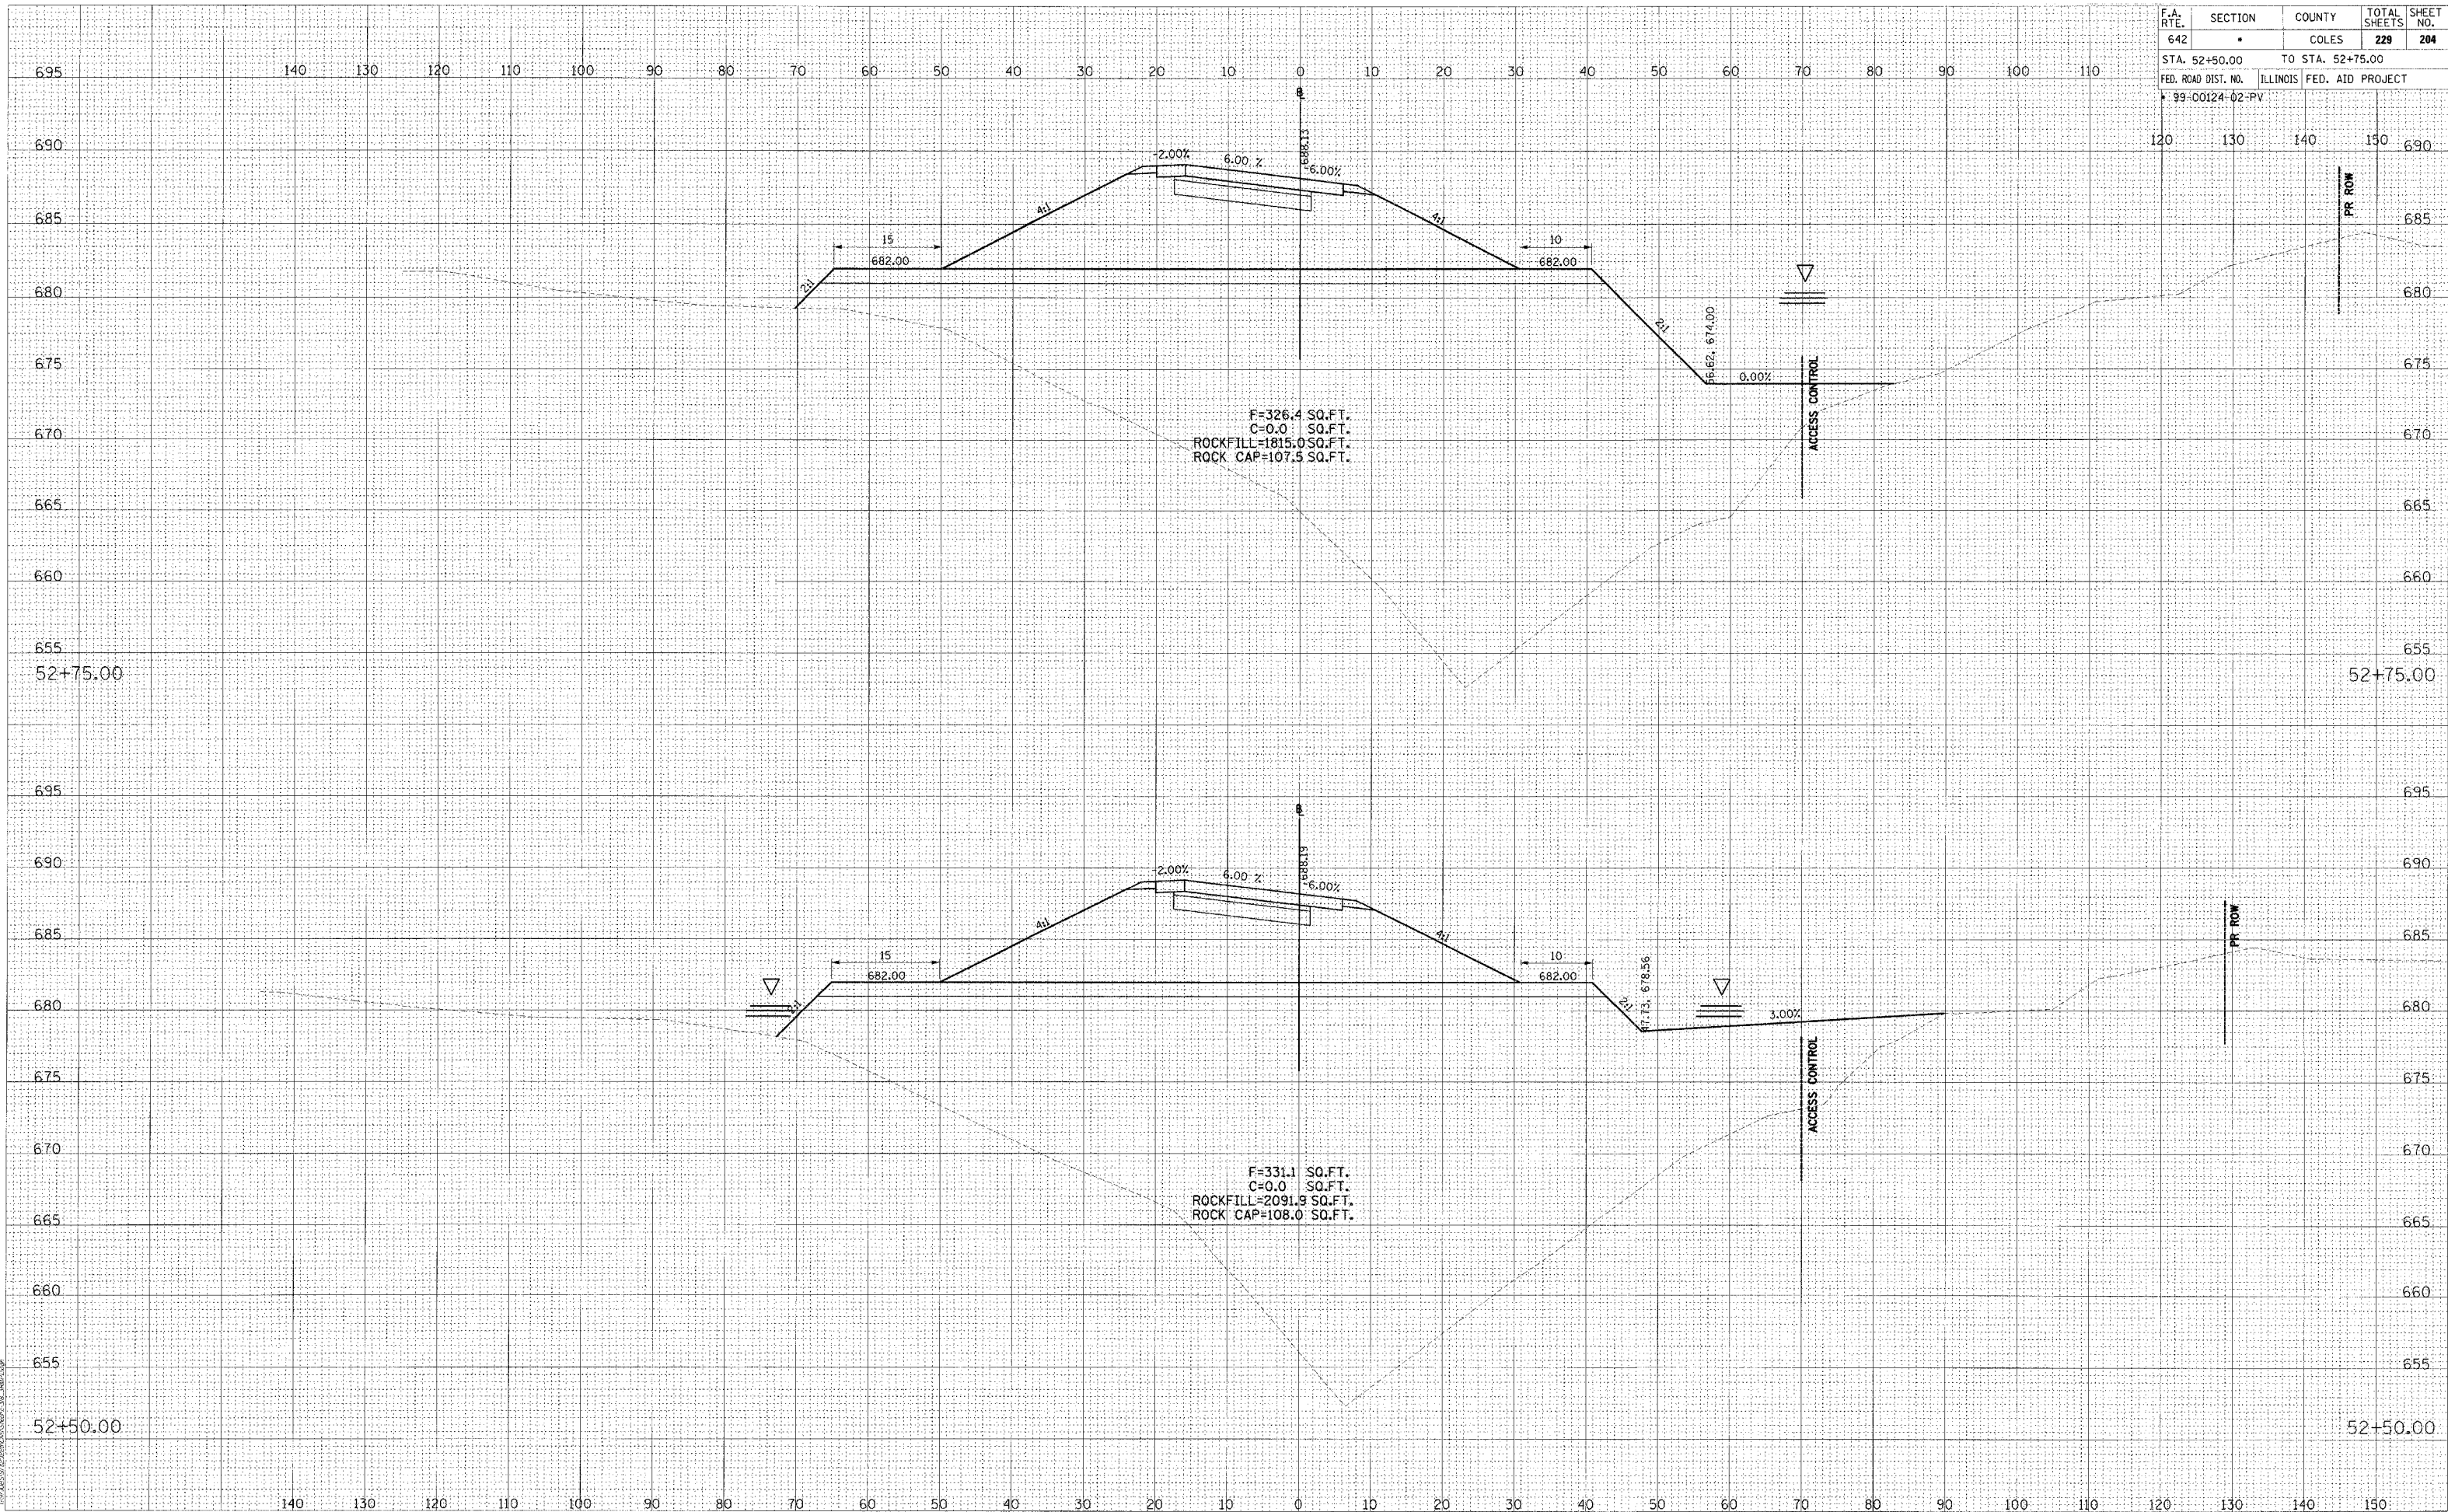

ORIGINAL SURVEY PLOTTED TEMPLATE AREAS CHECKED

HANSON Professional Services Inc.

ORIGINAL SURVEY PLOTTED TEMPLATE AREAS CHECKED