


F.A.S. RTE.	SECTION	COUNTY	TOTAL SHEETS	SHEET NO.
642		COLES	229	218
STA. 10+44.00		TO STA. 12+35.00		
FED. ROAD DIST. NO.		ILLINOIS FED. AID PROJECT		
99-00124-02-PV				

FINAL SURVEY	SURVEYED	BY	DATE
NOTE BOOK	PLOTTED		
AREAS	TEMPLATE		
NO.	AREAS CHECKED		



ORIGINAL SURVEY	SURVEYED	BY	DATE
NOTE BOOK	PLOTTED		
AREAS	TEMPLATE		
NO.	AREAS CHECKED		

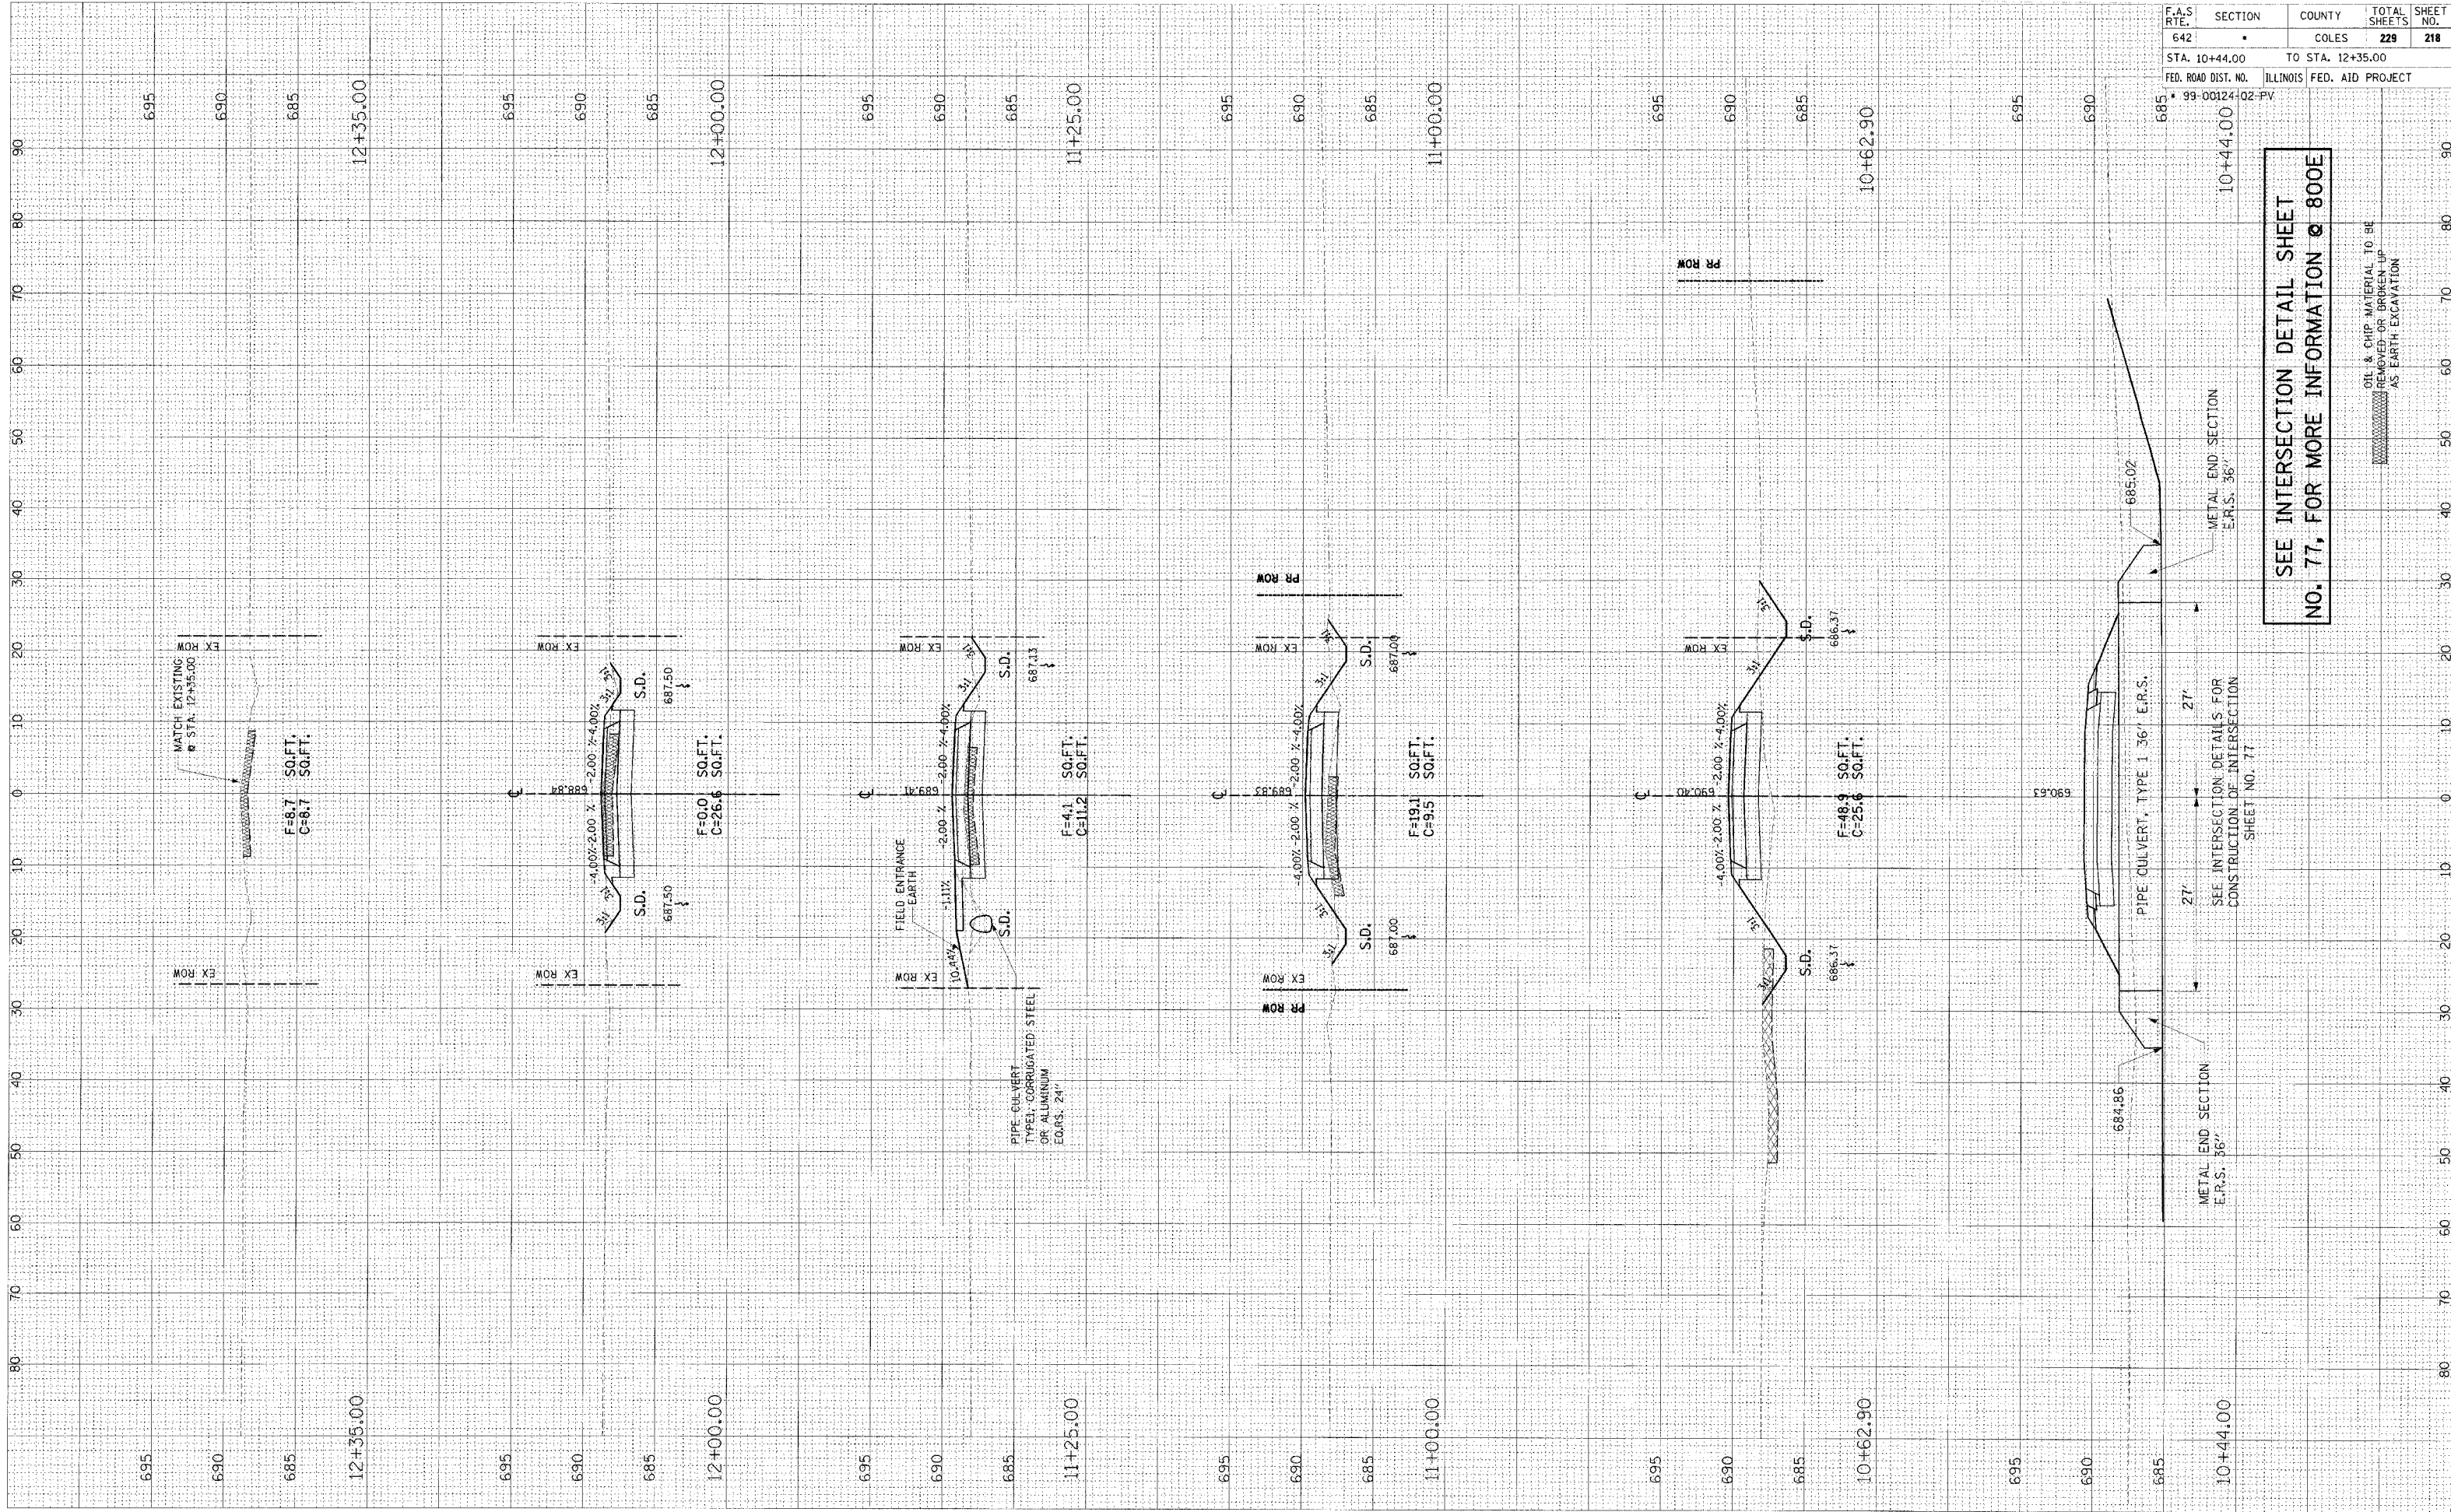

SEE INTERSECTION DETAIL SHEET
NO. 77, FOR MORE INFORMATION @ 800E

SEE INTERSECTION DETAILS FOR
CONSTRUCTION OF INTERSECTION
SHEET NO. 77

METAL END SECTION
E.R.S. 36"

METAL END SECTION
E.R.S. 36"