


F.A.S. RTE.	SECTION	COUNTY	TOTAL SHEETS	SHEET NO.
642	•	COLES	229	220
STA. 5+00.00		TO STA. 9+00.00		
FED. ROAD DIST. NO.		ILLINOIS FED. AID PROJECT		
• 99-00124-02-PV				

FINAL SURVEY	DATE
NO.	

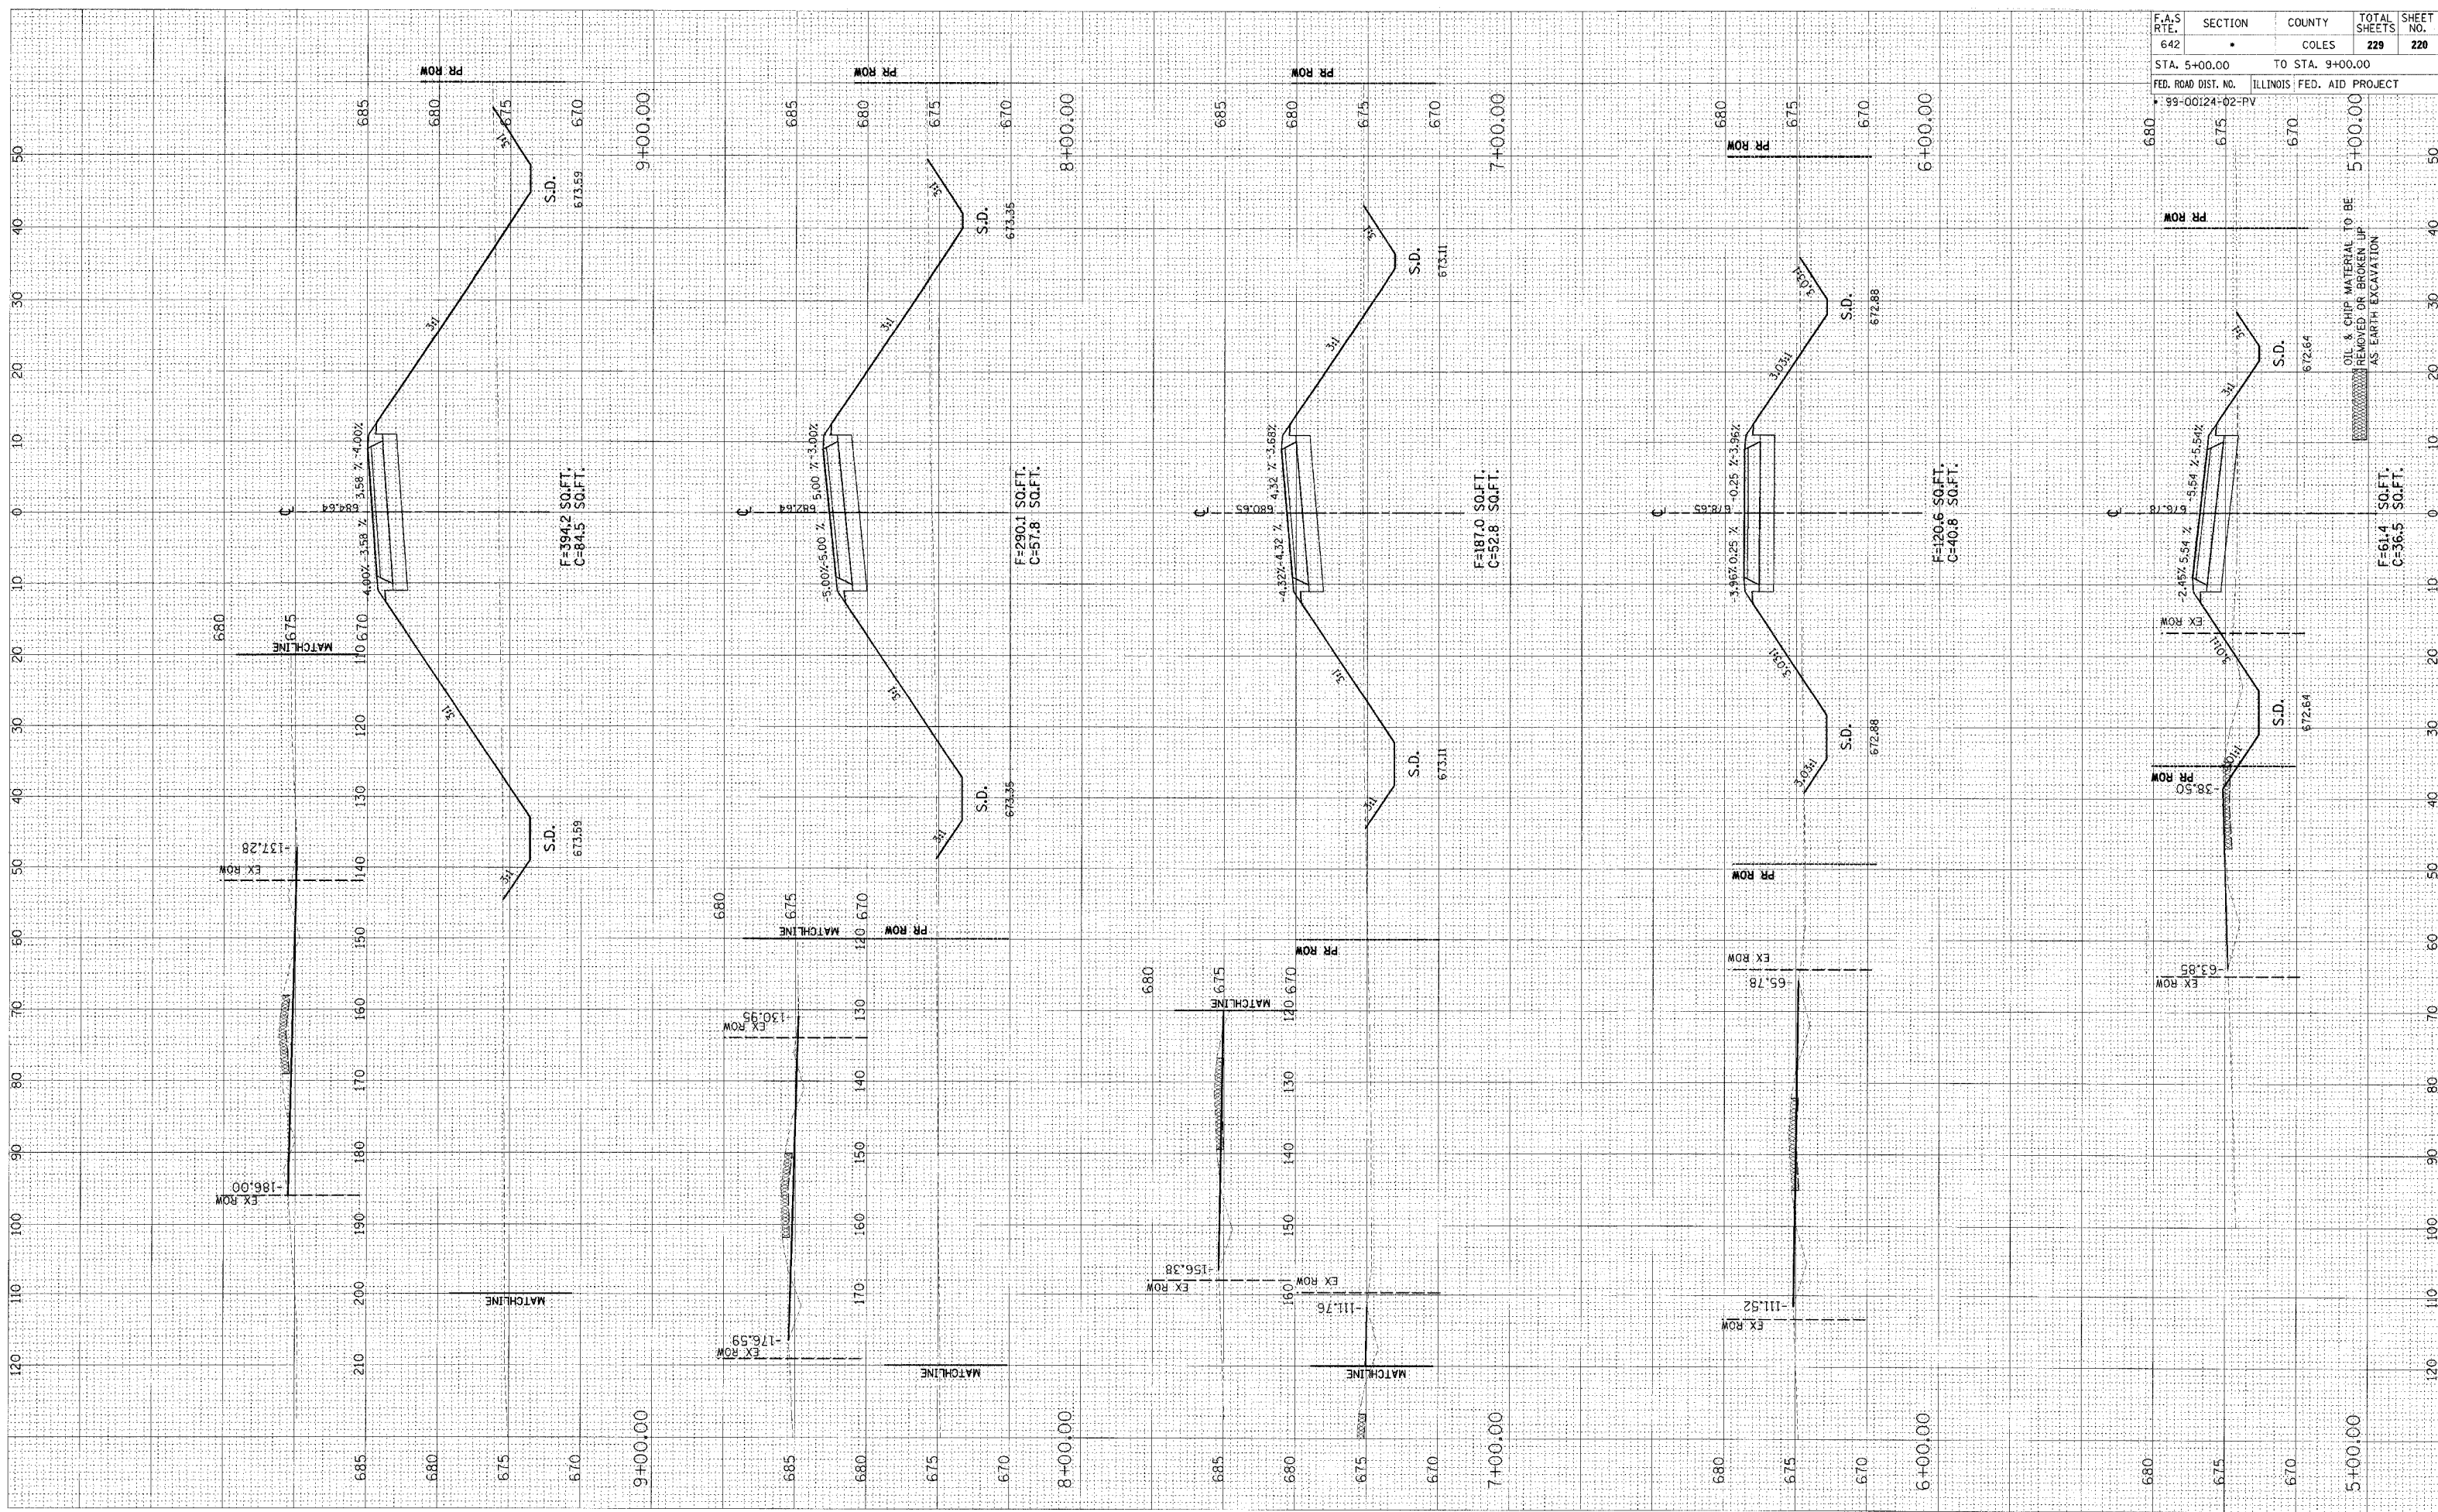

ORIGINAL SURVEY	DATE
NO.	



OIL & CHIP MATERIAL TO BE REMOVED OR BROKEN UP AS EARTH EXCAVATION