


F.A.S. RTE.	SECTION	COUNTY	TOTAL SHEETS	SHEET NO.
642 99-00124-02-PV	COLES		229	221
STA. 9+32.70		TO STA. 9+32.70		
FED. ROAD DIST. NO.		ILLINOIS FED. AID PROJECT		

FINAL SURVEY	SURVEYED	BY	DATE
NOTE BOOK	PLOTTED		
AREAS	TEMPLATE		
NO.	AREAS CHECKED		



ORIGINAL SURVEY	SURVEYED	BY	DATE
NOTE BOOK	PLOTTED		
AREAS	TEMPLATE		
NO.	AREAS CHECKED		

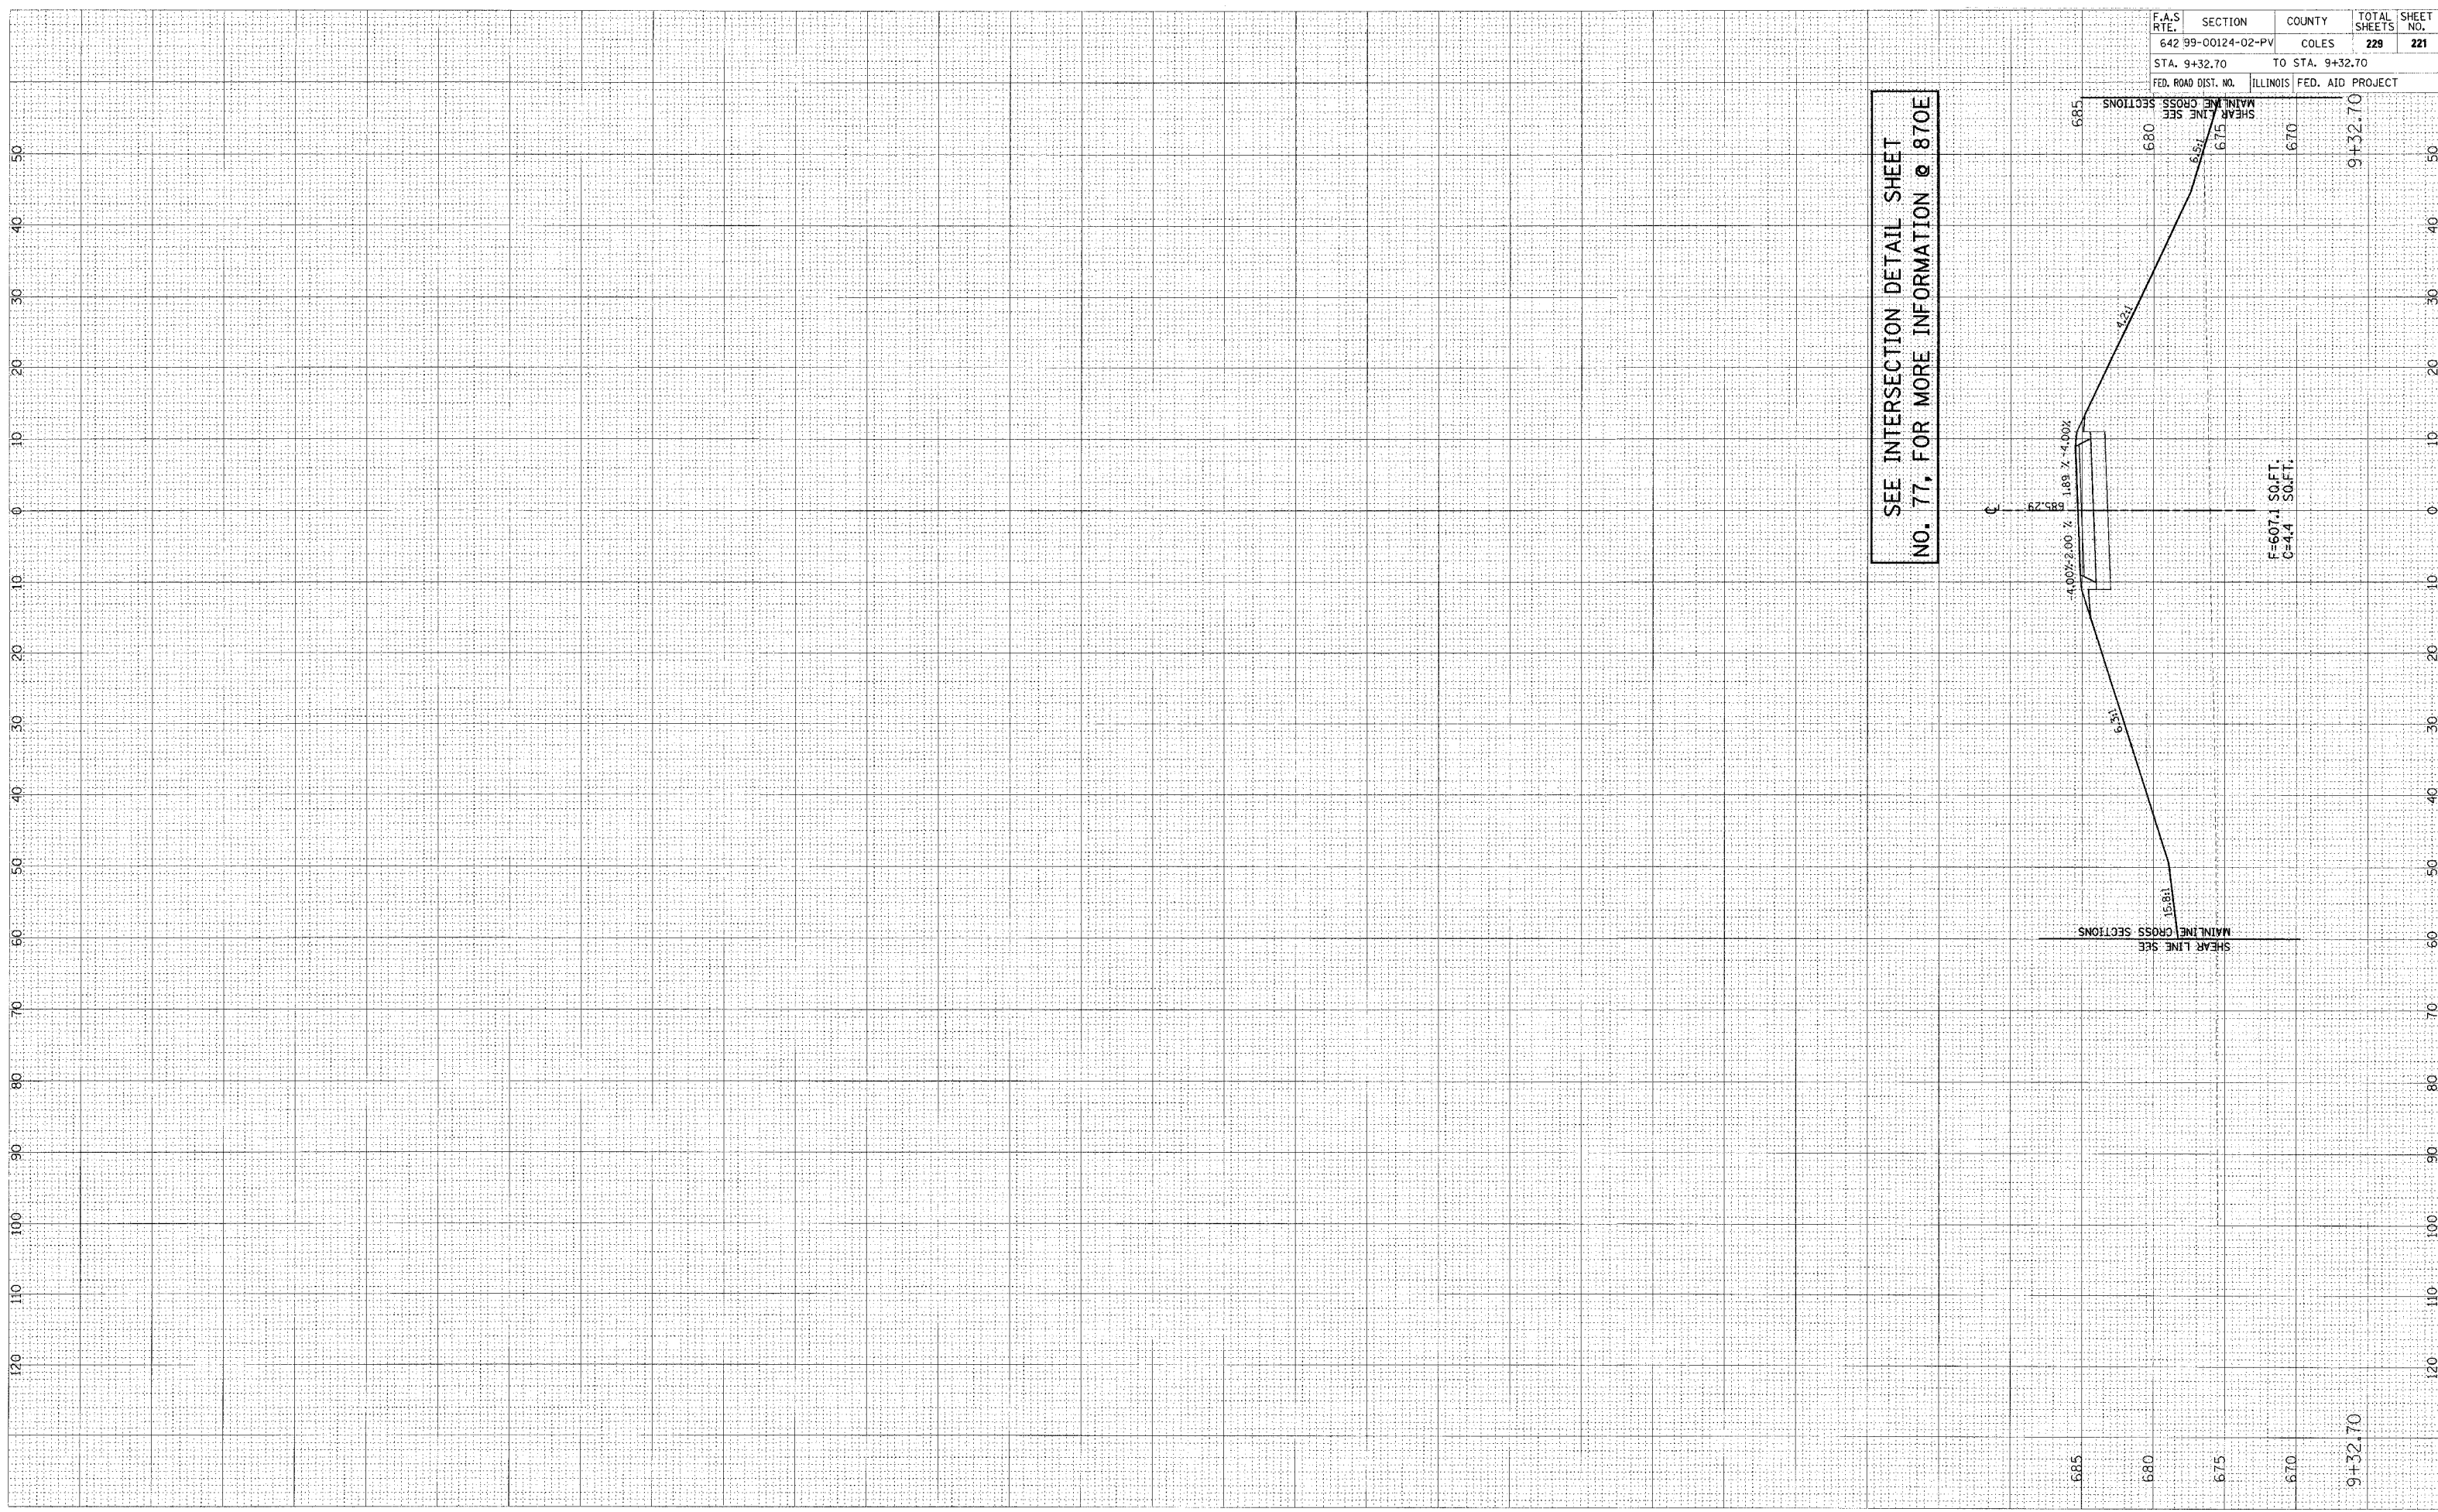

SEE INTERSECTION DETAIL SHEET NO. 77, FOR MORE INFORMATION @ 870E