


F.A.S. RTE.	SECTION	COUNTY	TOTAL SHEETS	SHEET NO.
642	*	COLES	229	222
STA. 10+62.20		TO STA. 12+53.54		
FED. ROAD DIST. NO.		ILLINOIS FED. AID PROJECT		
* 99-00124-02-PV				

FINAL SURVEY	DESIGNED	BY	DATE
NOTE BOOK	PLOTTED		
NO.	AREAS CHECKED		



ORIGINAL SURVEY	DATE
NOTE BOOK	
NO.	

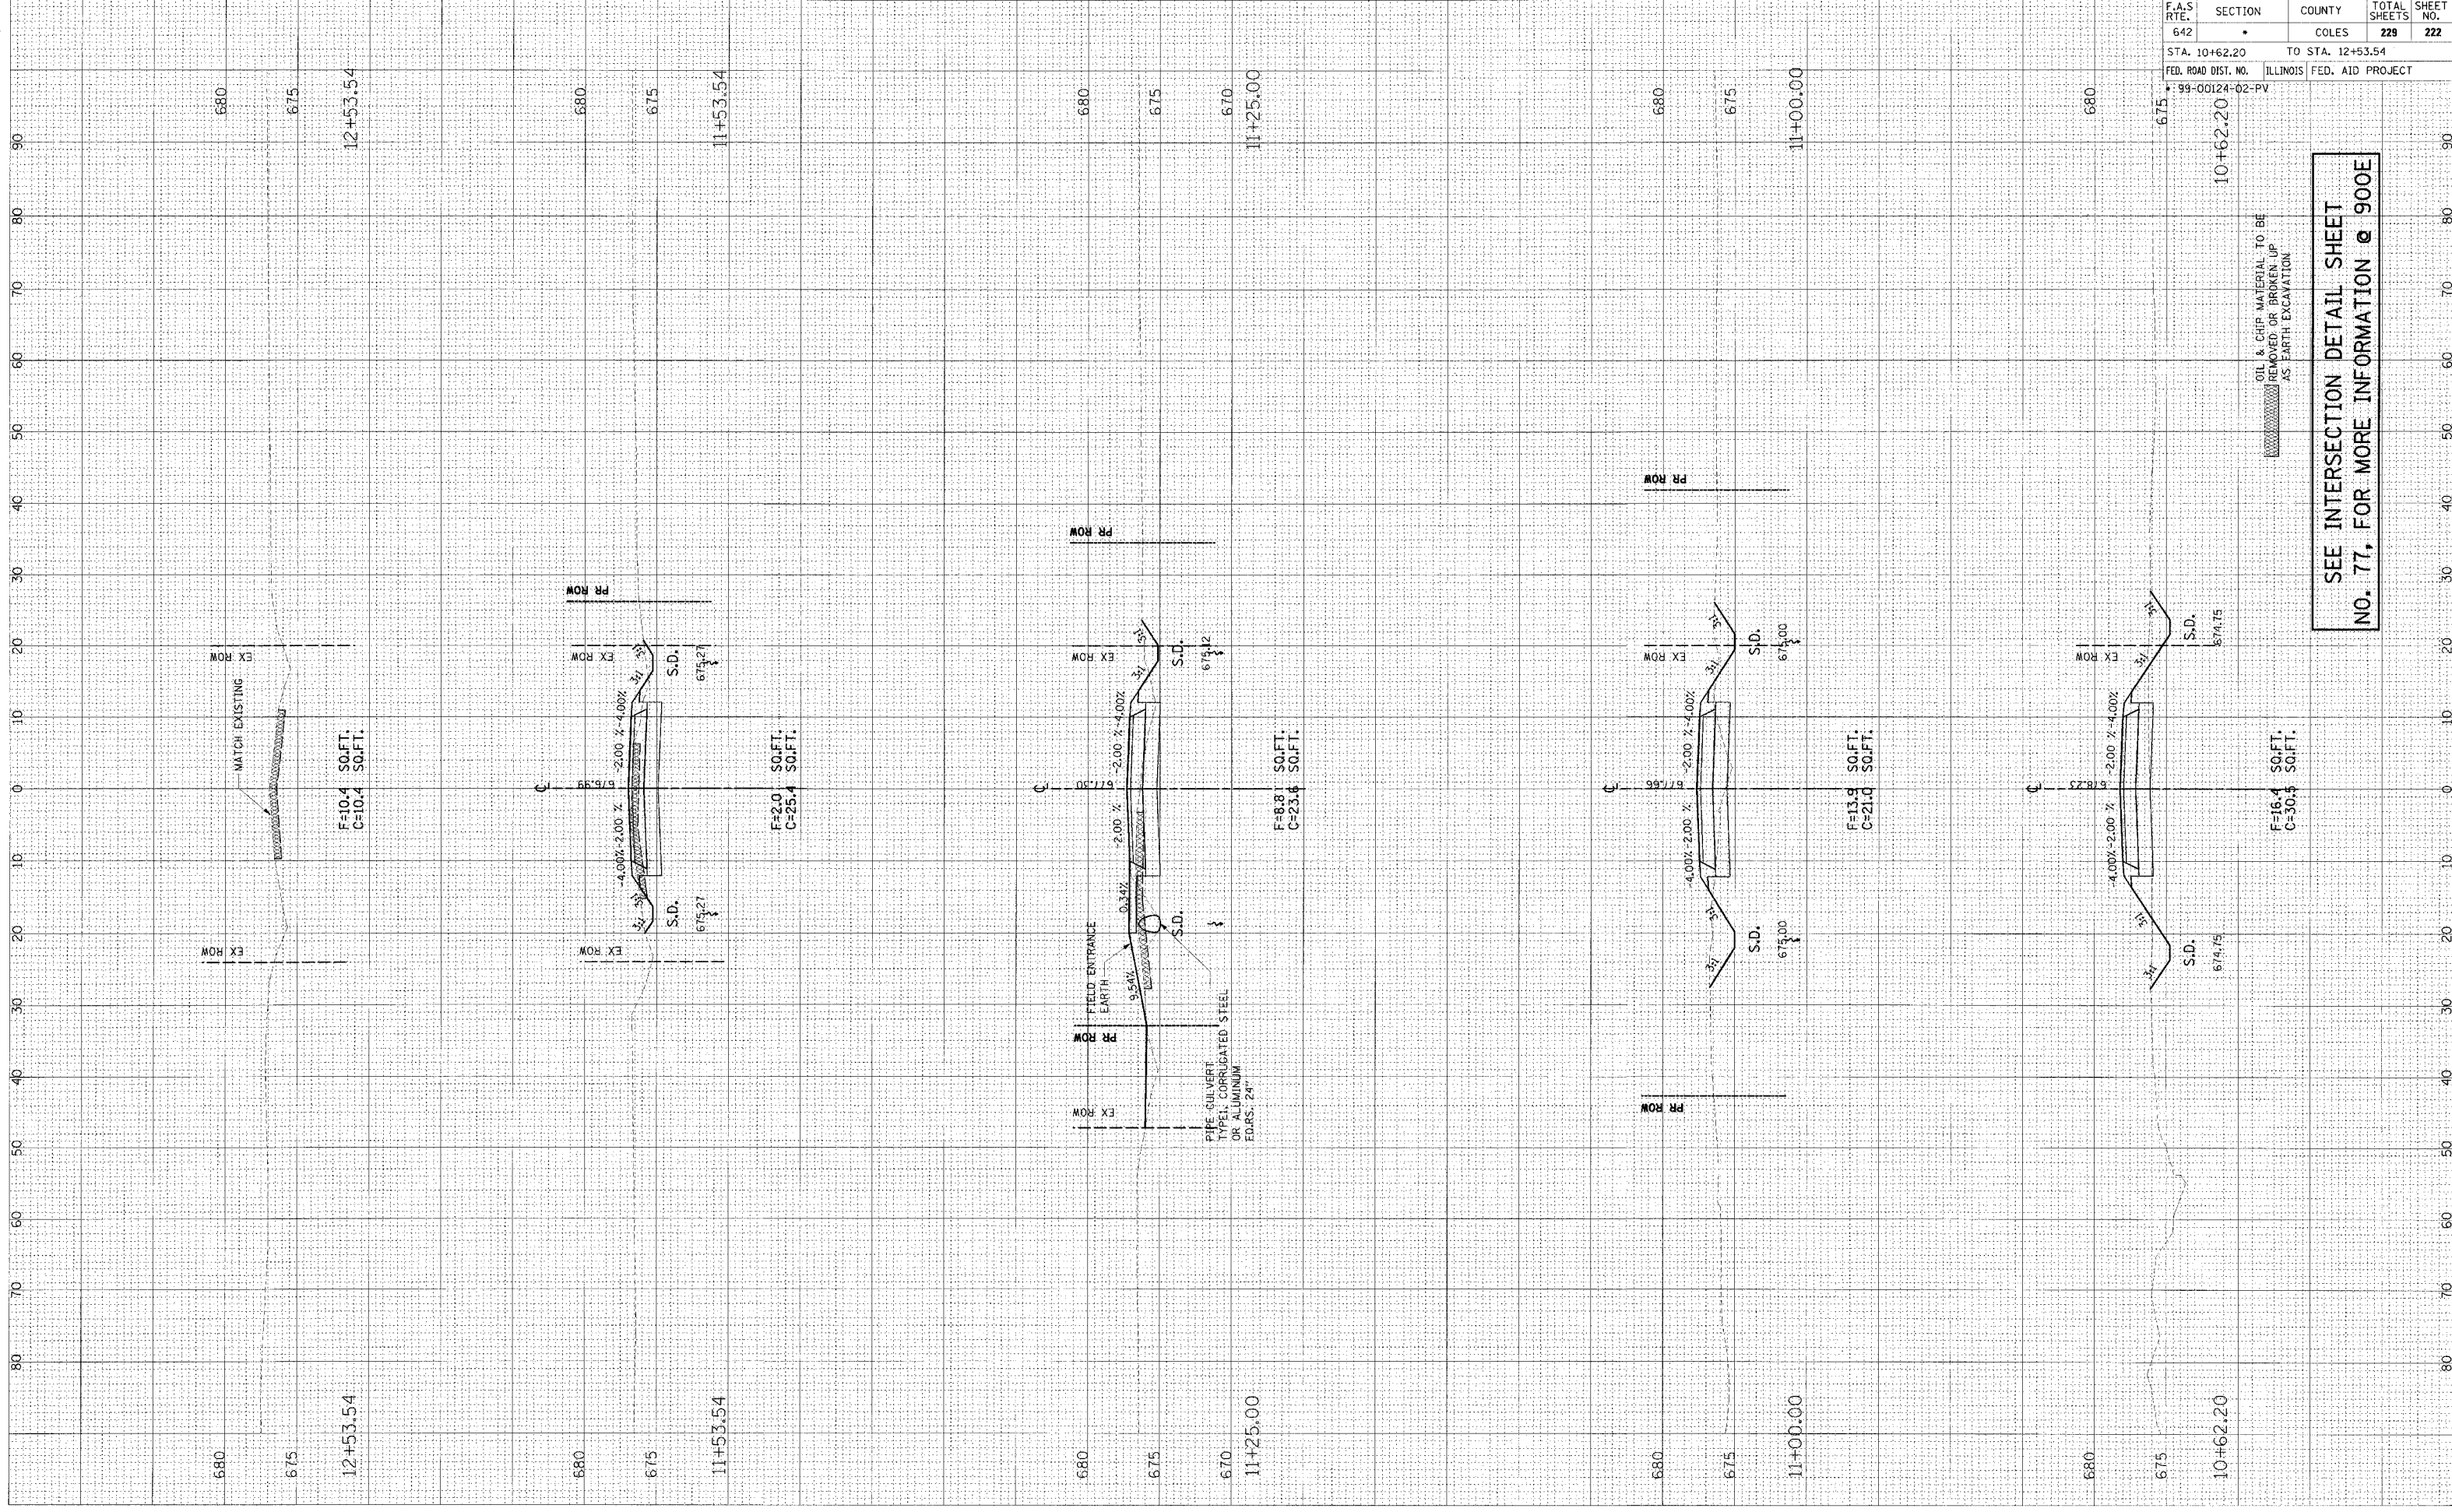

OIL & CHIP MATERIAL TO BE REMOVED OR BROKEN UP AS EARTH EXCAVATION

SEE INTERSECTION DETAIL SHEET NO. 77, FOR MORE INFORMATION @ 900E