


F.A.S. RTE.	SECTION	COUNTY	TOTAL SHEETS	SHEET NO.
567	04-00022-04-FF	MASON	18	9
STA.		TO STA.		
FED. ROAD DIST. NO.	ILLINOIS	FED. AID PROJECT		

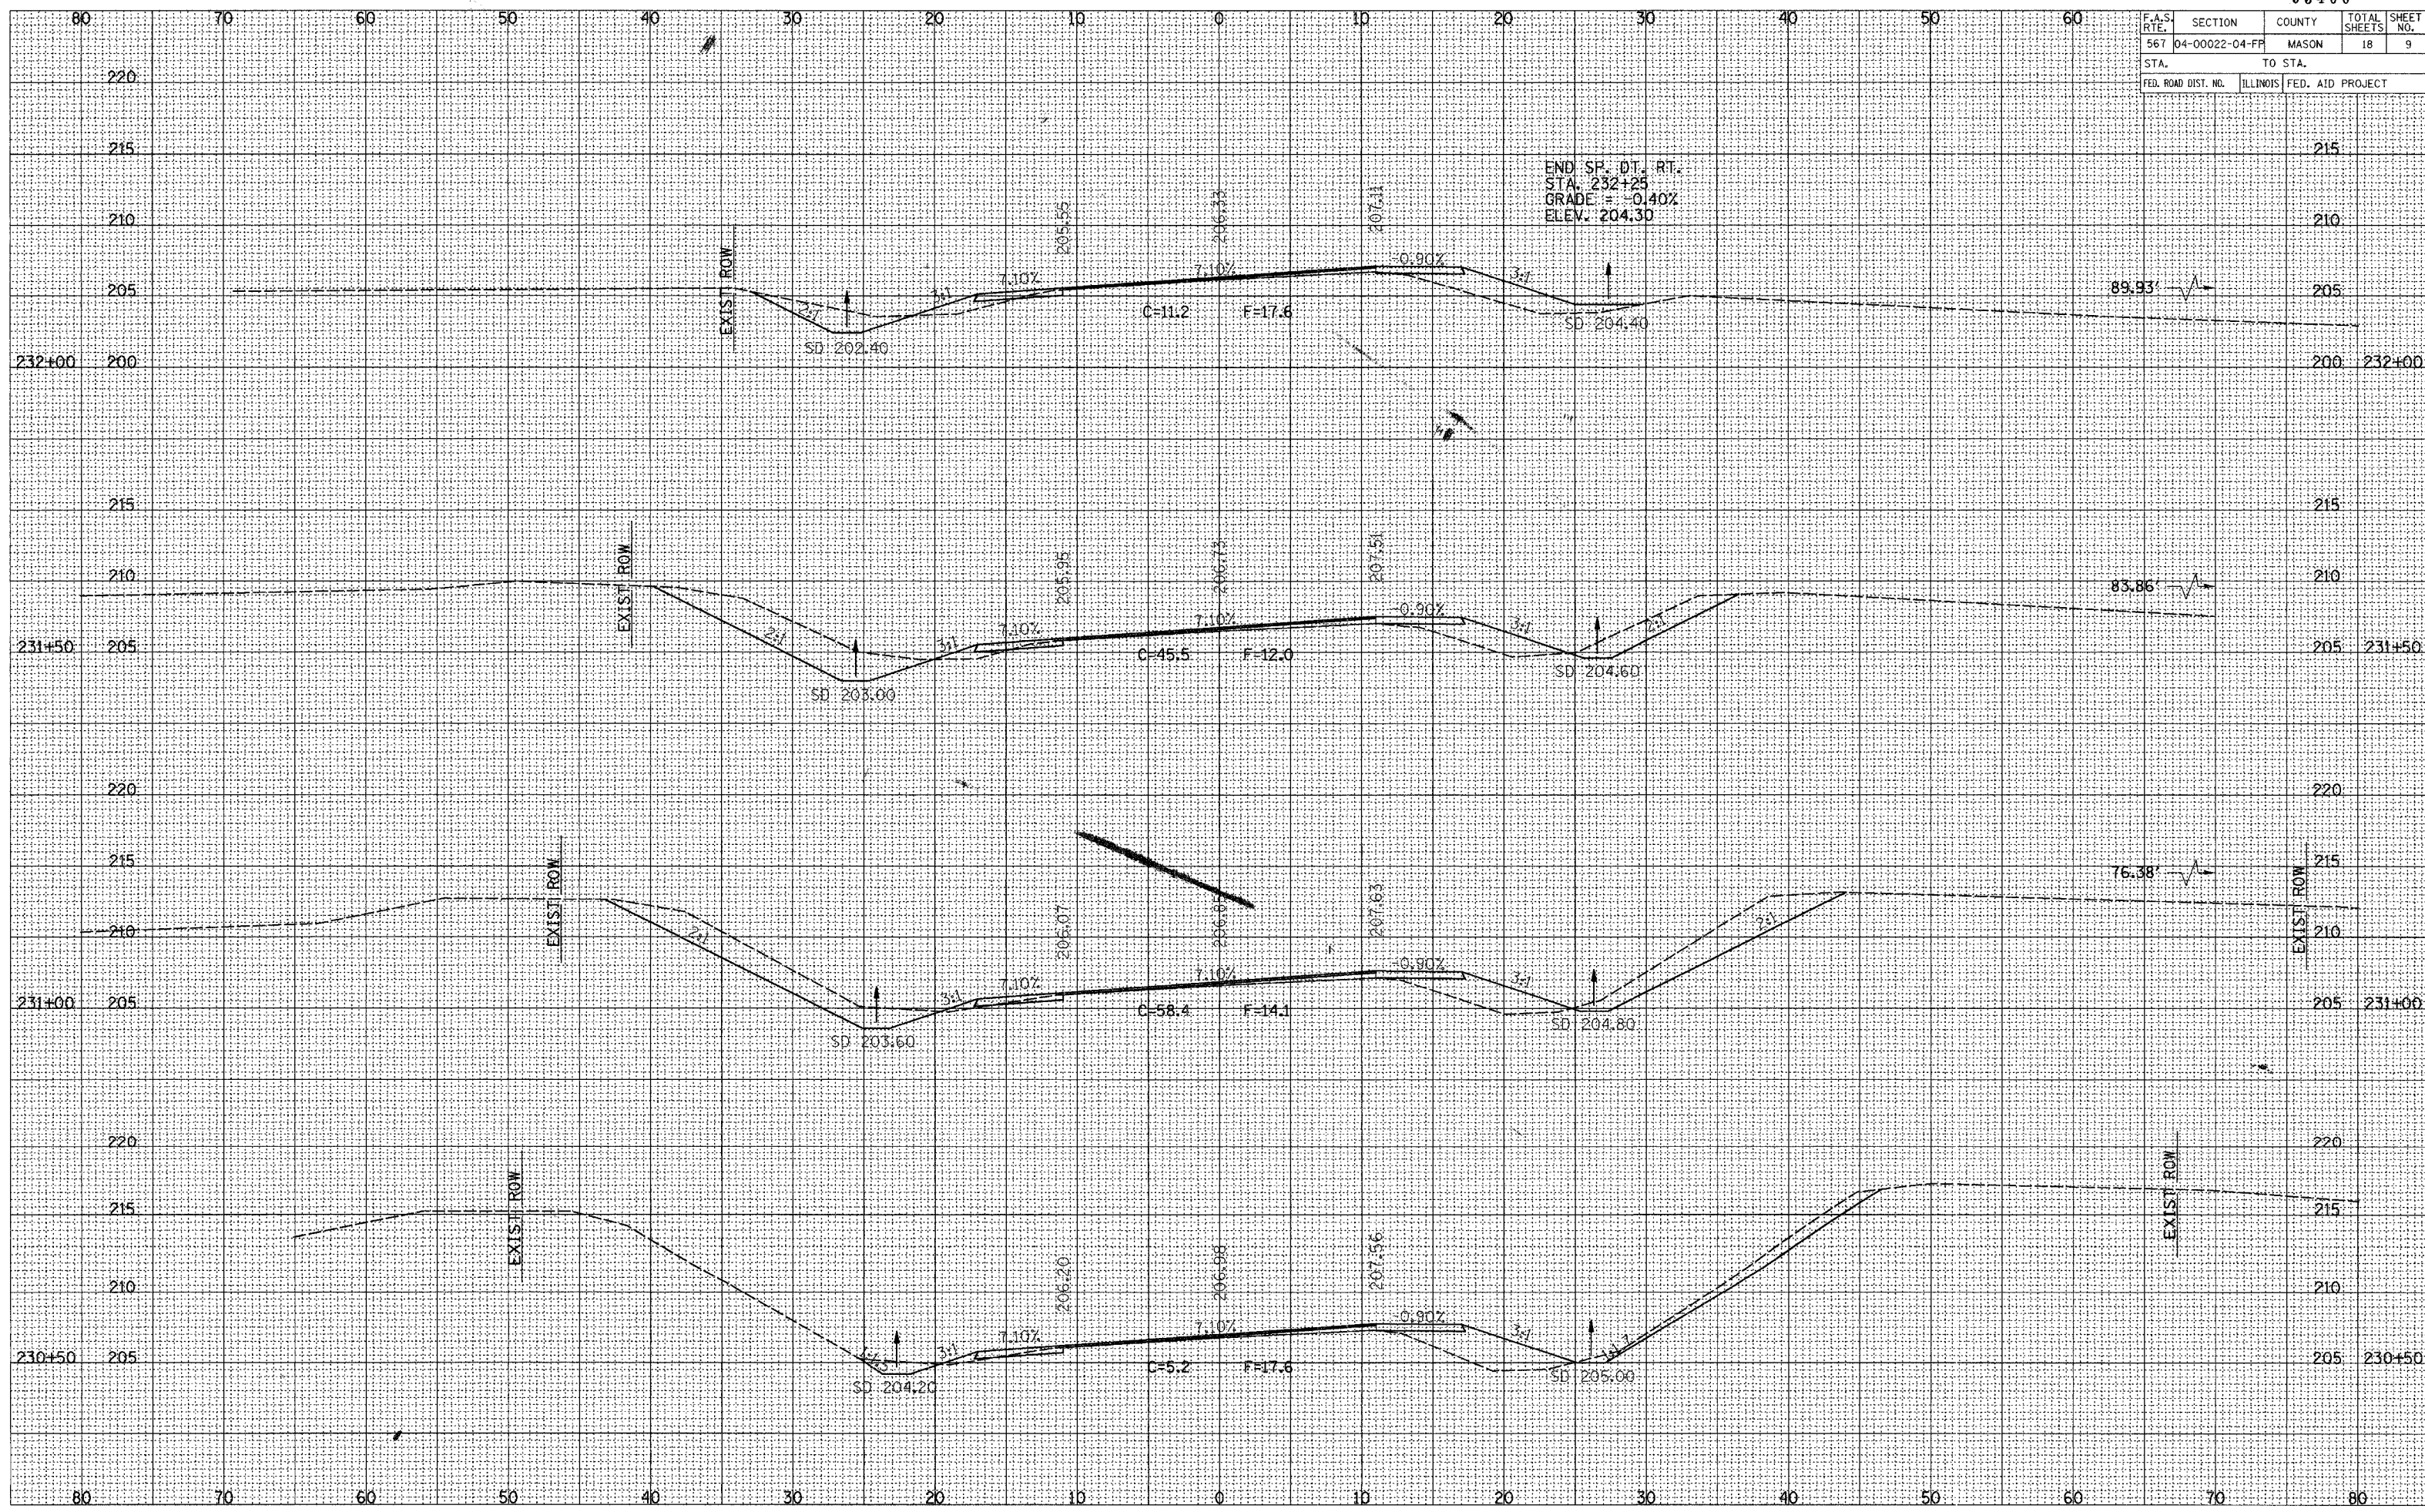

SURVEY PLOTTED
 TEMPLATE
 NOTE BOOK
 AREAS
 CHECKED

SURVEY PLOTTED
 TEMPLATE
 NOTE BOOK
 AREAS
 CHECKED