


F.A.S. RTE.	SECTION	COUNTY	TOTAL SHEETS	SHEET NO.
567	04-00022-04-FP	MASON	18	12
STA.		TO STA.		
FED. ROAD DIST. NO.		ILLINOIS FED. AID PROJECT		

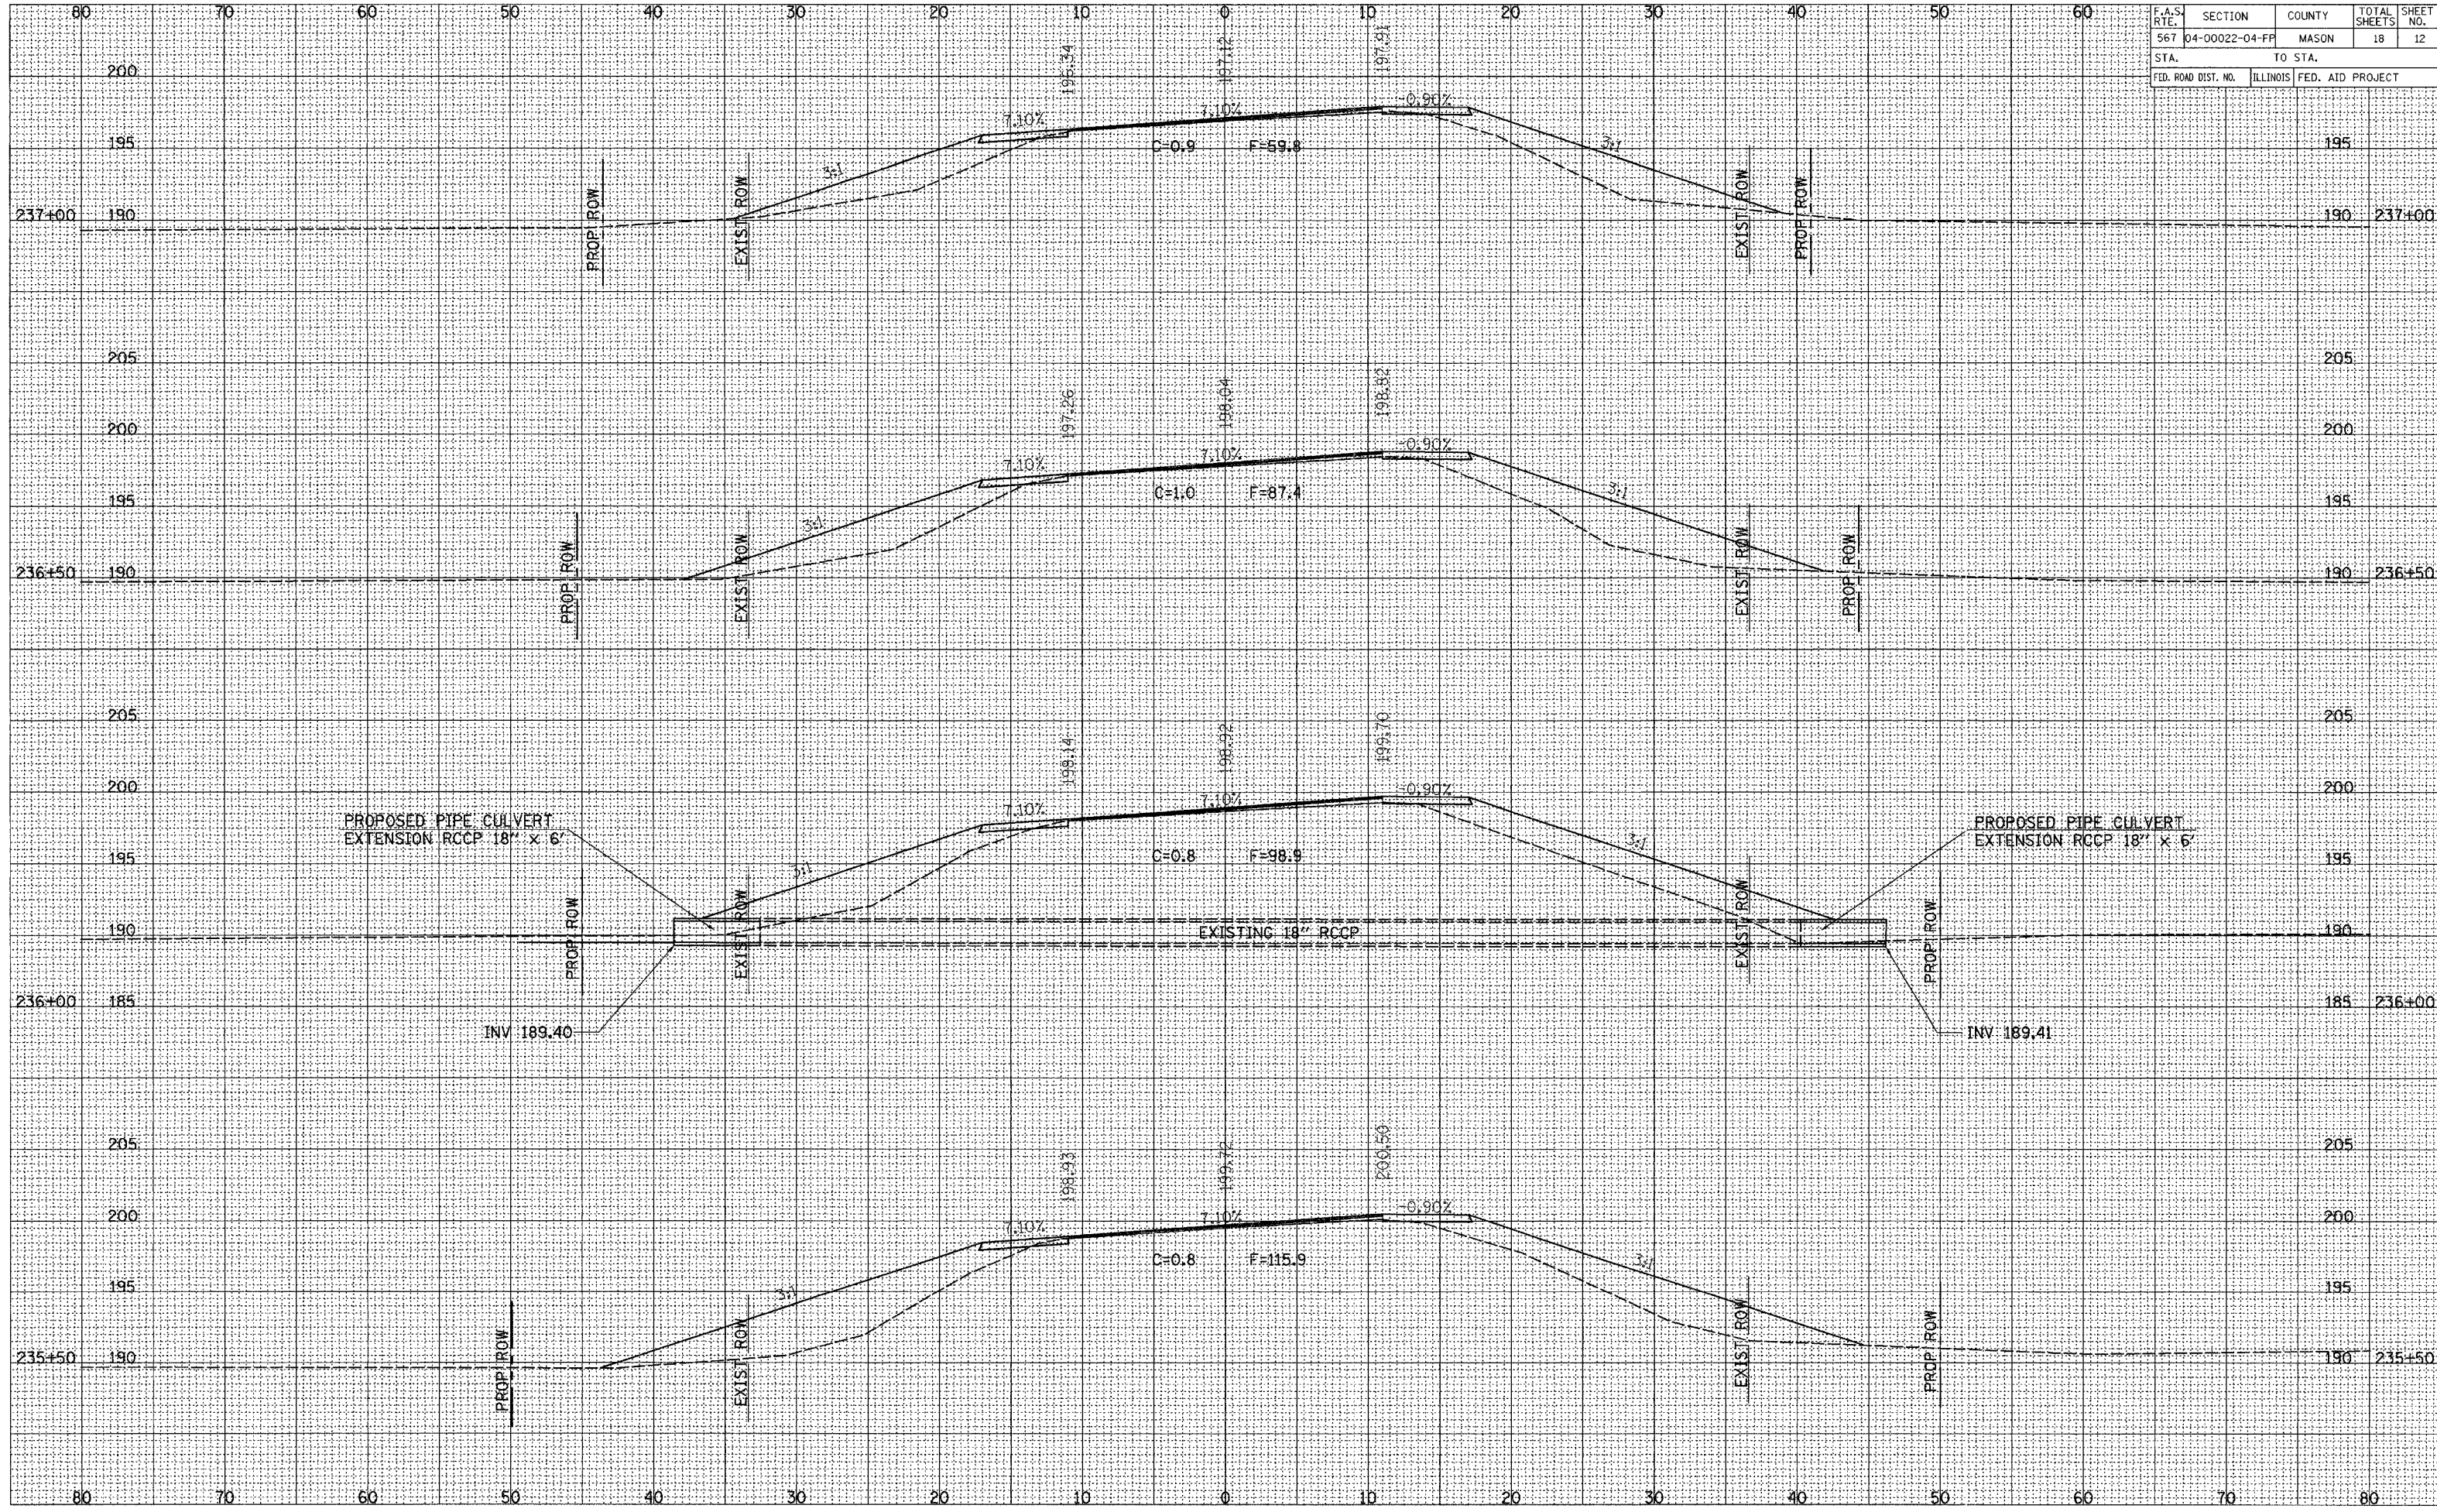

SURVEY PLOTTED
 NOTE BOOK
 TEMPLATE AREAS CHECKED
 NO.

SURVEY PLOTTED
 NOTE BOOK
 TEMPLATE AREAS CHECKED
 NO.