


F.A.S. RTE.	SECTION	COUNTY	TOTAL SHEETS	SHEET NO.
567	D4-00022-04-FP	MASON	18	13
STA.		TO STA.		
FED. ROAD DIST. NO.		ILLINOIS	FED. AID PROJECT	

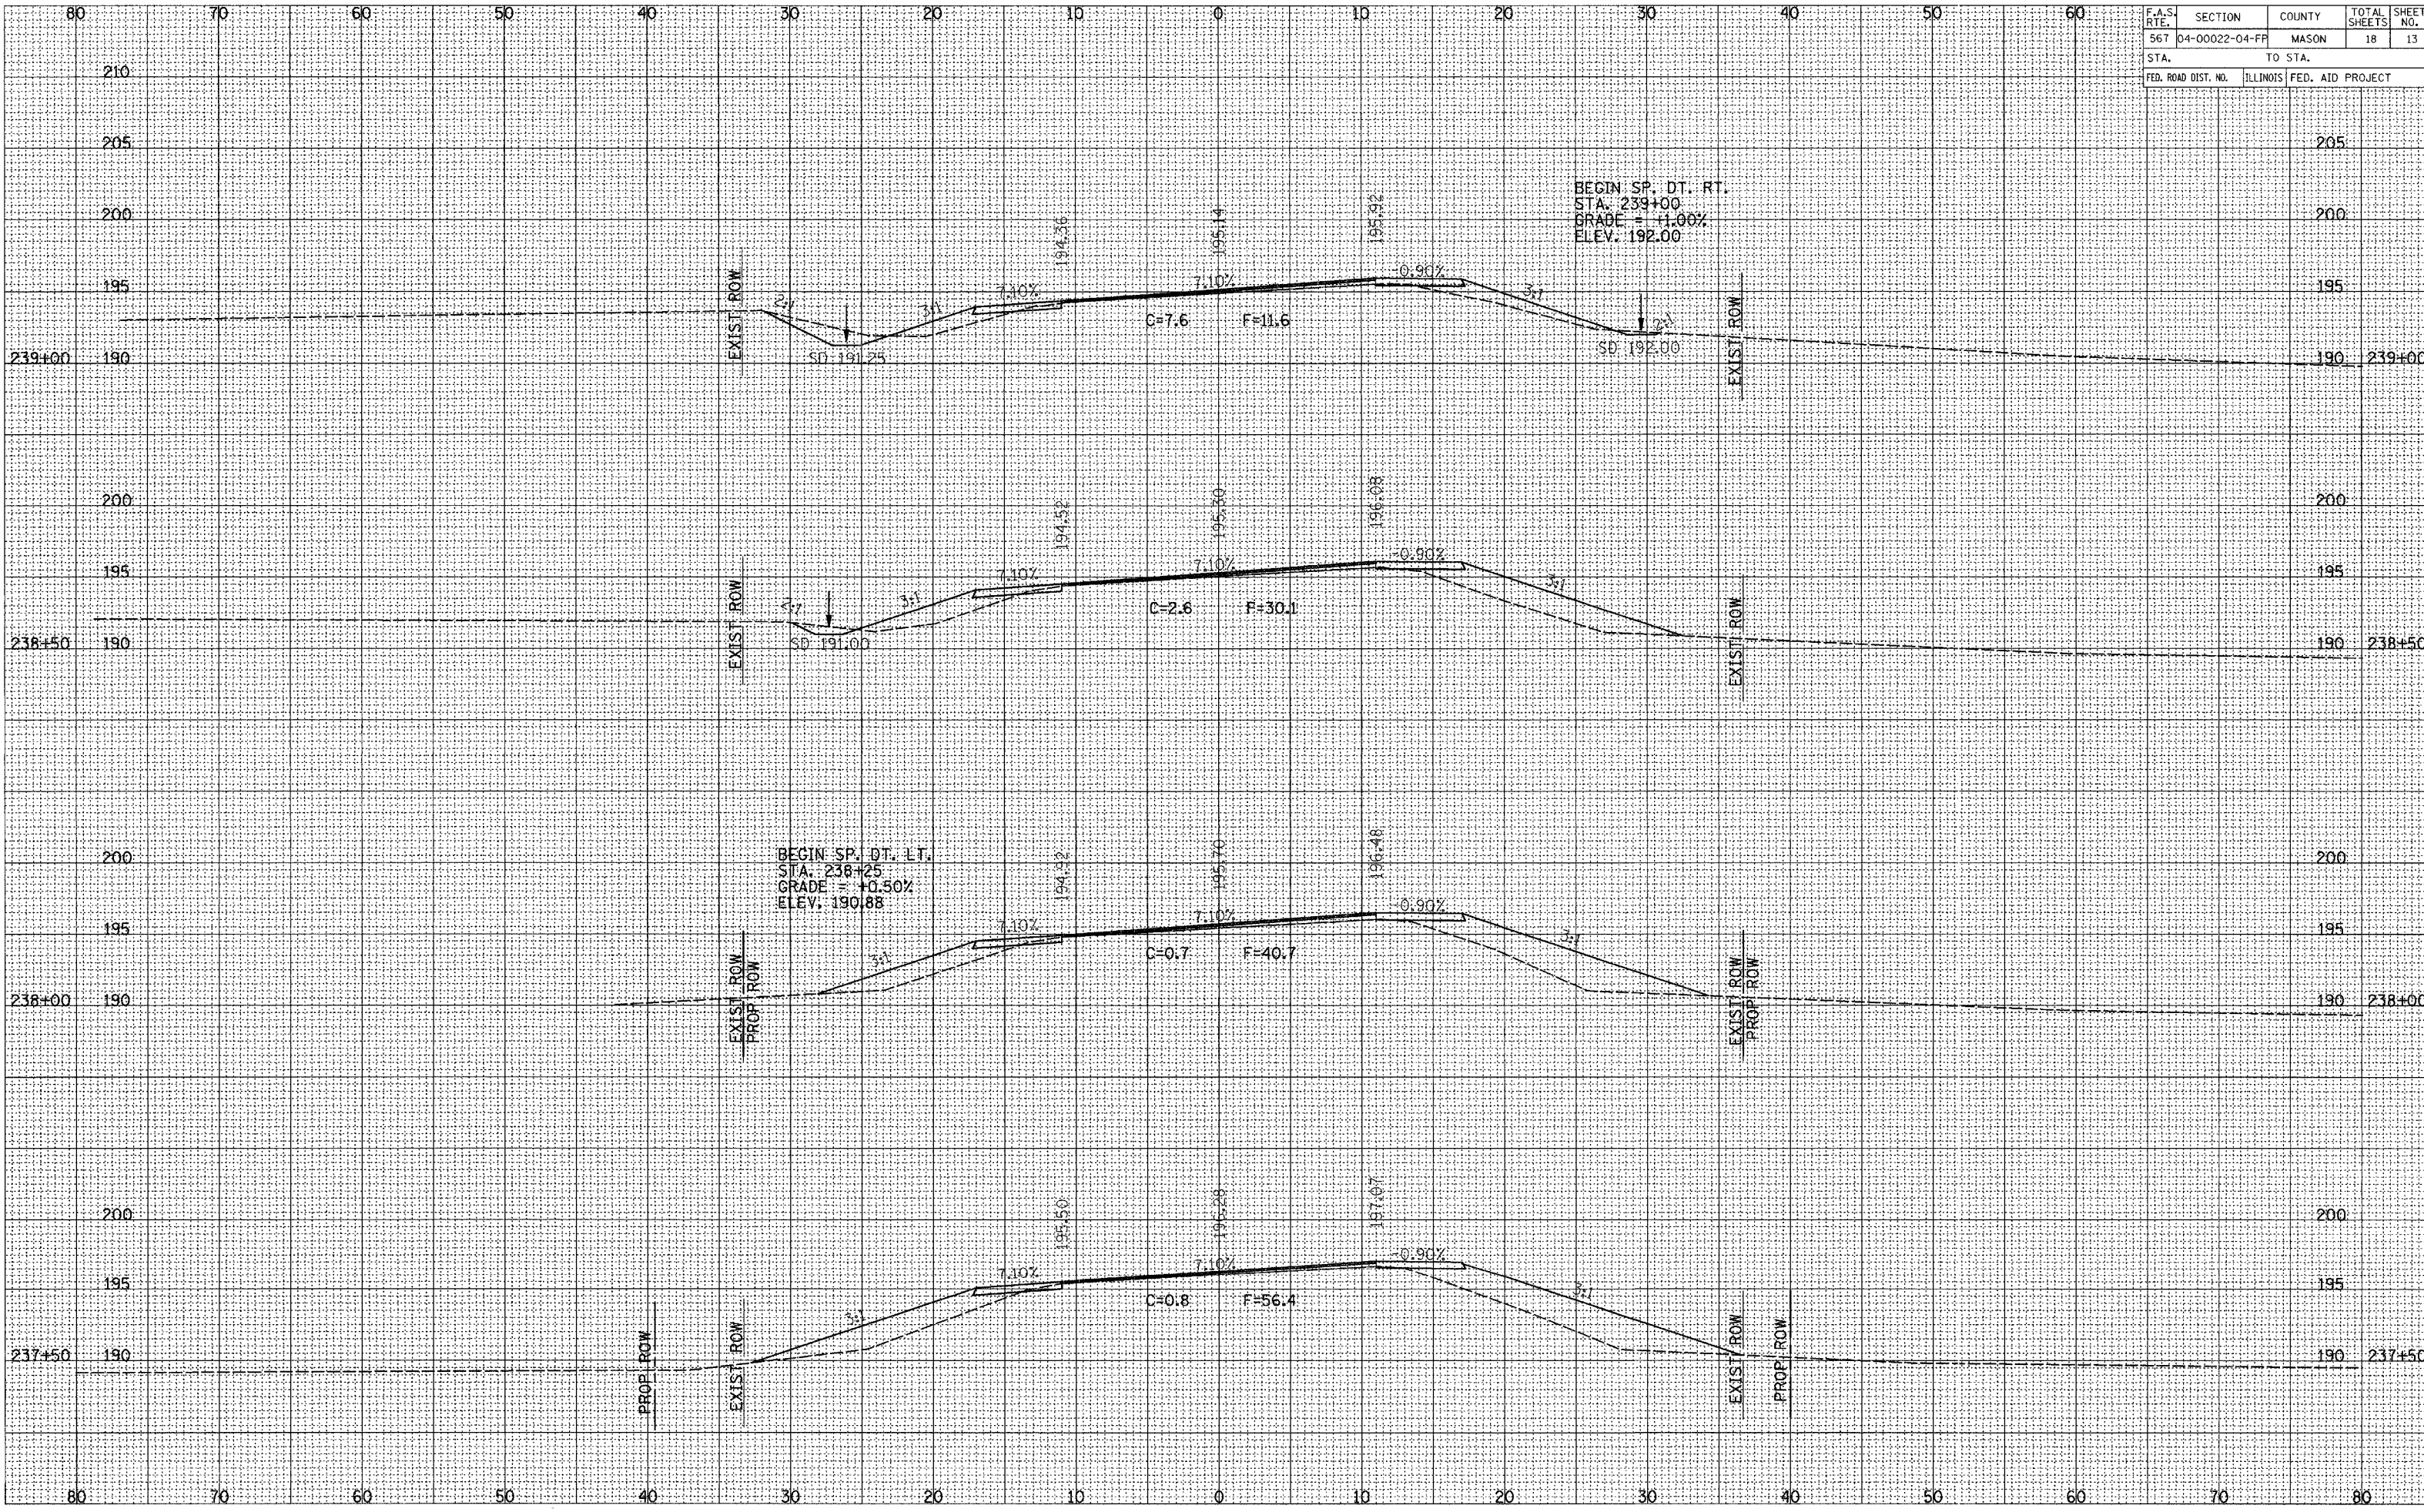

FLOTTED
 SURVEY
 NOTE BOOK
 TEMPLATE
 AREAS CHECKED

FLOTTED
 SURVEY
 NOTE BOOK
 TEMPLATE
 AREAS CHECKED