


F.A.S. RTE.	SECTION	COUNTY	TOTAL SHEETS	SHEET NO.
567	04-00022-04-FP	MASON	18	18
STA.		TO STA.		
FED. ROAD DIST. NO.		ILLINOIS FED. AID PROJECT		

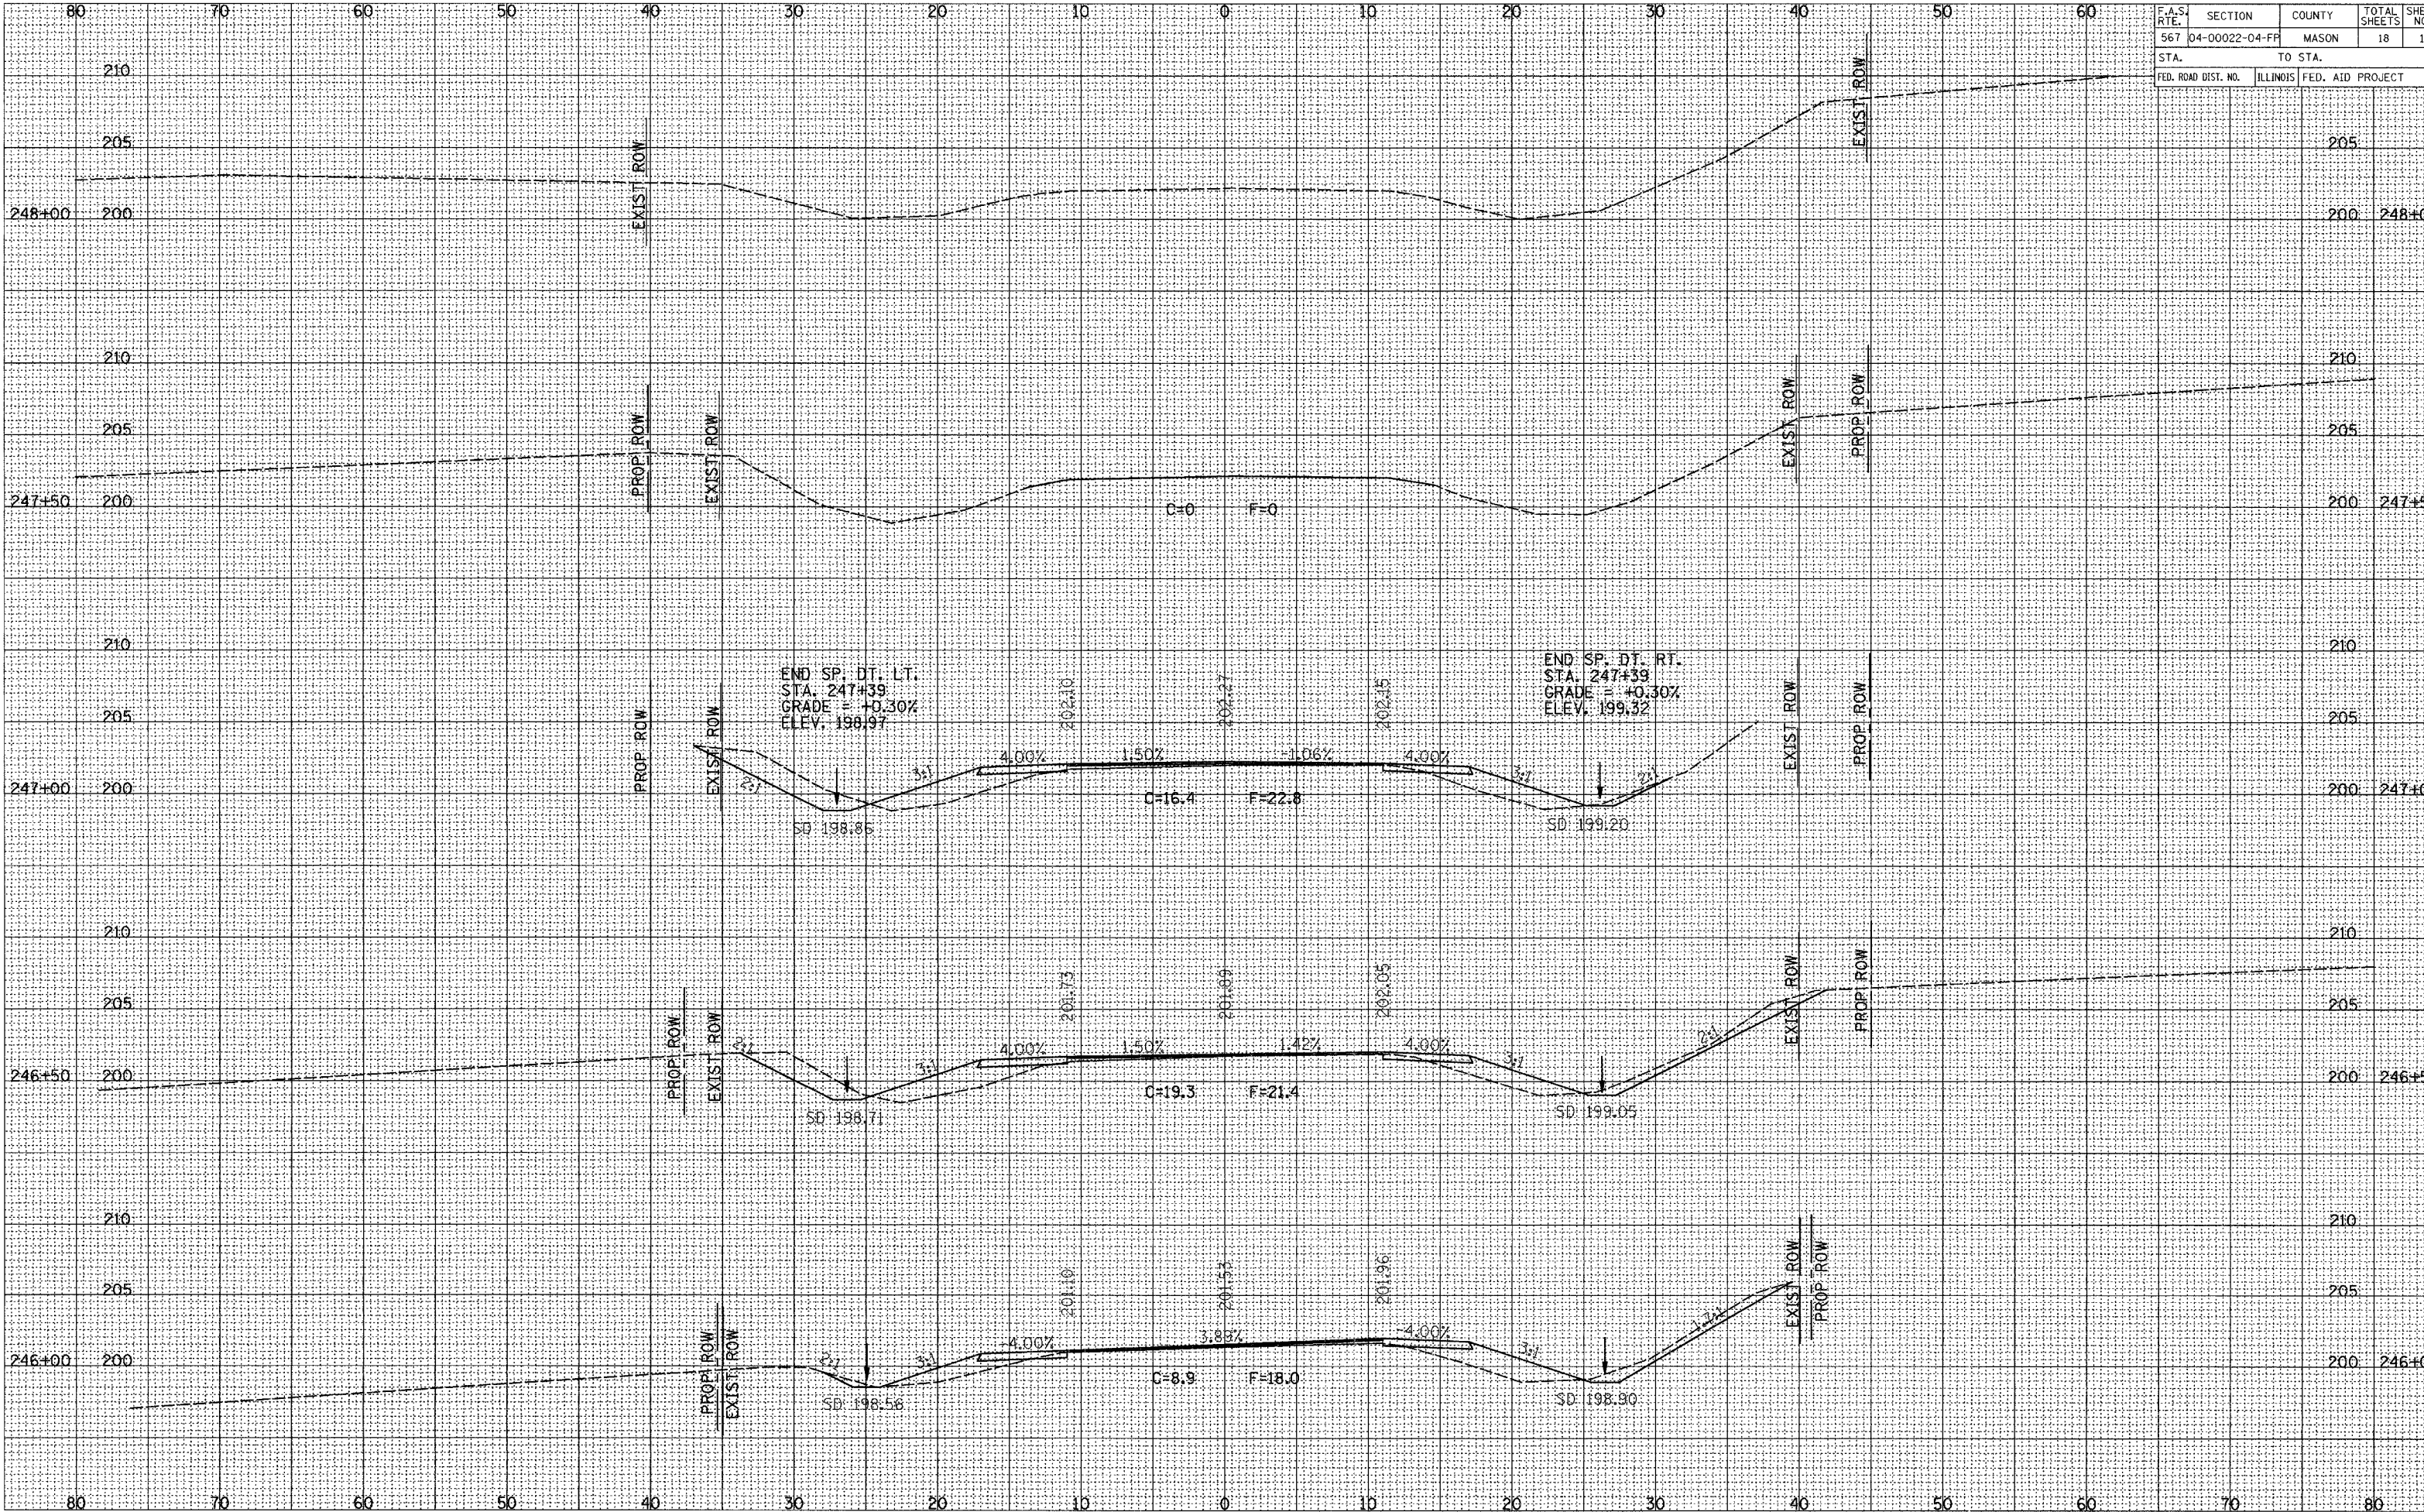

PLOTTED
 SHEET
 TEMPLATE
 NOTE BOOK
 AREAS CHECKED
 NO.

PLOTTED
 SHEET
 TEMPLATE
 NOTE BOOK
 AREAS CHECKED
 NO.