
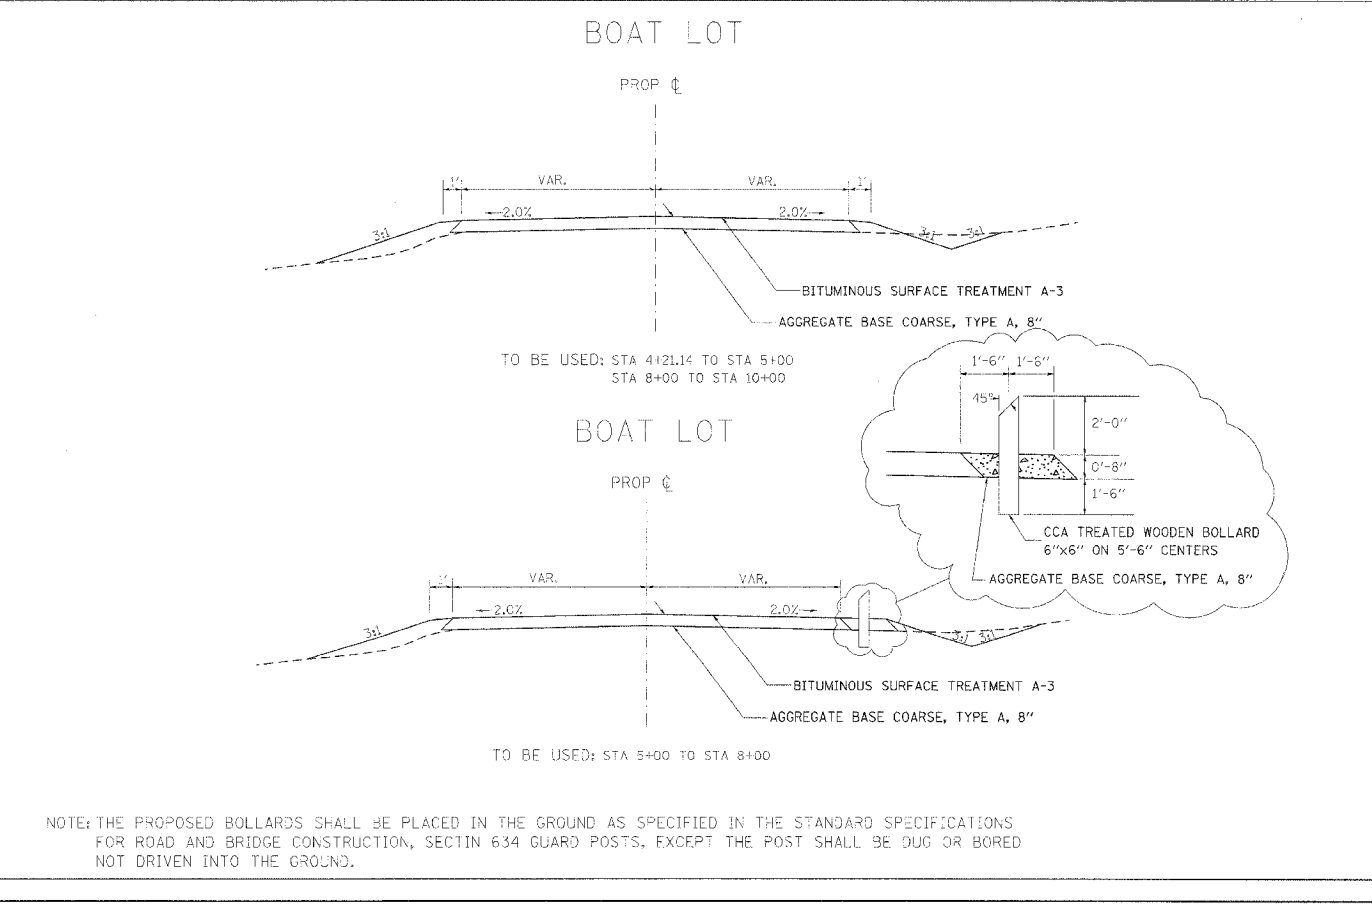
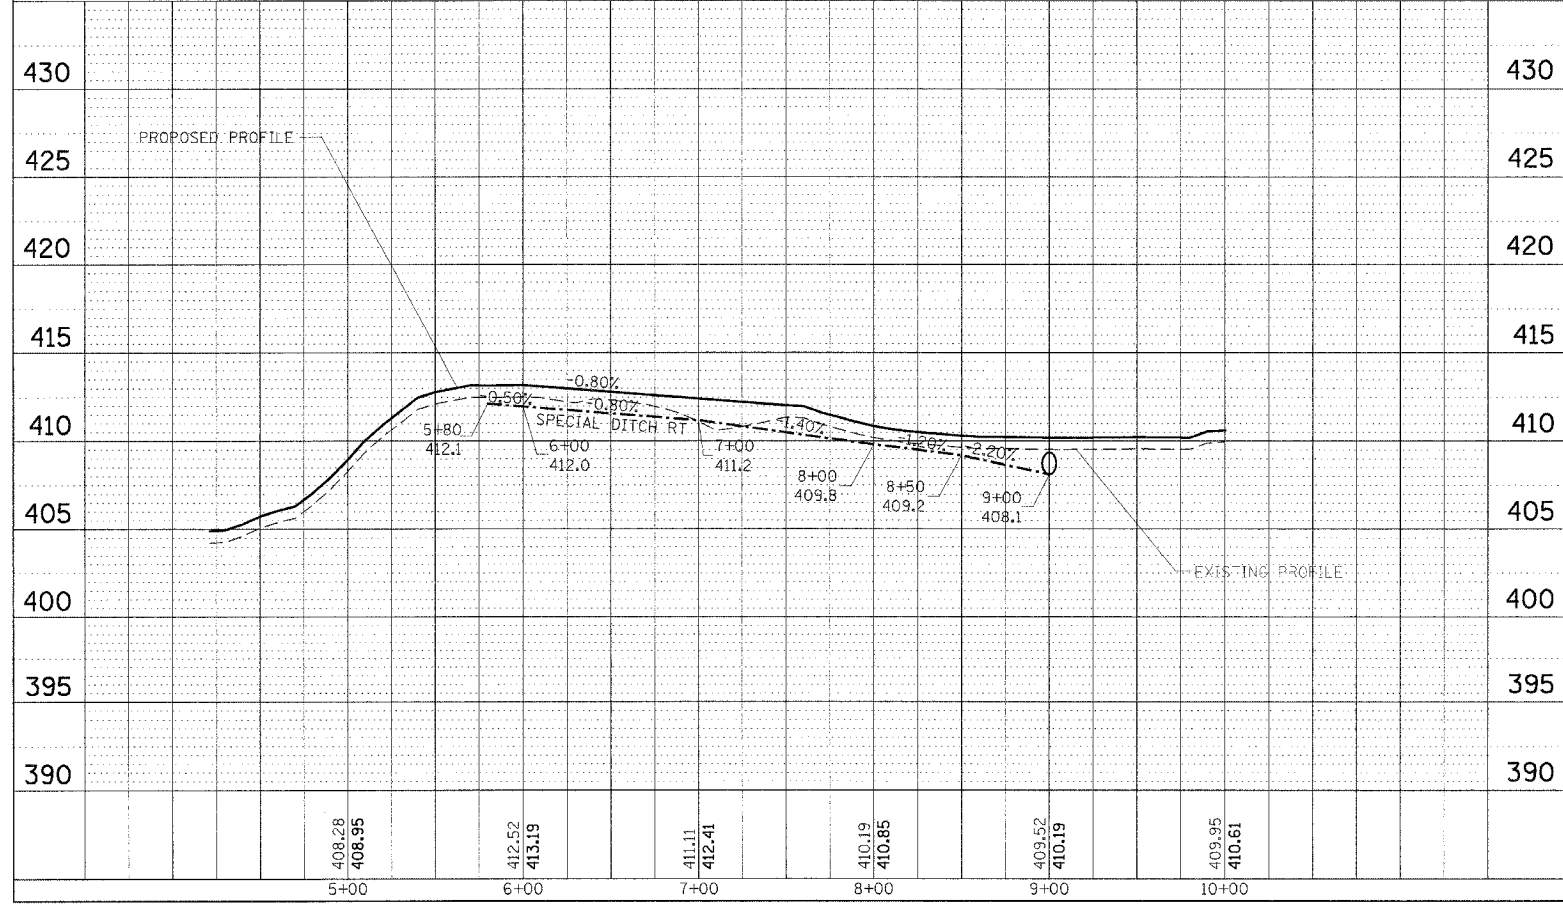
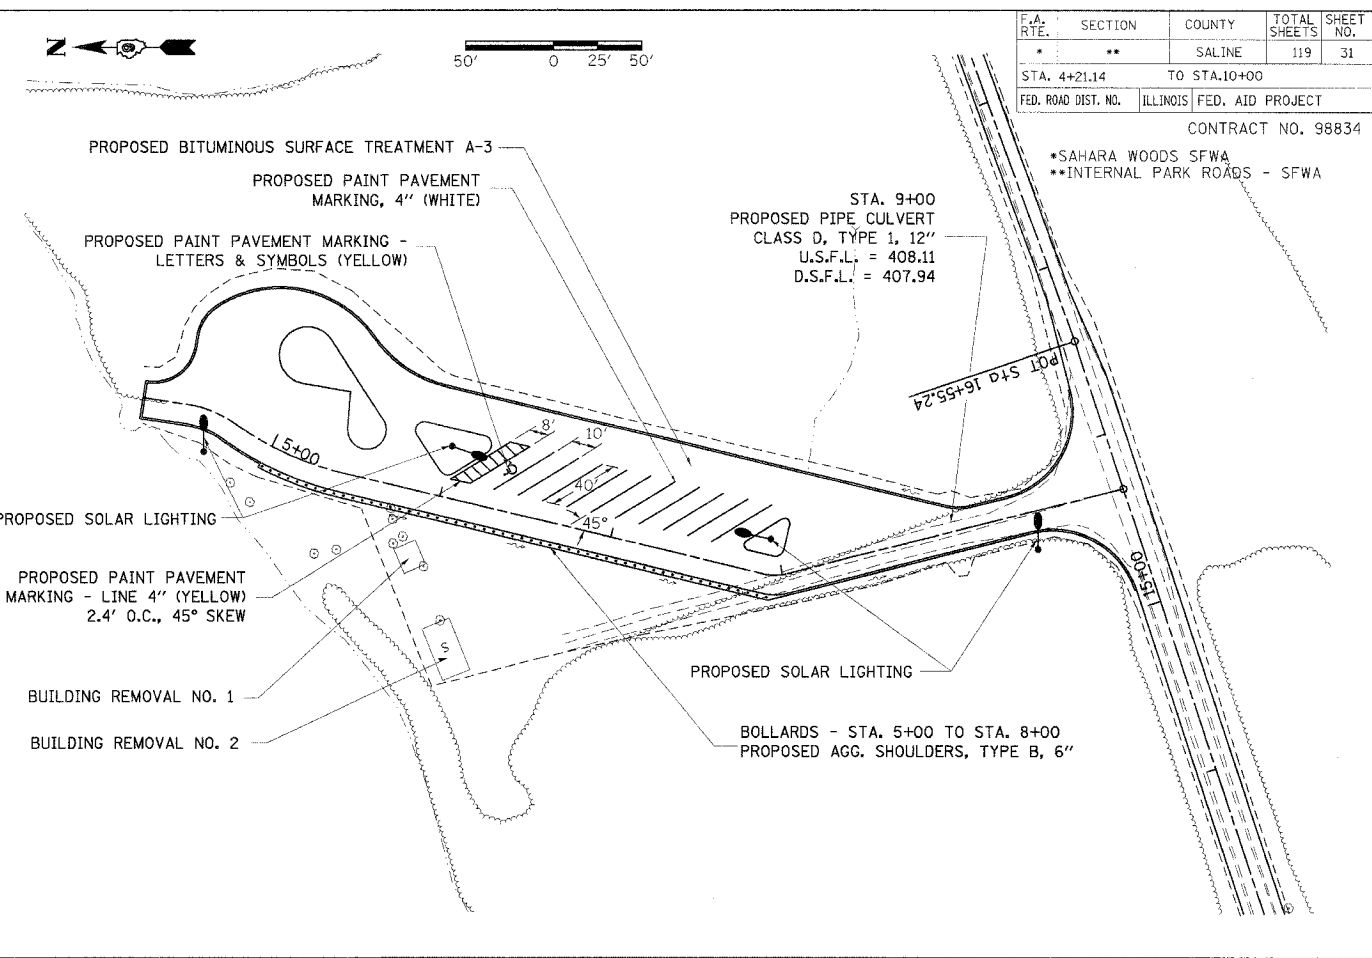


DATE: _____ BY: _____
 SURVEYED: _____
 NOTE BOOK: _____
 ALTIMETER CHECKED: _____
 NO. _____
 PLAN NO. _____
 CAD FILE NAME: _____

DATE: _____ BY: _____
 SURVEYED: _____
 NOTE BOOK: _____
 GRADES CHECKED: _____
 NO. _____
 PROFILE NO. _____
 STATUS: _____

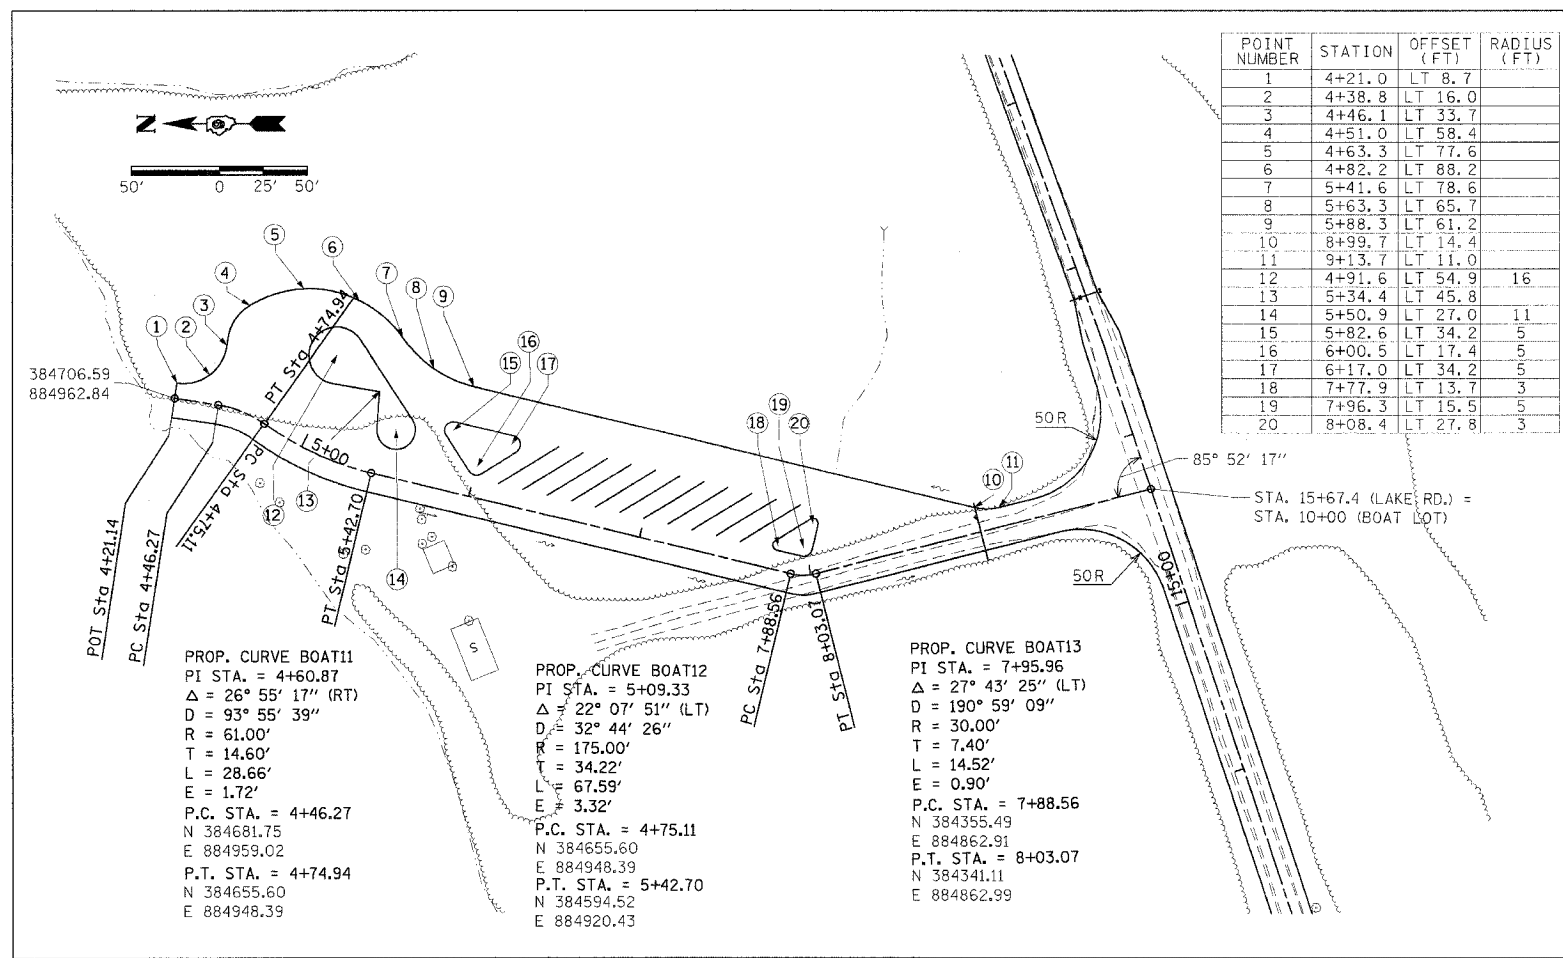

PLAN PROFILE, TYPICAL, & BOLLARD DETAIL
 BOAT LOT STA 4+21.14 TO 10+00