


LOCATION #5
 FAP 332 (US 51)
 JACKSON COUNTY
 TYPICAL SECTION

VARIOUS ROUTES
 D-9 CONT. MAINT. FY 06-3
 VARIOUS CO.
 CONTRACT #98924
 SHEET 25 OF 42

NOT TO SCALE

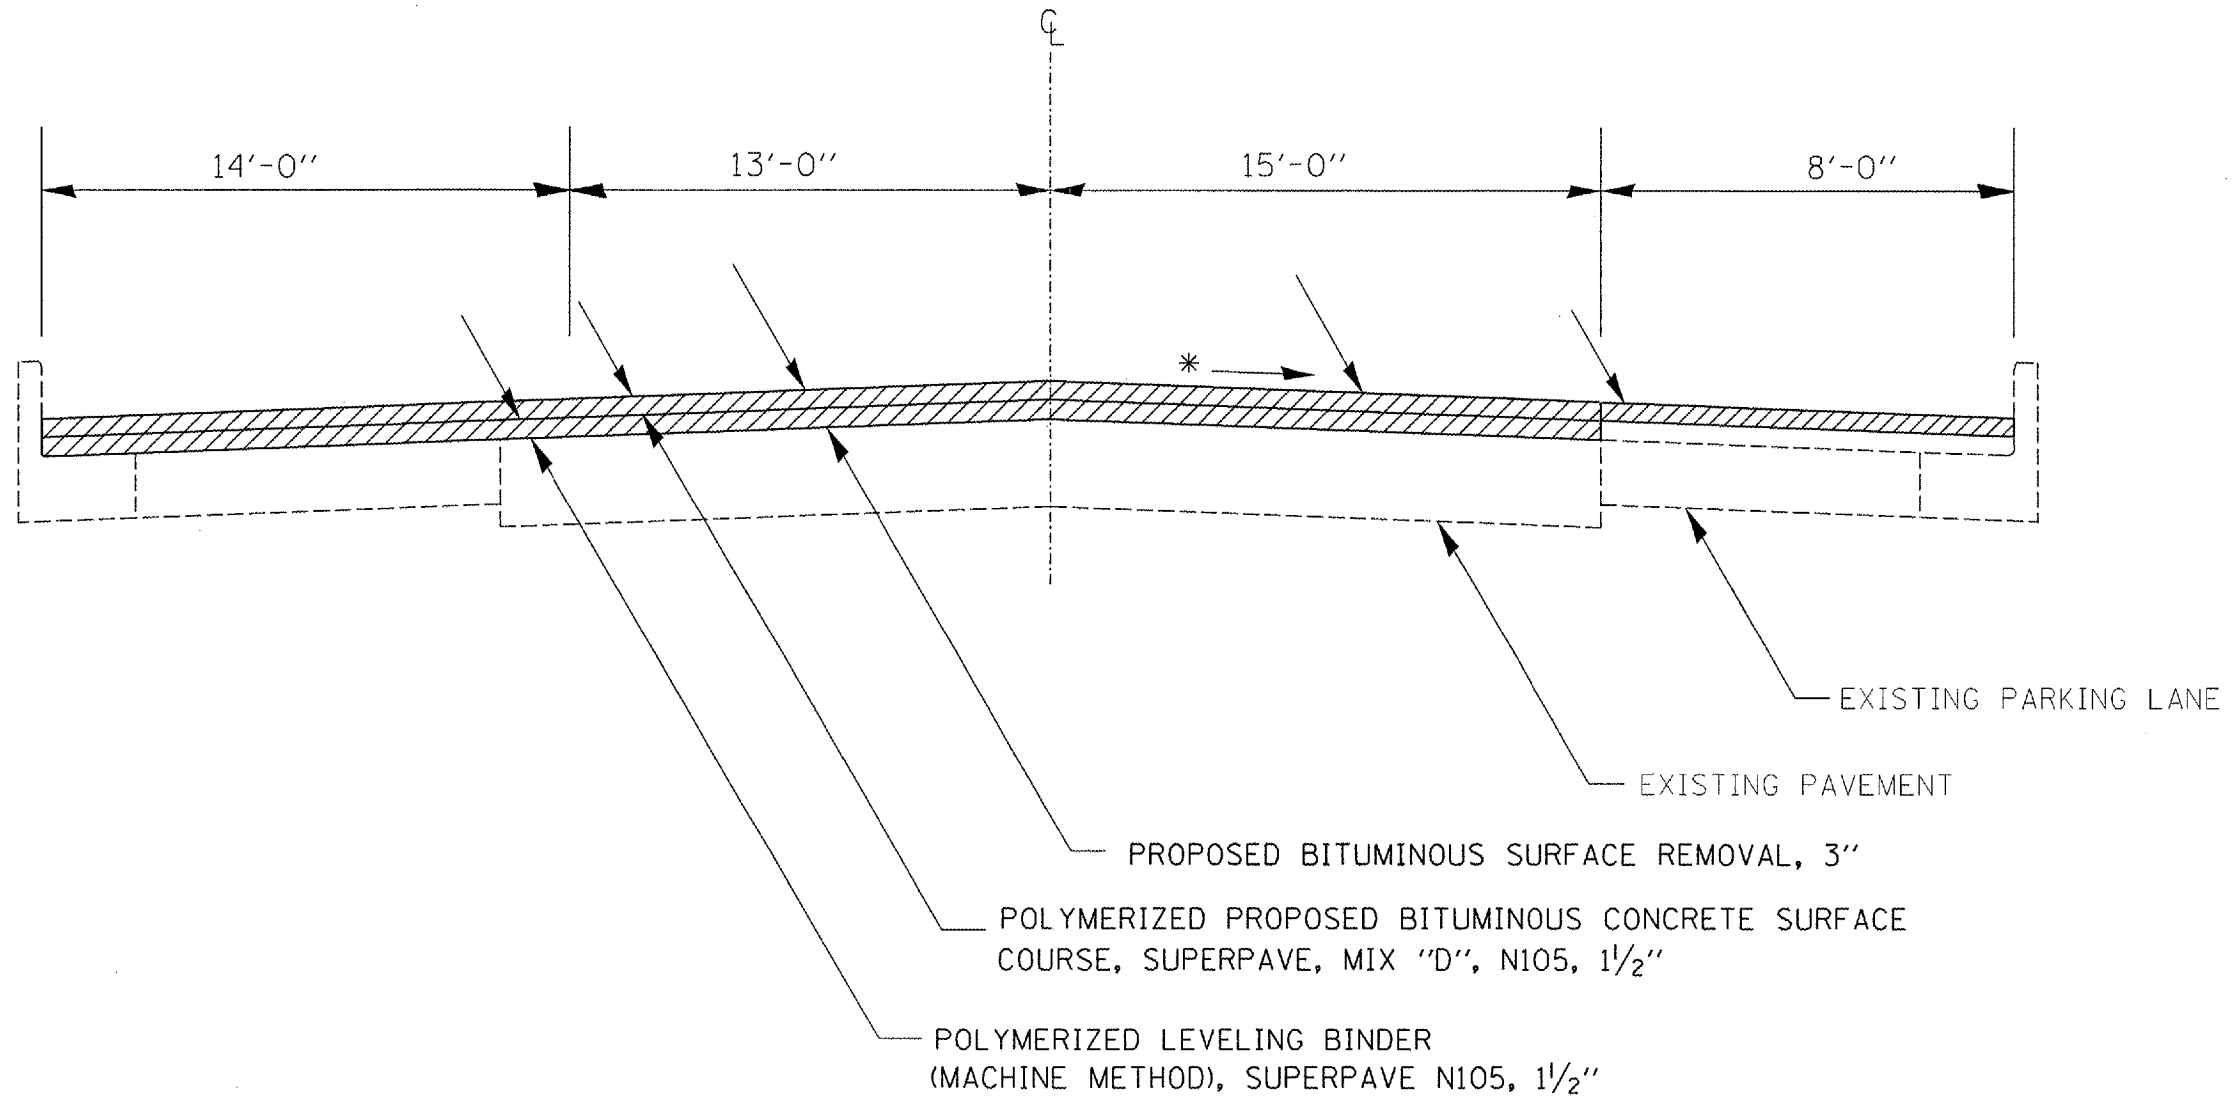

TO BE USED:

STA. 68+89 TO STA. 71+88

* MATCH EXISTING SLOPE RT & LT

△ Rev. 1-4-06