


LOCATION #3
FAP 332 (US 45)
SALINE COUNTY
PAVEMENT REPAIR DETAIL
NOT TO SCALE

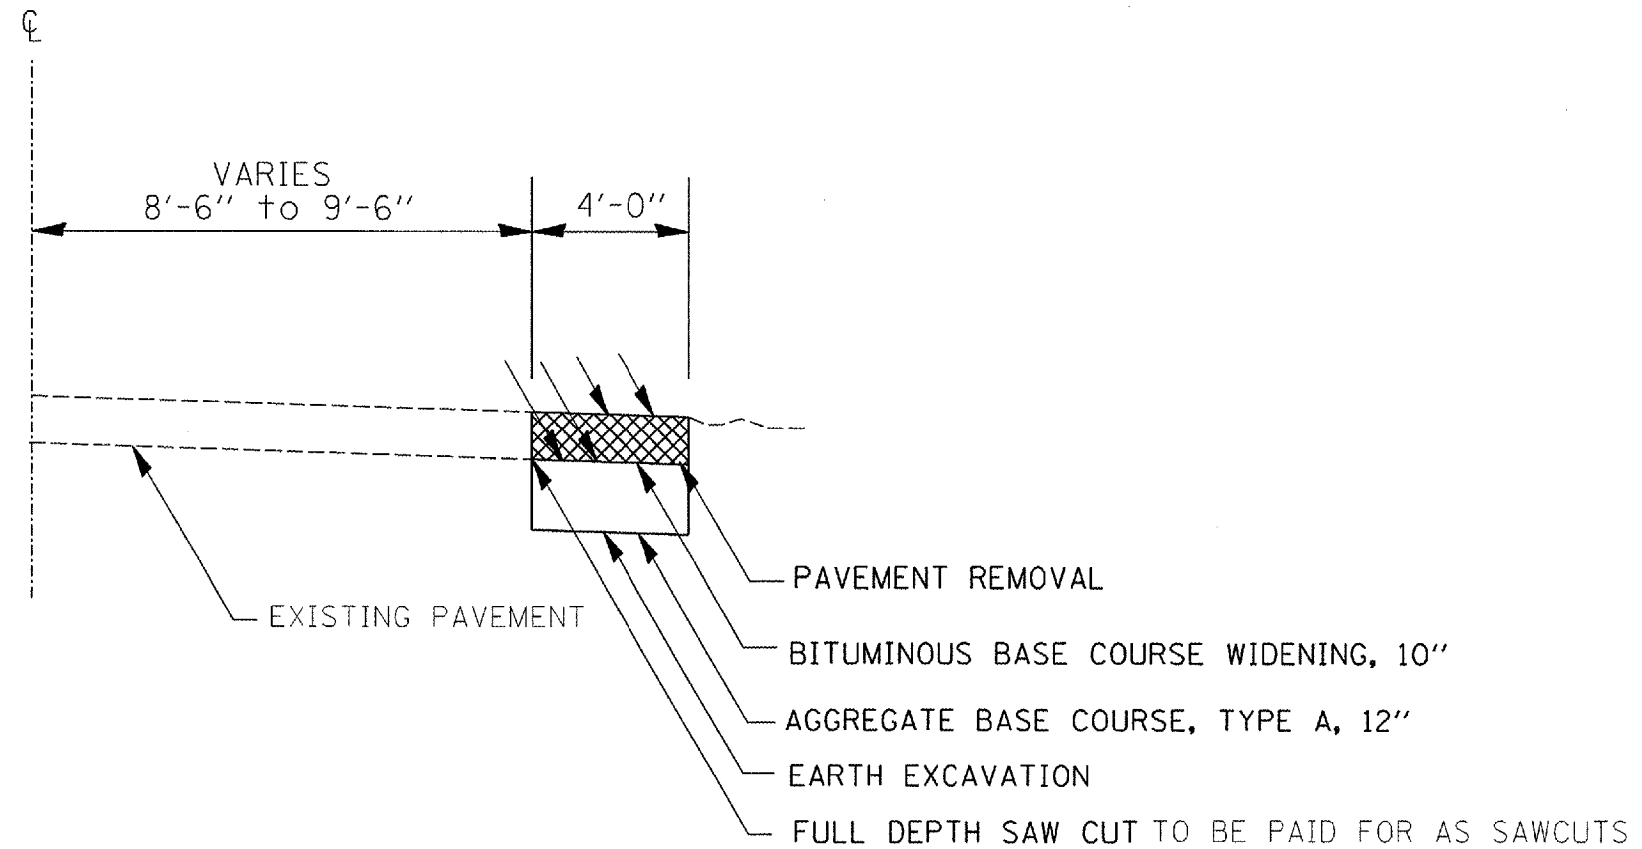

TO BE USED:
SPOT LOCATIONS (RT & LT)
(SEE RESURFACING SCHEDULE)
STA. 723+24 TO STA. 755+24