


5-09A

5 S 057 I074 L134.10 - LEFT SIGN

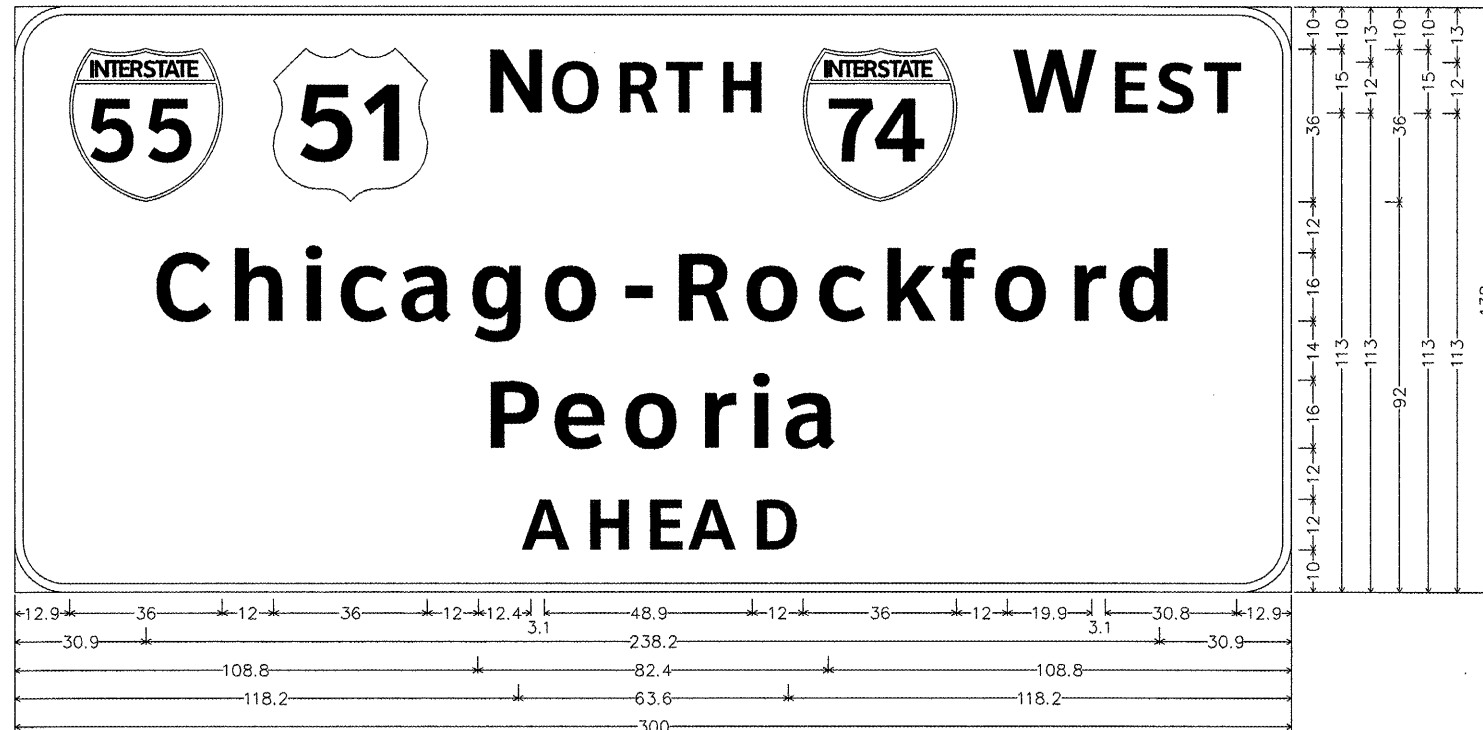


12.0" Radius, 2.0" Border, White on Green;  
 [N ORTH] ClearviewHwy-5-W; [W EST] ClearviewHwy-5-W; [Chicago-Rockford] ClearviewHwy-5-W; [Peoria] ClearviewHwy-5-W; [AHEAD] ClearviewHwy-5-W;  
 Table of letter and object lefts.

Ⓢ	Ⓢ	N	O	R	T	H	Ⓢ	W	E	S	T					
12.9	60.9	108.9	124.4	139.9	151.8	164.1	185.3	233.3	256.3	267.1	278.4					
C	h	i	c	a	g	o	-	R	o	c	k	f	o	r	d	Ⓢ
30.9	48.8	65.7	74.5	89.0	105.3	122.4	140.4	153.0	169.8	187.0	202.3	216.5	228.3	246.1	257.5	
P	e	o	r	i	Ⓢ											
108.8	124.8	141.3	159.1	170.8	179.3											
A	H	E	A	D												
118.2	132.9	147.0	157.4	172.1												

5-09B

5 S 057 I074 L134.10 - MIDDLE SIGN

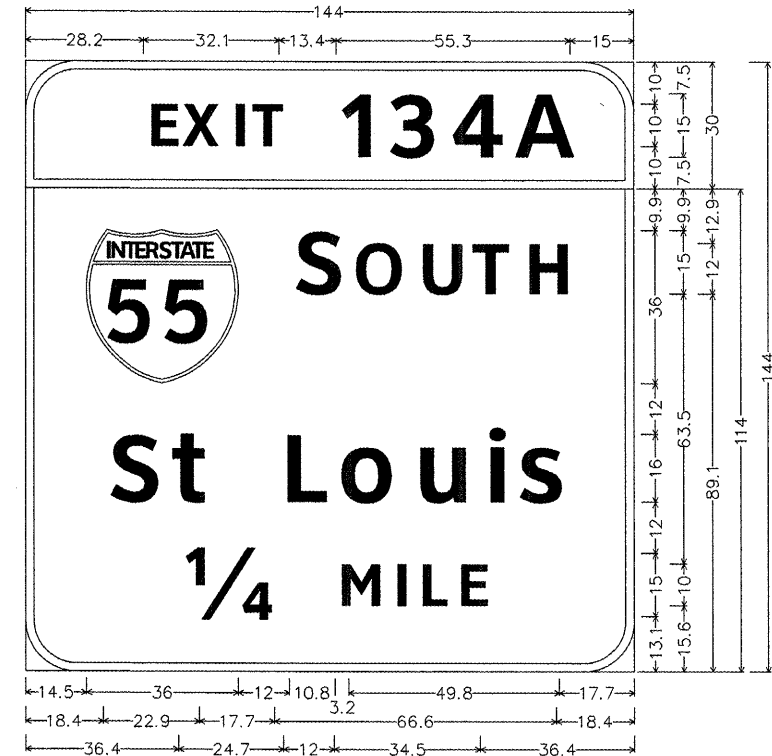

12.0" Radius, 2.0" Border, White on Green;  
 [EXIT 134A] ClearviewHwy-5-W;  
 12.0" Radius, 2.0" Border, White on Green;  
 [S OUTH ] ClearviewHwy-5-W; [St Louis] ClearviewHwy-5-W;  
 [1/4 MILE] ClearviewHwy-5-W;  
 Table of letter and object lefts.

E	X	I	T	1	3	4	A
28.2	36.7	48.1	53.0	73.7	85.1	99.8	114.9
Ⓢ	S	O	U	T	H		
14.5	62.5	76.9	92.0	104.8	117.1		
S	t	L	o	u	i	s	
18.4	33.4	59.0	72.7	90.5	107.1	115.3	
1/4	M	I	L	E			
36.4	73.1	86.2	92.2	101.3			

•VARIOUS  
 ••D-5 OVD SIN STR REPL 2012-06

FILE NAME =	USER NAME = ceerlockjd	DESIGNED - JAL	REVISED -	<b>STATE OF ILLINOIS DEPARTMENT OF TRANSPORTATION</b>	<b>SIGNING DETAILS - MCLEAN COUNTY SW SPAGHETTI BOWL</b>	F.A. RTE.	SECTION	COUNTY	TOTAL SHEETS	SHEET NO.	
es:\psw\work\pwwdot\ceerlockjd\0266557.D	46179-sht-Sign_Details.dgn	DRAWN -	REVISED -			•	••	Various	178	61	
PLOT SCALE = 40.0000' / in.		CHECKED -	REVISED -			CONTRACT NO. 46179					
PLOT DATE = 10/7/2011		DATE - 04/26/11	REVISED -			ILLINOIS FED. AID PROJECT					