


PAVEMENT MARKING KEY NOTE LEGEND:

- | | | | |
|--|--|--|---|
| <p>(A) PROP. THERMO. PVT. MARKING (YELLOW) - 4" SOLID CENTERLINE (2 LINES @ 11" C-C) - (TYP.)</p> <p>(B) PROP. THERMO. PVT. MARKING (YELLOW) - 4" SKIP-DASH CENTERLINE (10' LINE - 30' SPACE) - (TYP.)</p> <p>(B1) PROP. THERMO. PVT. MARKING (YELLOW) - 4" SOLID NO PASSING ZONE LINE (5-1/2" C-C FROM SKIP-DASH) - (TYP.)</p> <p>(C) PROP. THERMO. PVT. MARKING (YELLOW) - 4" SOLID EDGELINE - (TYP.)</p> <p>(D) PROP. THERMO. PVT. MARKING (WHITE) - 4" SOLID EDGELINE - (TYP.)</p> | <p>(E) PROP. THERMO. PVT. MARKING (WHITE) - 4" SKIP-DASH LANE LINE (10' LINE - 30' SPACE) - (TYP.)</p> <p>(F) PROP. THERMO. PVT. MARKING (WHITE) - 6" SOLID TURN LANE LINE - (TYP.)</p> <p>(G) PROP. THERMO. PVT. MARKING (WHITE) - 6" SKIP-DASH TURN LANE LINE (2' LINE - 6' SPACE) - (TYP.)</p> <p>(H) PROP. THERMO. PVT. MARKING (WHITE) - 6" SOLID PEDESTRIAN CROSSWALK - (TYP.)</p> | <p>(I) PROP. THERMO. PVT. MARKING (WHITE) - 8" SOLID CHANNELIZATION LINE - (TYP.)</p> <p>(J) PROP. THERMO. PVT. MARKING (WHITE) - 12" LONGITUDINAL CROSSWALK - RT. 90° 6' LINE, @ 2' APART - (TYP.)</p> <p>(K) PROP. THERMO. PVT. MARKING (WHITE) - 12" SOLID CHANNELIZATION LINE - RT. 45° CHEVRON @ 20' C-C - (TYP.)</p> <p>(L) PROP. THERMO. PVT. MARKING (YELLOW) - 12" SOLID PAINTED MEDIAN DIAGONAL LINE - RT. 45° DIAGONAL @ 50' C-C - (TYP.)</p> <p>(M) PROP. THERMO. PVT. MARKING (YELLOW) - 12" SOLID PAINTED MEDIAN DIAGONAL LINE - RT. 45° DIAGONAL @ 20' C-C - (TYP.)</p> | <p>(N) PROP. THERMO. PVT. MARKING (WHITE) - 12" SOLID SHOULDER DIAGONAL LINE - RT. 45° DIAGONAL @ 20' C-C - (TYP.)</p> <p>(O) PROP. THERMO. PVT. MARKING (WHITE) - 24" SOLID STOP BAR - (TYP.)</p> <p>(P) PROP. THERMO. PVT. MARKING (WHITE) LETTERS AND SYMBOLS - (TYP.)</p> <p>(Q) PROP. THERMO. PVT. MARKING (WHITE) RAILROAD-HIGHWAY GRADE CROSSING PAVEMENT MARKINGS LETTERS AND SYMBOLS FOR "RR" - (TYP.) 16" SOLID LINES FOR "X" (TYP.) 24" SOLID TRANSVERSE LINES - (TYP.) SEE STATE STANDARD DETAIL 780001</p> |
|--|--|--|---|

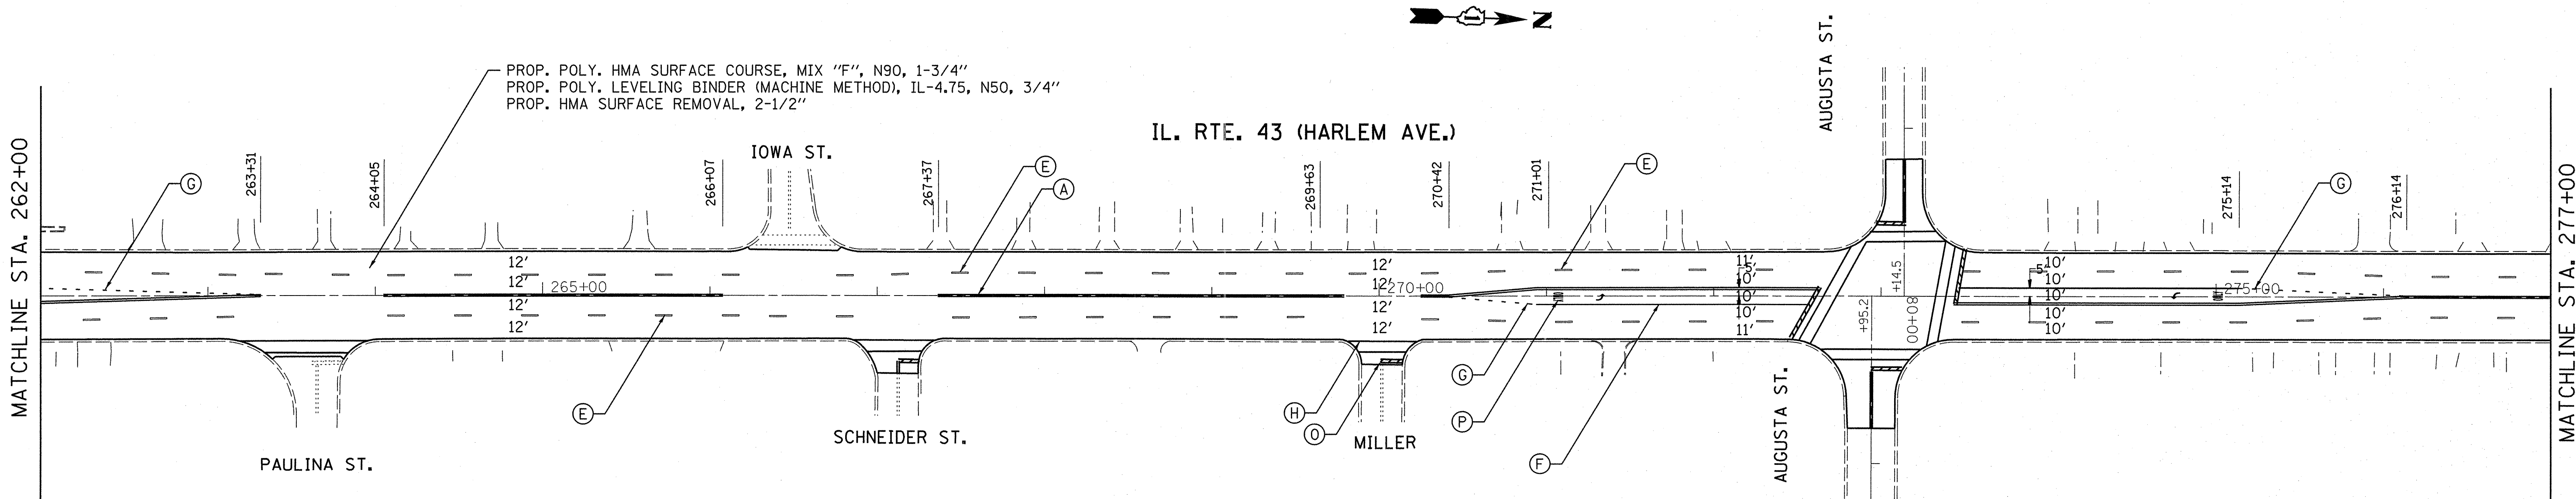

FILE NAME =	USER NAME = becker.tcm	DESIGNED -	REVISED -	STATE OF ILLINOIS DEPARTMENT OF TRANSPORTATION	IL RTE. 43 (HARLEM AVE.) - (26TH ST. TO CULLOM AVE.) ROADWAY AND PAVEMENT MARKING PLAN	F.A.P. RTE.	SECTION	COUNTY	TOTAL SHEETS	SHEET NO.	
ct:\pwork\prip\dot\becker.tcm\d0245514\DI15311-sht.pln.dgn	PLOT SCALE = 50.0000' / in.	DRAWN -	REVISED -			348	2010-090-RS	COOK	55	16	
	PLOT DATE = 10/18/2011	CHECKED -	REVISED -			CONTRACT NO. 60L86					
		DATE -	REVISED -			FED. ROAD DIST. NO. 1 ILLINOIS FED. AID PROJECT					