



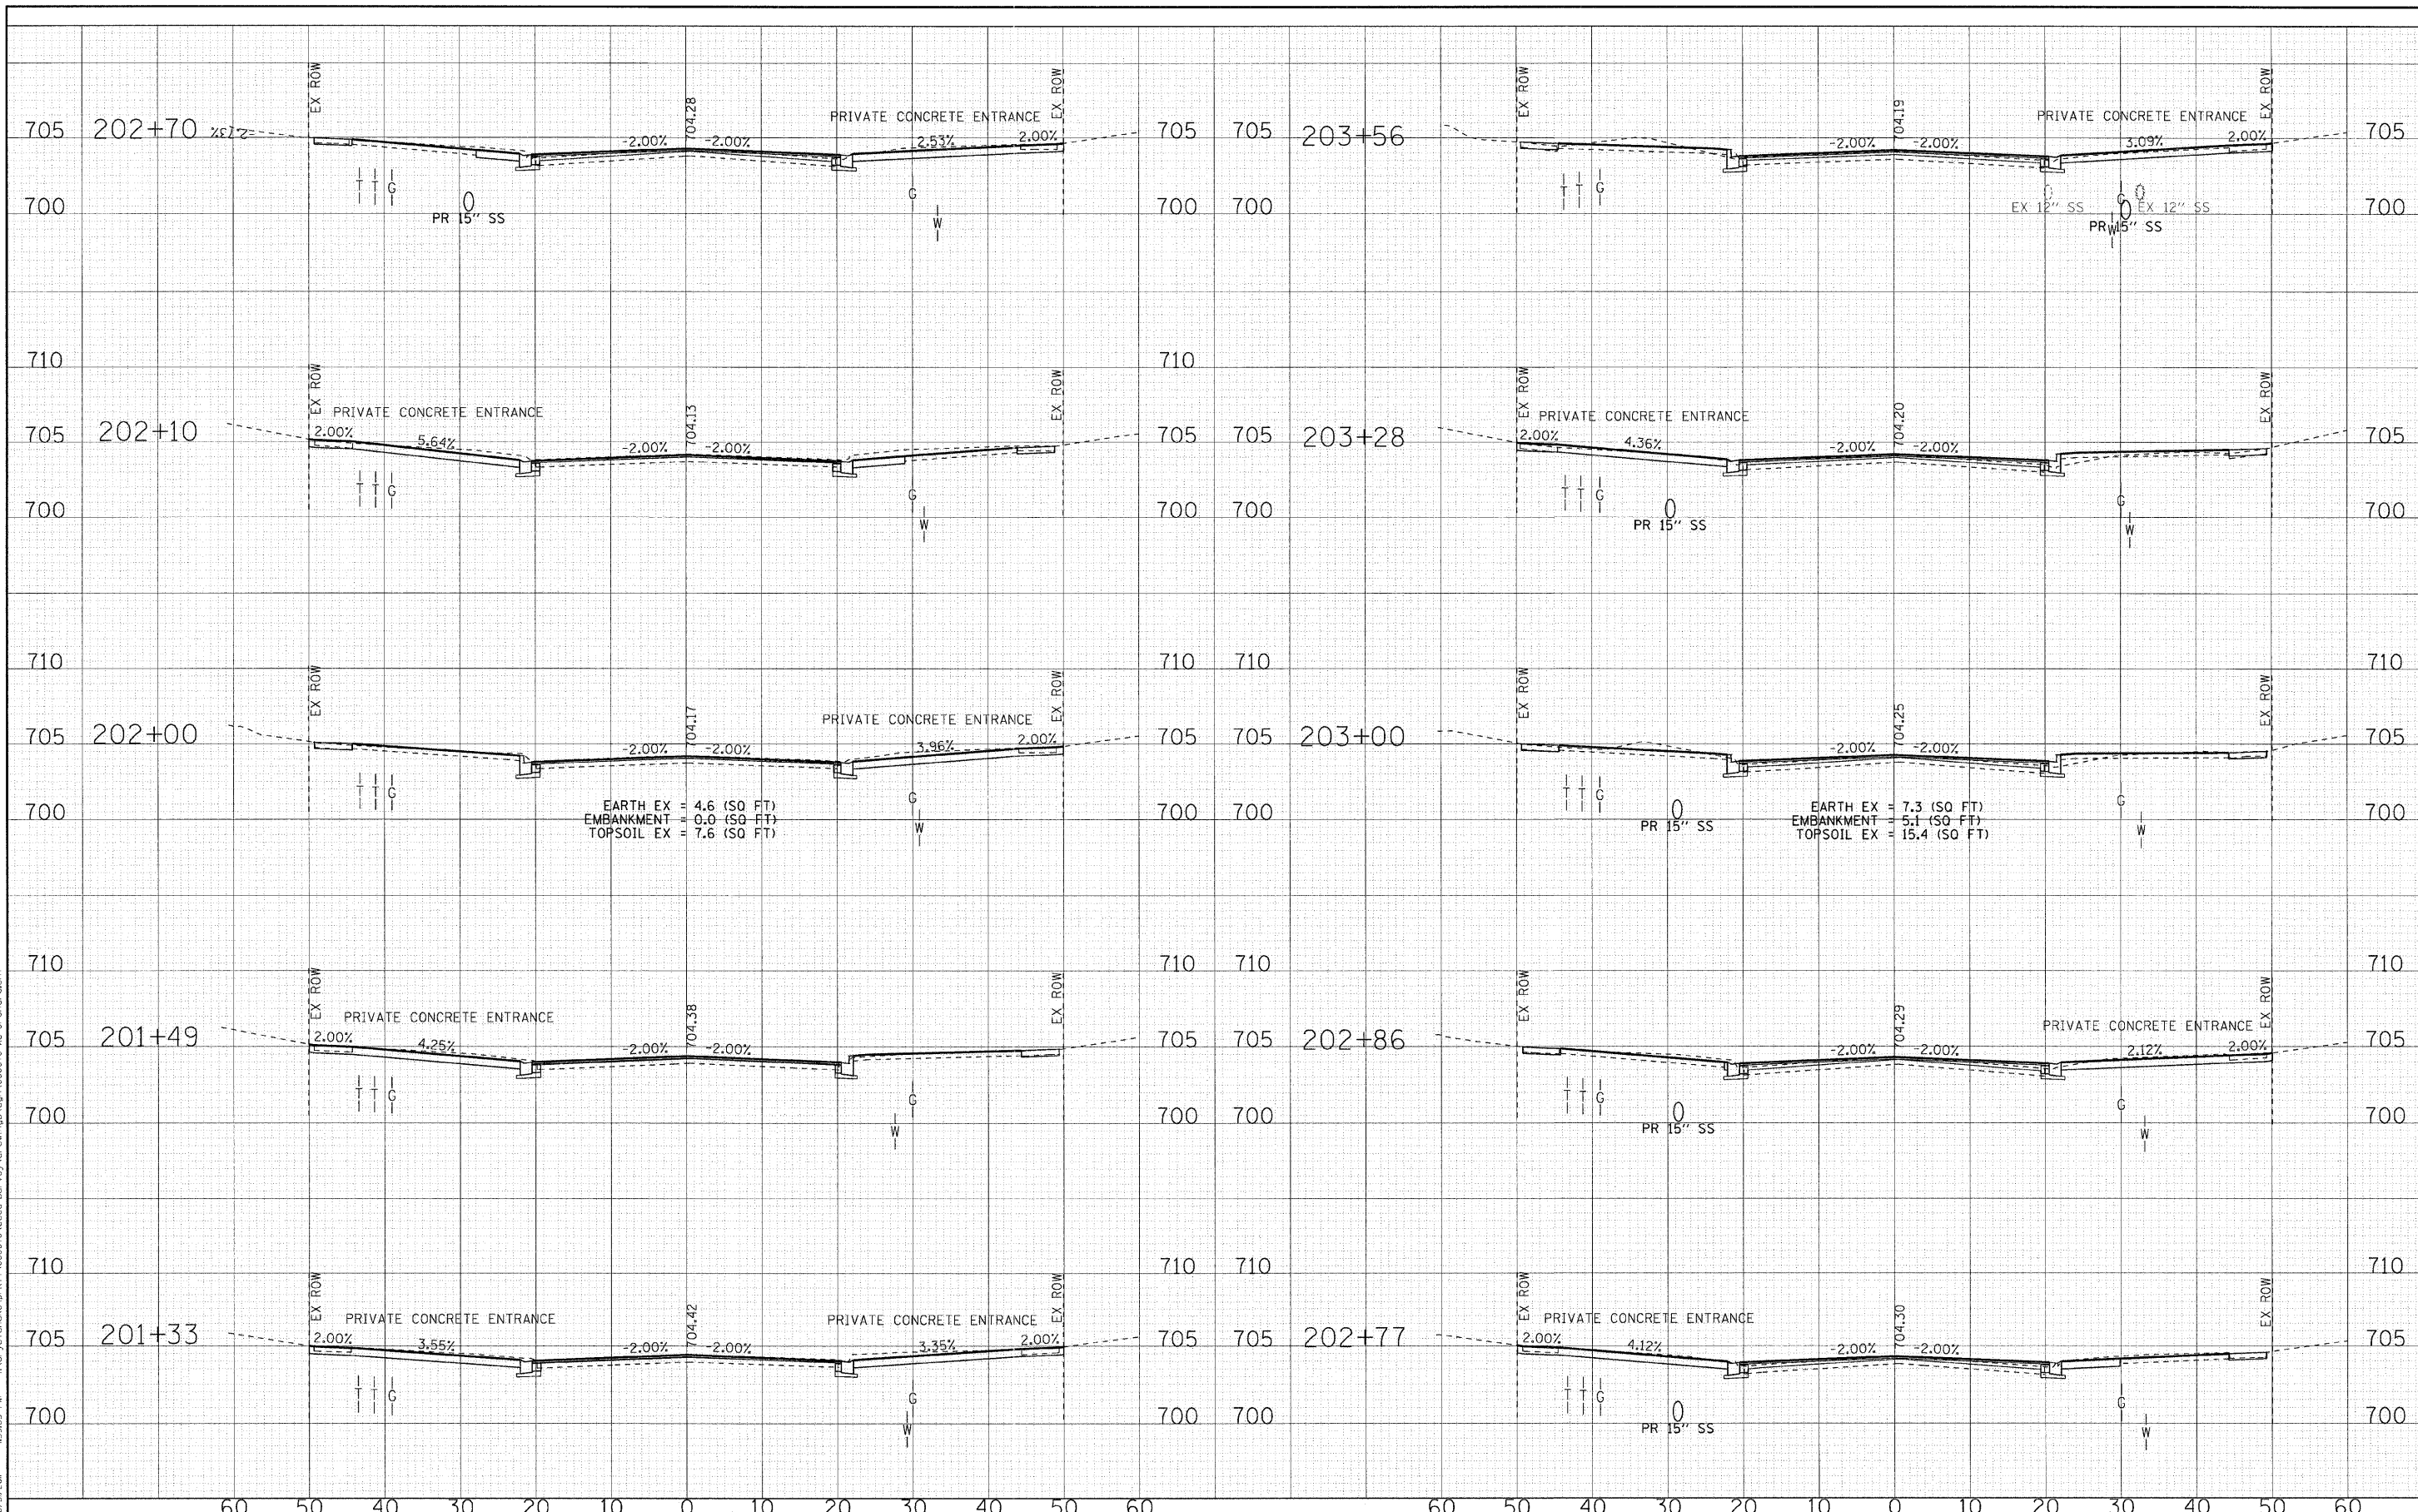

DESIGNED	- REW	REVISED	-
DRAWN	- MAC	REVISED	-
CHECKED	- TAO	REVISED	-
DATE	- 10/24/11	REVISED	-

**STATE OF ILLINOIS
ORCHARD DRIVE IMPROVEMENTS**

CROSS SECTIONS ORCHARD DRIVE	
SCALE: H: 1"=10' V: 1"=5'	STA. 201+33 TO STA. 203+56

F.A.U. RTE.	SECTION	COUNTY	TOTAL SHEETS	SHEET NO.
2836	06-00090-00-FP	COOK	200	195
FED. ROAD DIST. NO. 1 ILLINOIS FED. AID PROJECT			CONTRACT NO. 63635	
			M-80031661	